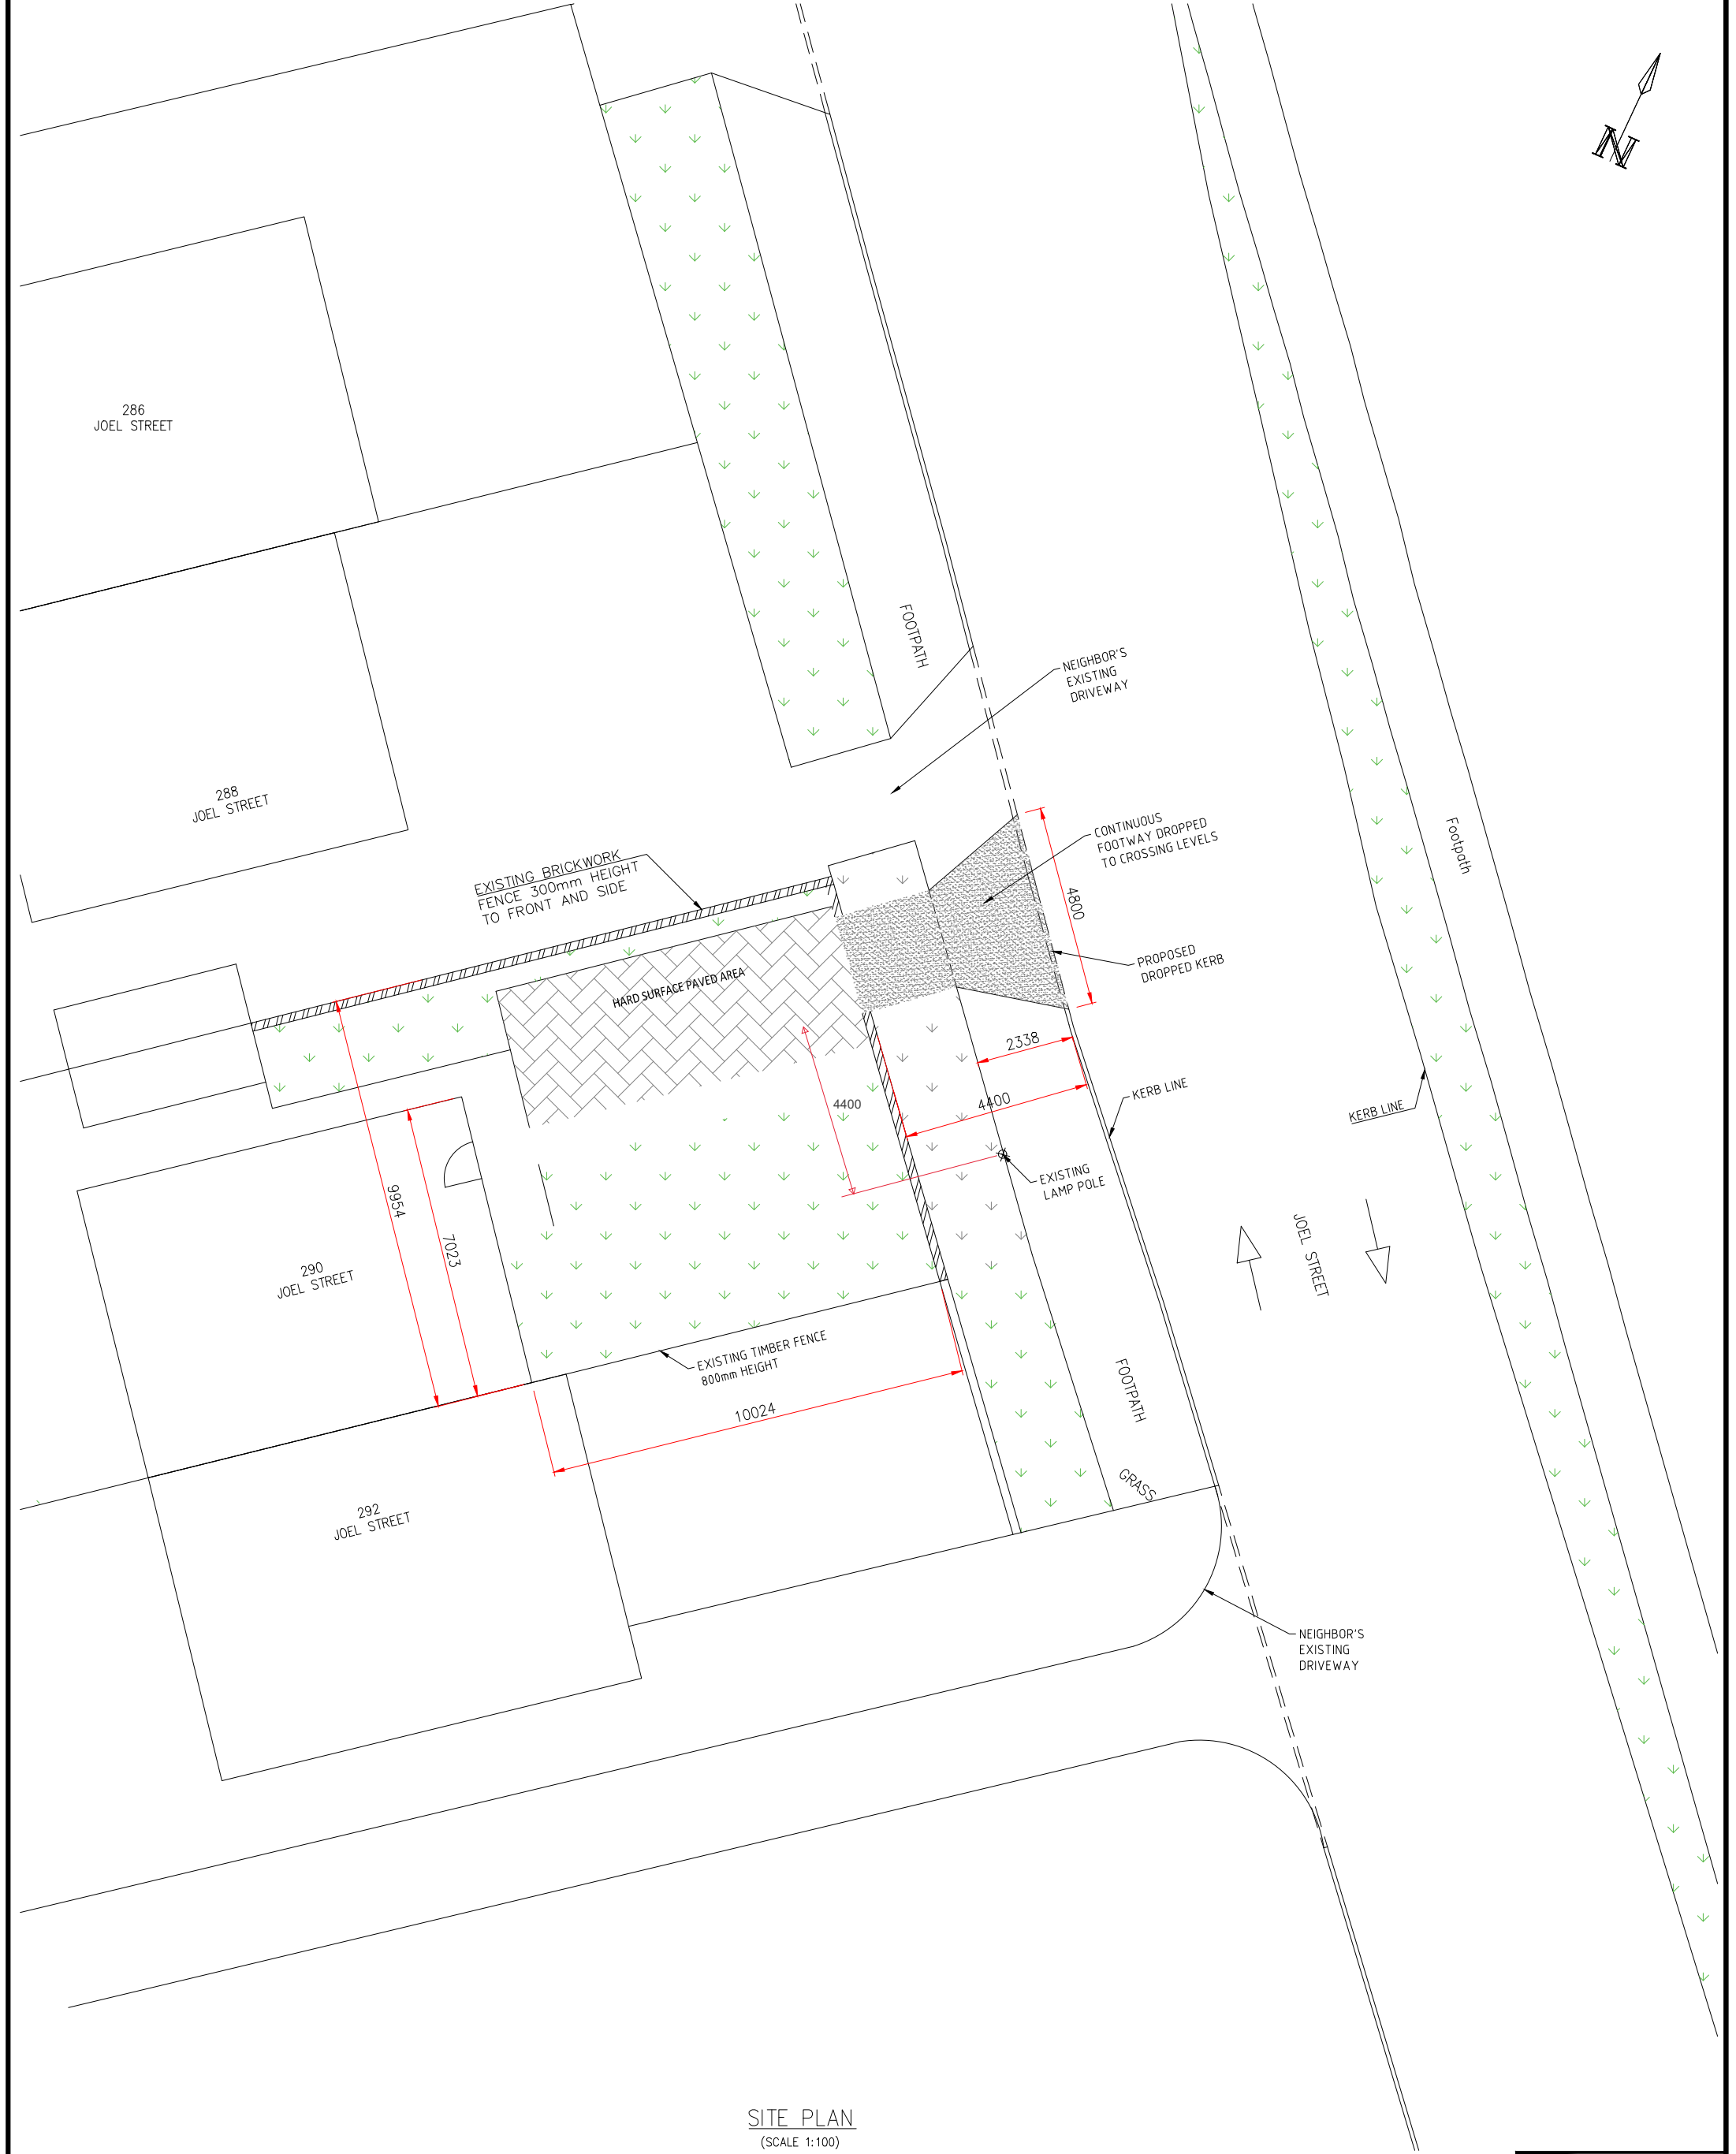


SITE PLAN
(SCALE 1:100)

Applicant Name and Address:	
Riyadh Alsoodani 290 Joel Street Eastcote Hillingdon HA5 2PY	
Telephone: 07908488112 Email: riyadh.alsoodani@yahoo.co.uk	
Application Number:	
Project	
DROPPED KERB APPLICATION 290 Joel Street HA5 2PY	
Title	
290 JOEL STREET SITE LAYOUT PLAN – ALTERNATIVE OPTION	
Drawing Number	Revision
290 Joel Street–D01	01
Date	Drawing Size
03/04/2024	A3
Rev	Scale
Date	As Shown
Description	

02	03.04.24	For Approval
Rev	Date	Description