



- NOTES
- All dimensions and levels are to be checked on site.
 - Any discrepancies are to be reported to the Wighton Architects Ltd before any work commences.
 - This drawing shall not be scaled to ascertain any dimensions. Work to figured dimensions only.
 - This drawing shall not be reproduced without express written permission from Wighton Architects Ltd.
 - Title overlay drawings and ownership boundaries are produced using all reasonable endeavors. Wighton Architects Ltd cannot be responsible for the accuracy or scale discrepancy of base plans supplied to them.



0 1m 2m 5m 10m
Scale 1:200 @ A1

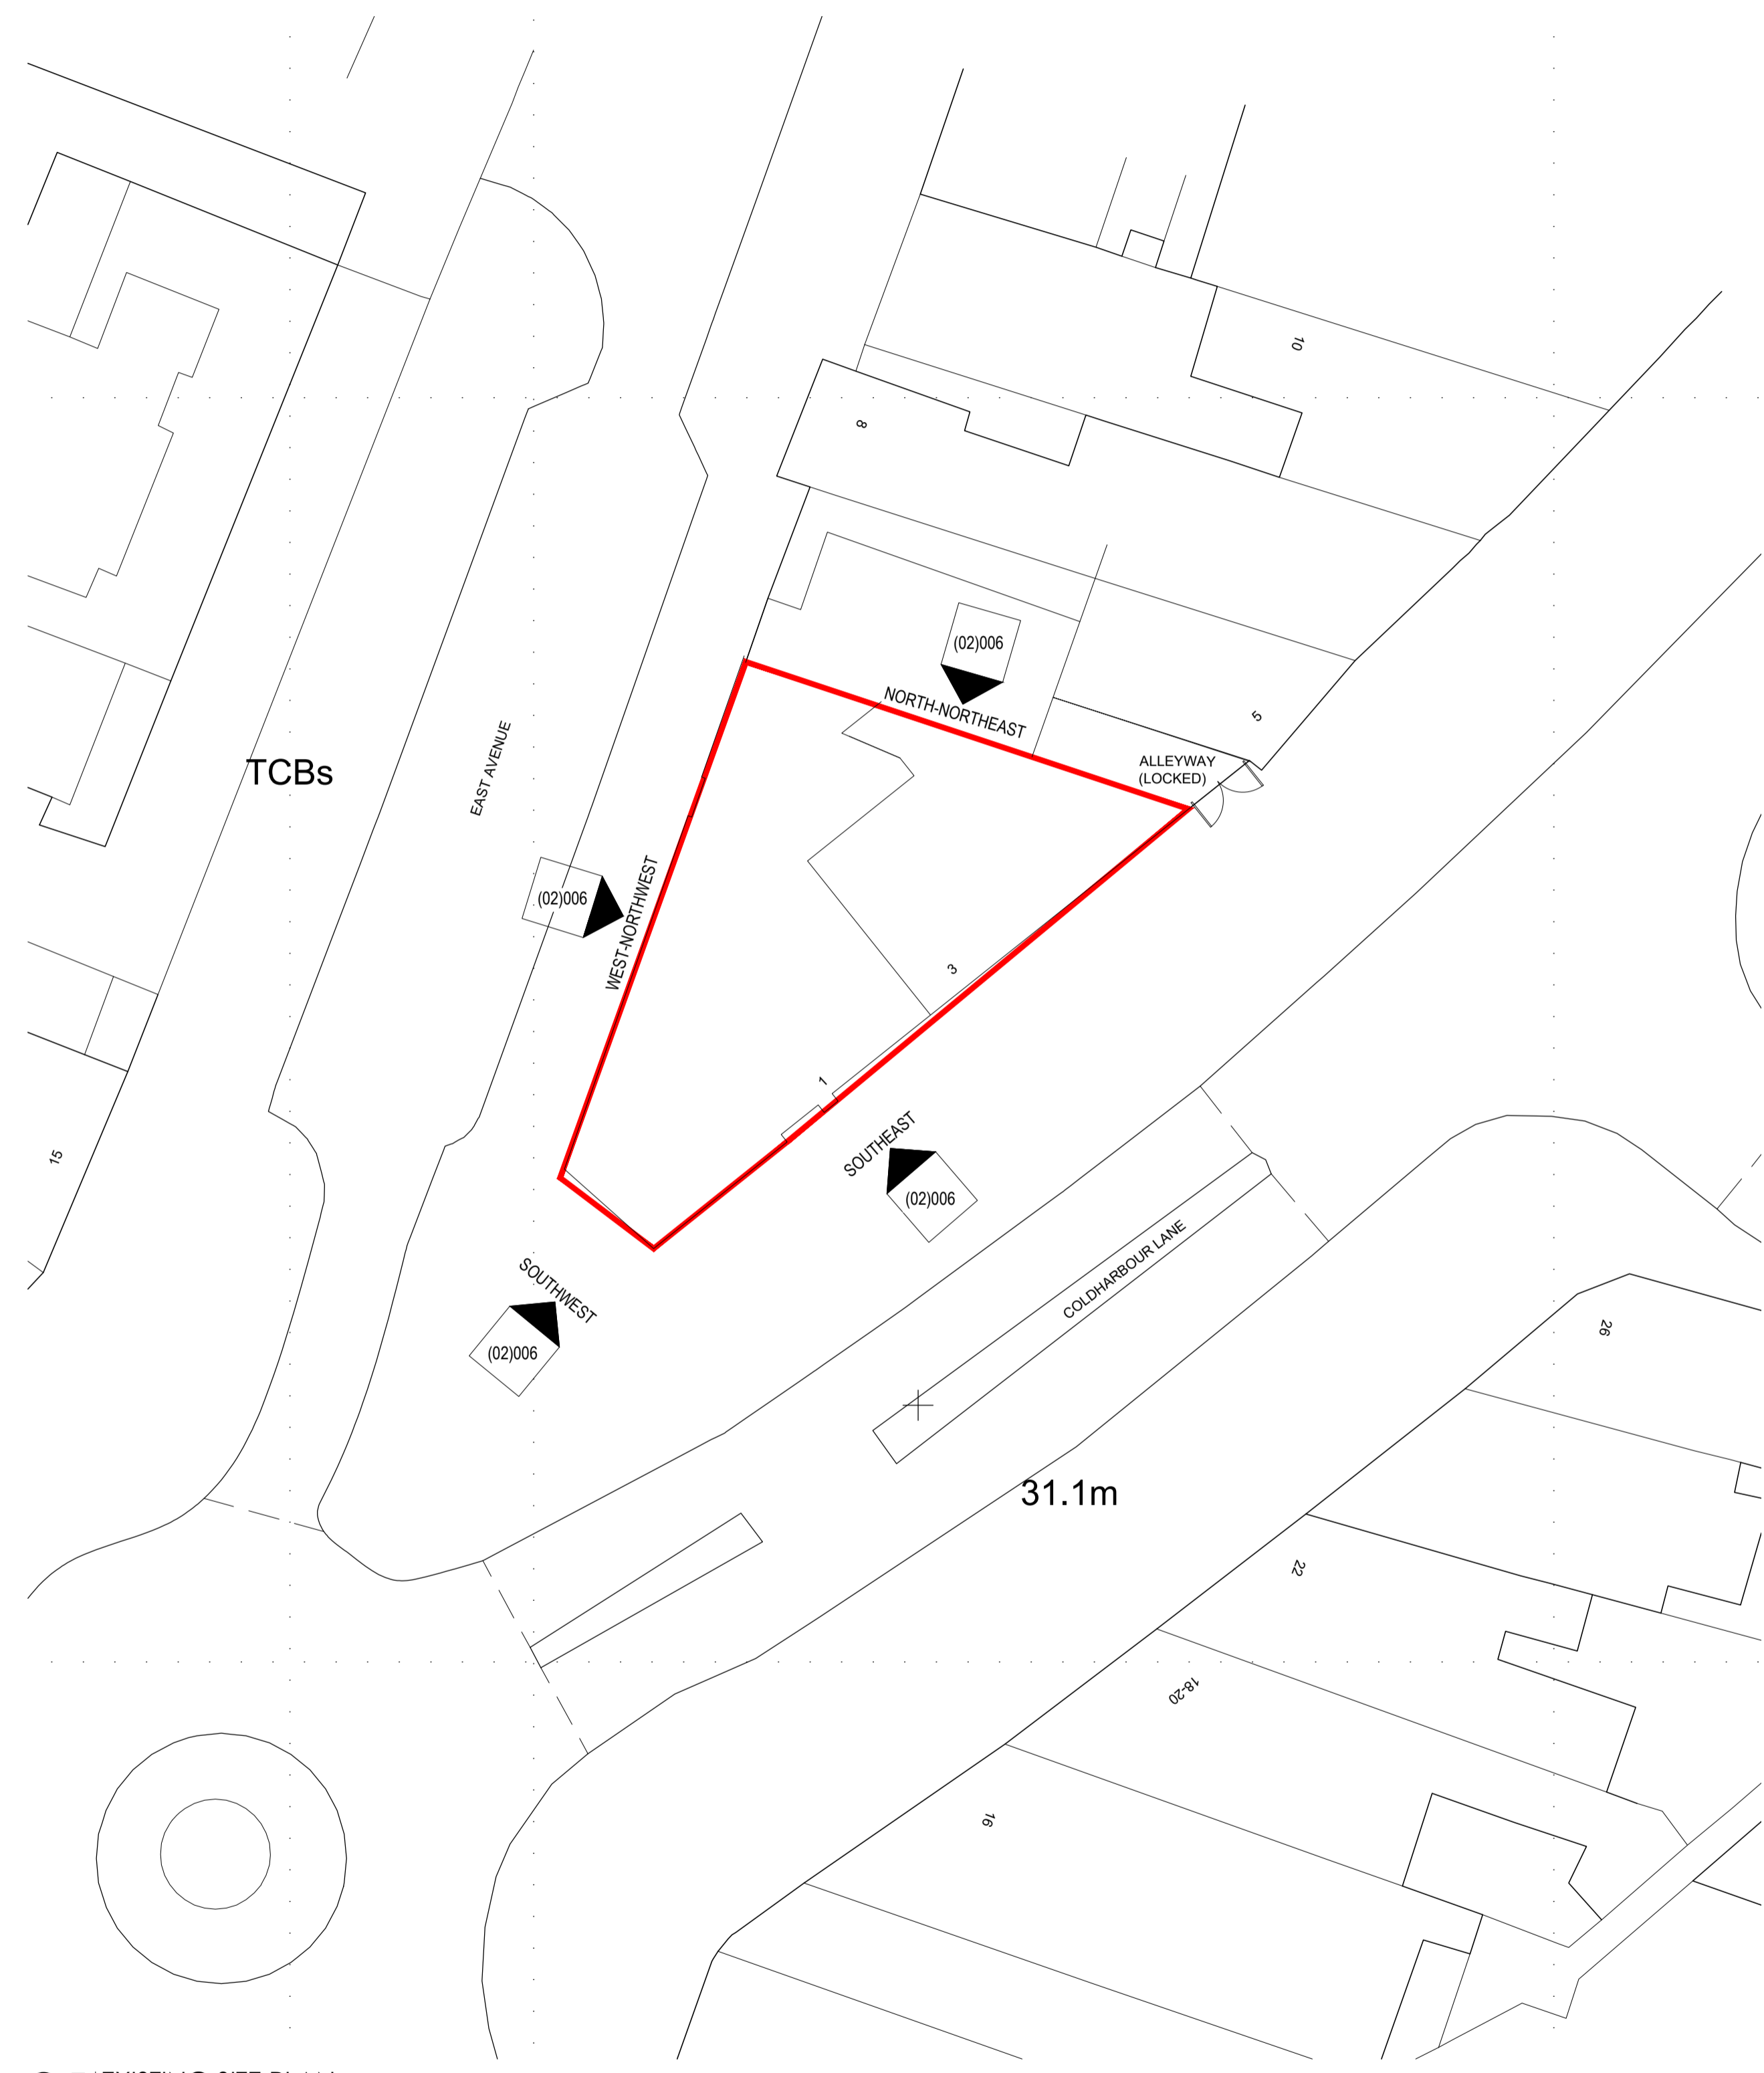

01 EXISTING SITE PLAN
Scale 1:200 @ A1

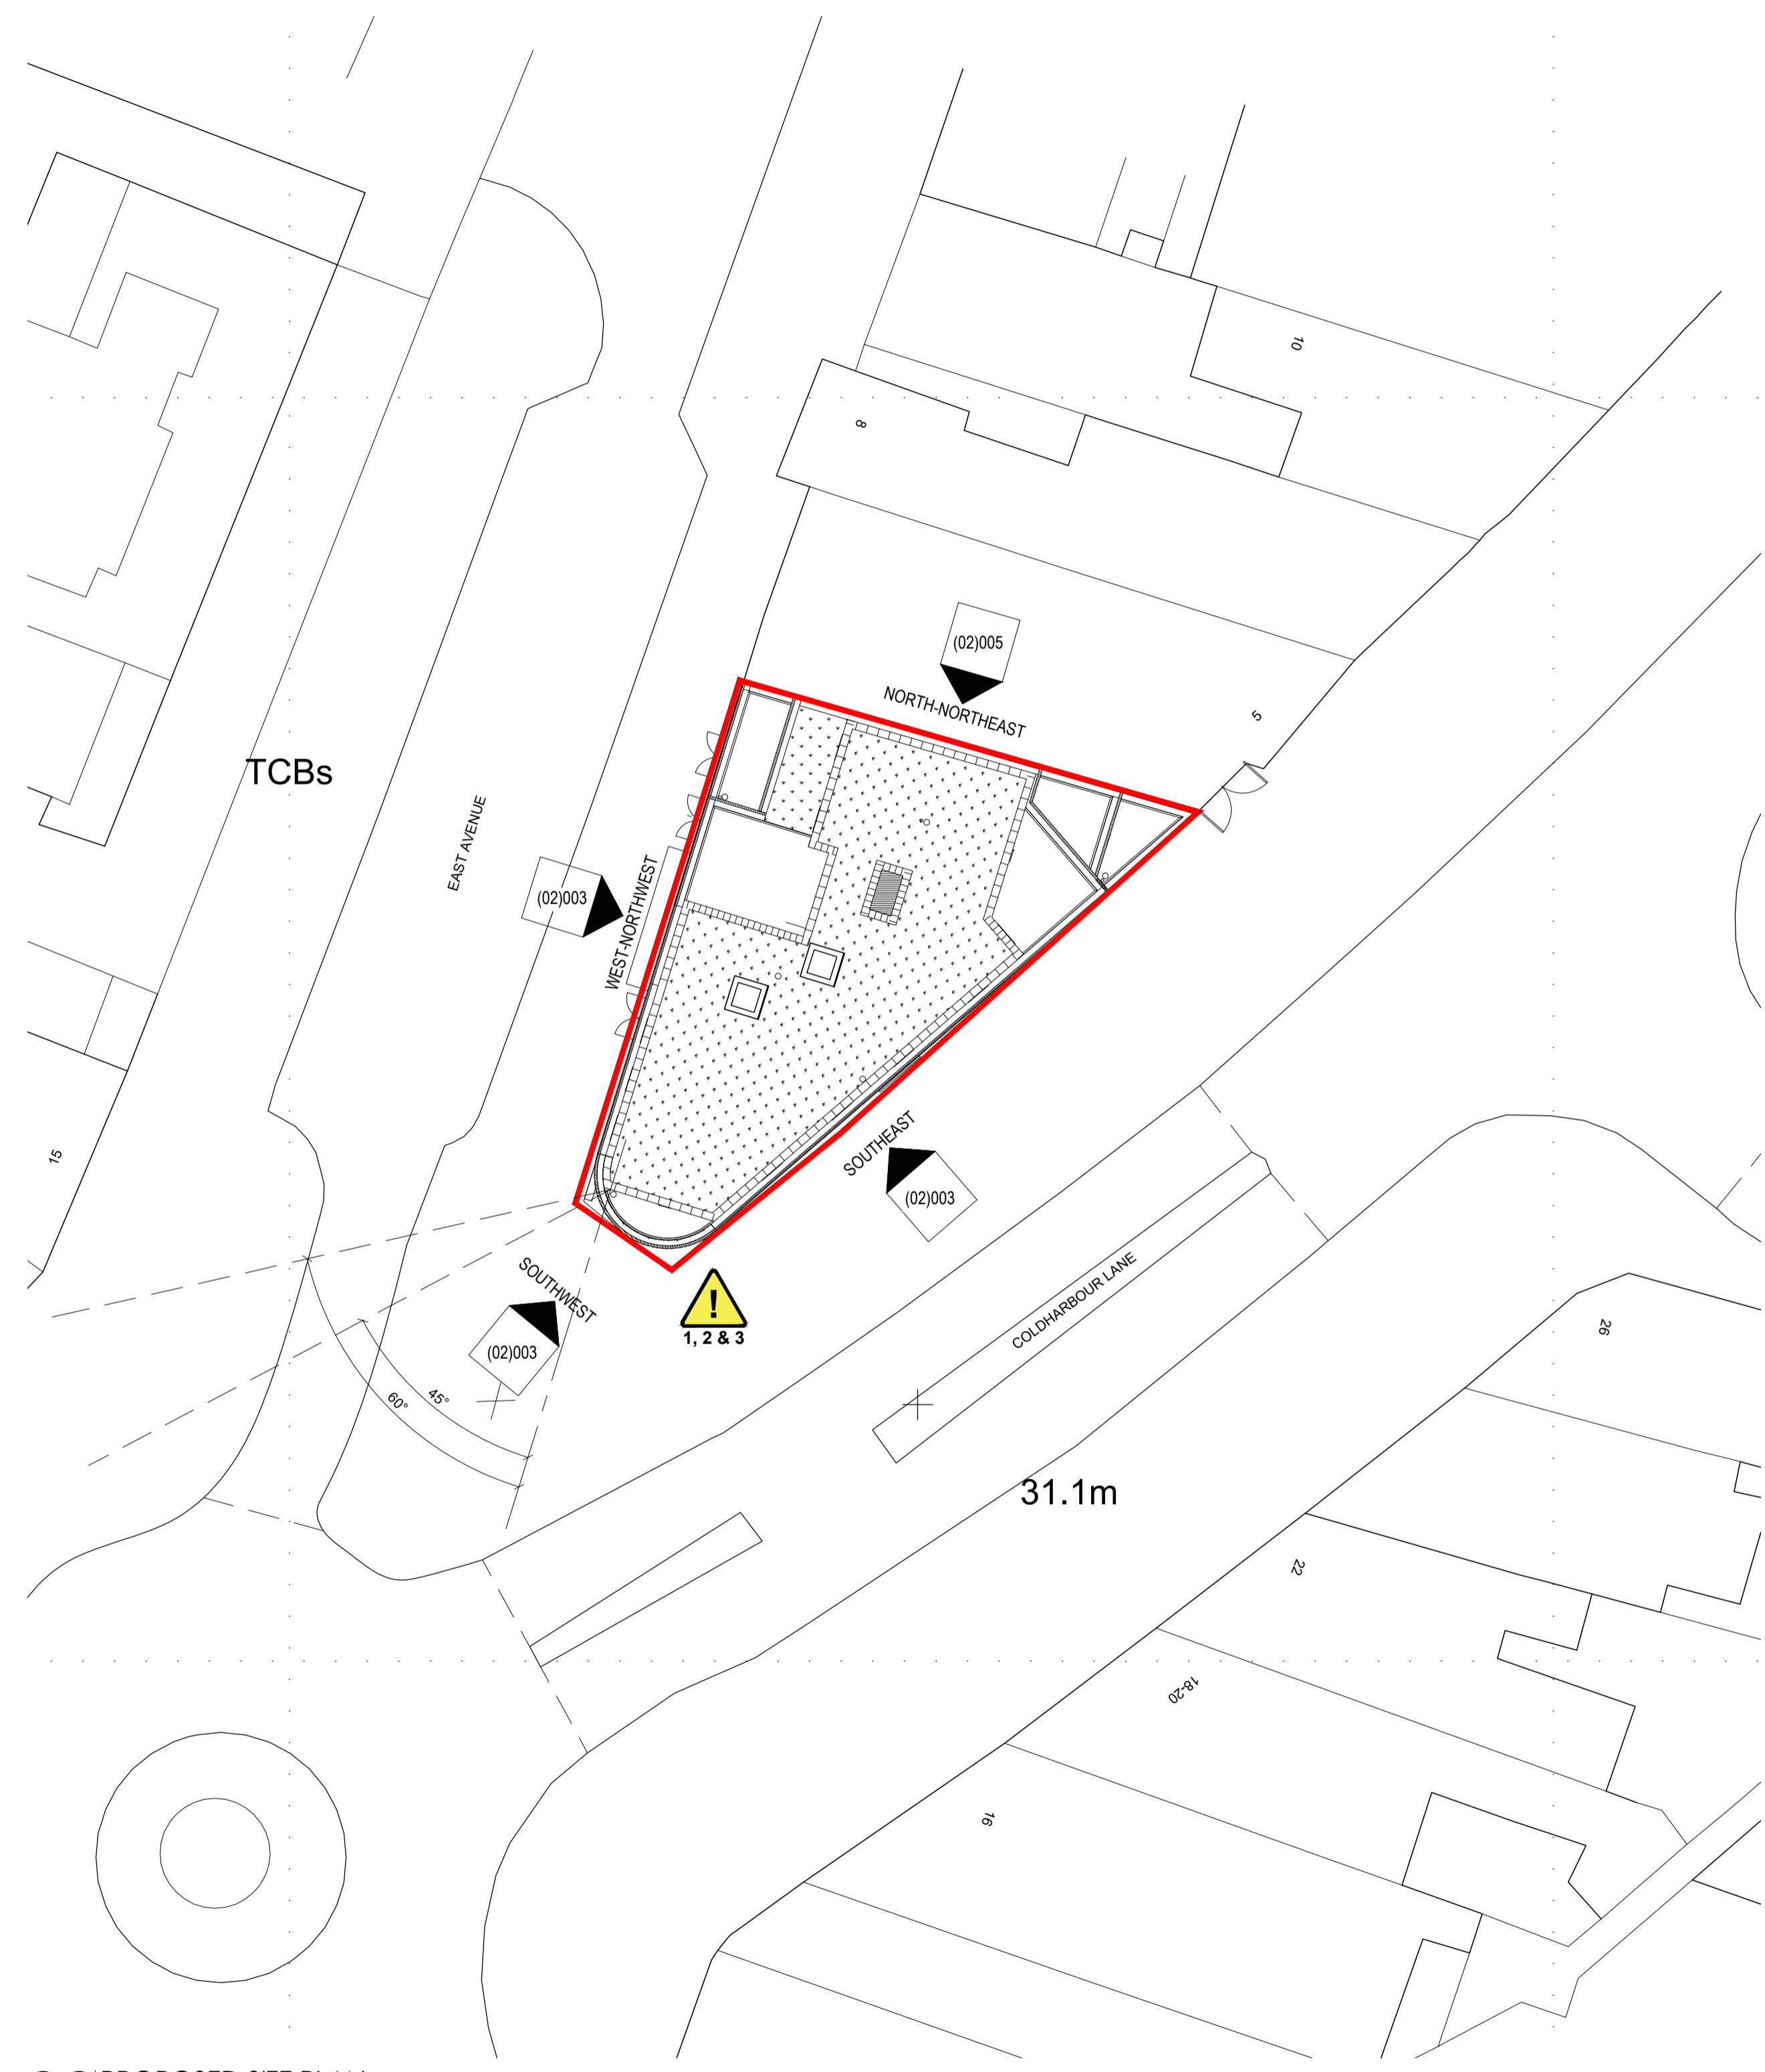

02 PROPOSED SITE PLAN
Scale 1:200 @ A1

- Health and Safety Information:**
- Existing Structure: demolition work proposed. Care to be taken when demolishing / dismantling existing structures and chimney stacks.
 - Materials Hazard: Potential for asbestos containing materials (ACMs); Client / Principal Contractor to arrange asbestos refurbishment and demolition survey prior to construction to identify ACMs for removal.
 - Construction adjacent the public highway. Construction management plan to be prepared prior to the Construction Phase detailing hoarding, site entrance and compound.

rev	date	drawn	checked
B	20/05/23	JSE	SW

Drawings revised following design feedback from local authority.

rev	date	drawn	checked
A	29/09/22	JSE	SW

Drawings issued for planning approval.

drawing stage **PLANNING**

drawing status **APPROVAL**

client
SHAILESH PATEL

project
**1-3 COLDHARBOUR LANE
HAYES TOWN, UB3 3EA**

drawing title
EXISTING & PROPOSED SITE PLANS

date	22/08/22	drawn	JSE
scale	1:200 @ A1	checked	SW



Job No DWG No Rev
215/02 (02)007 B