

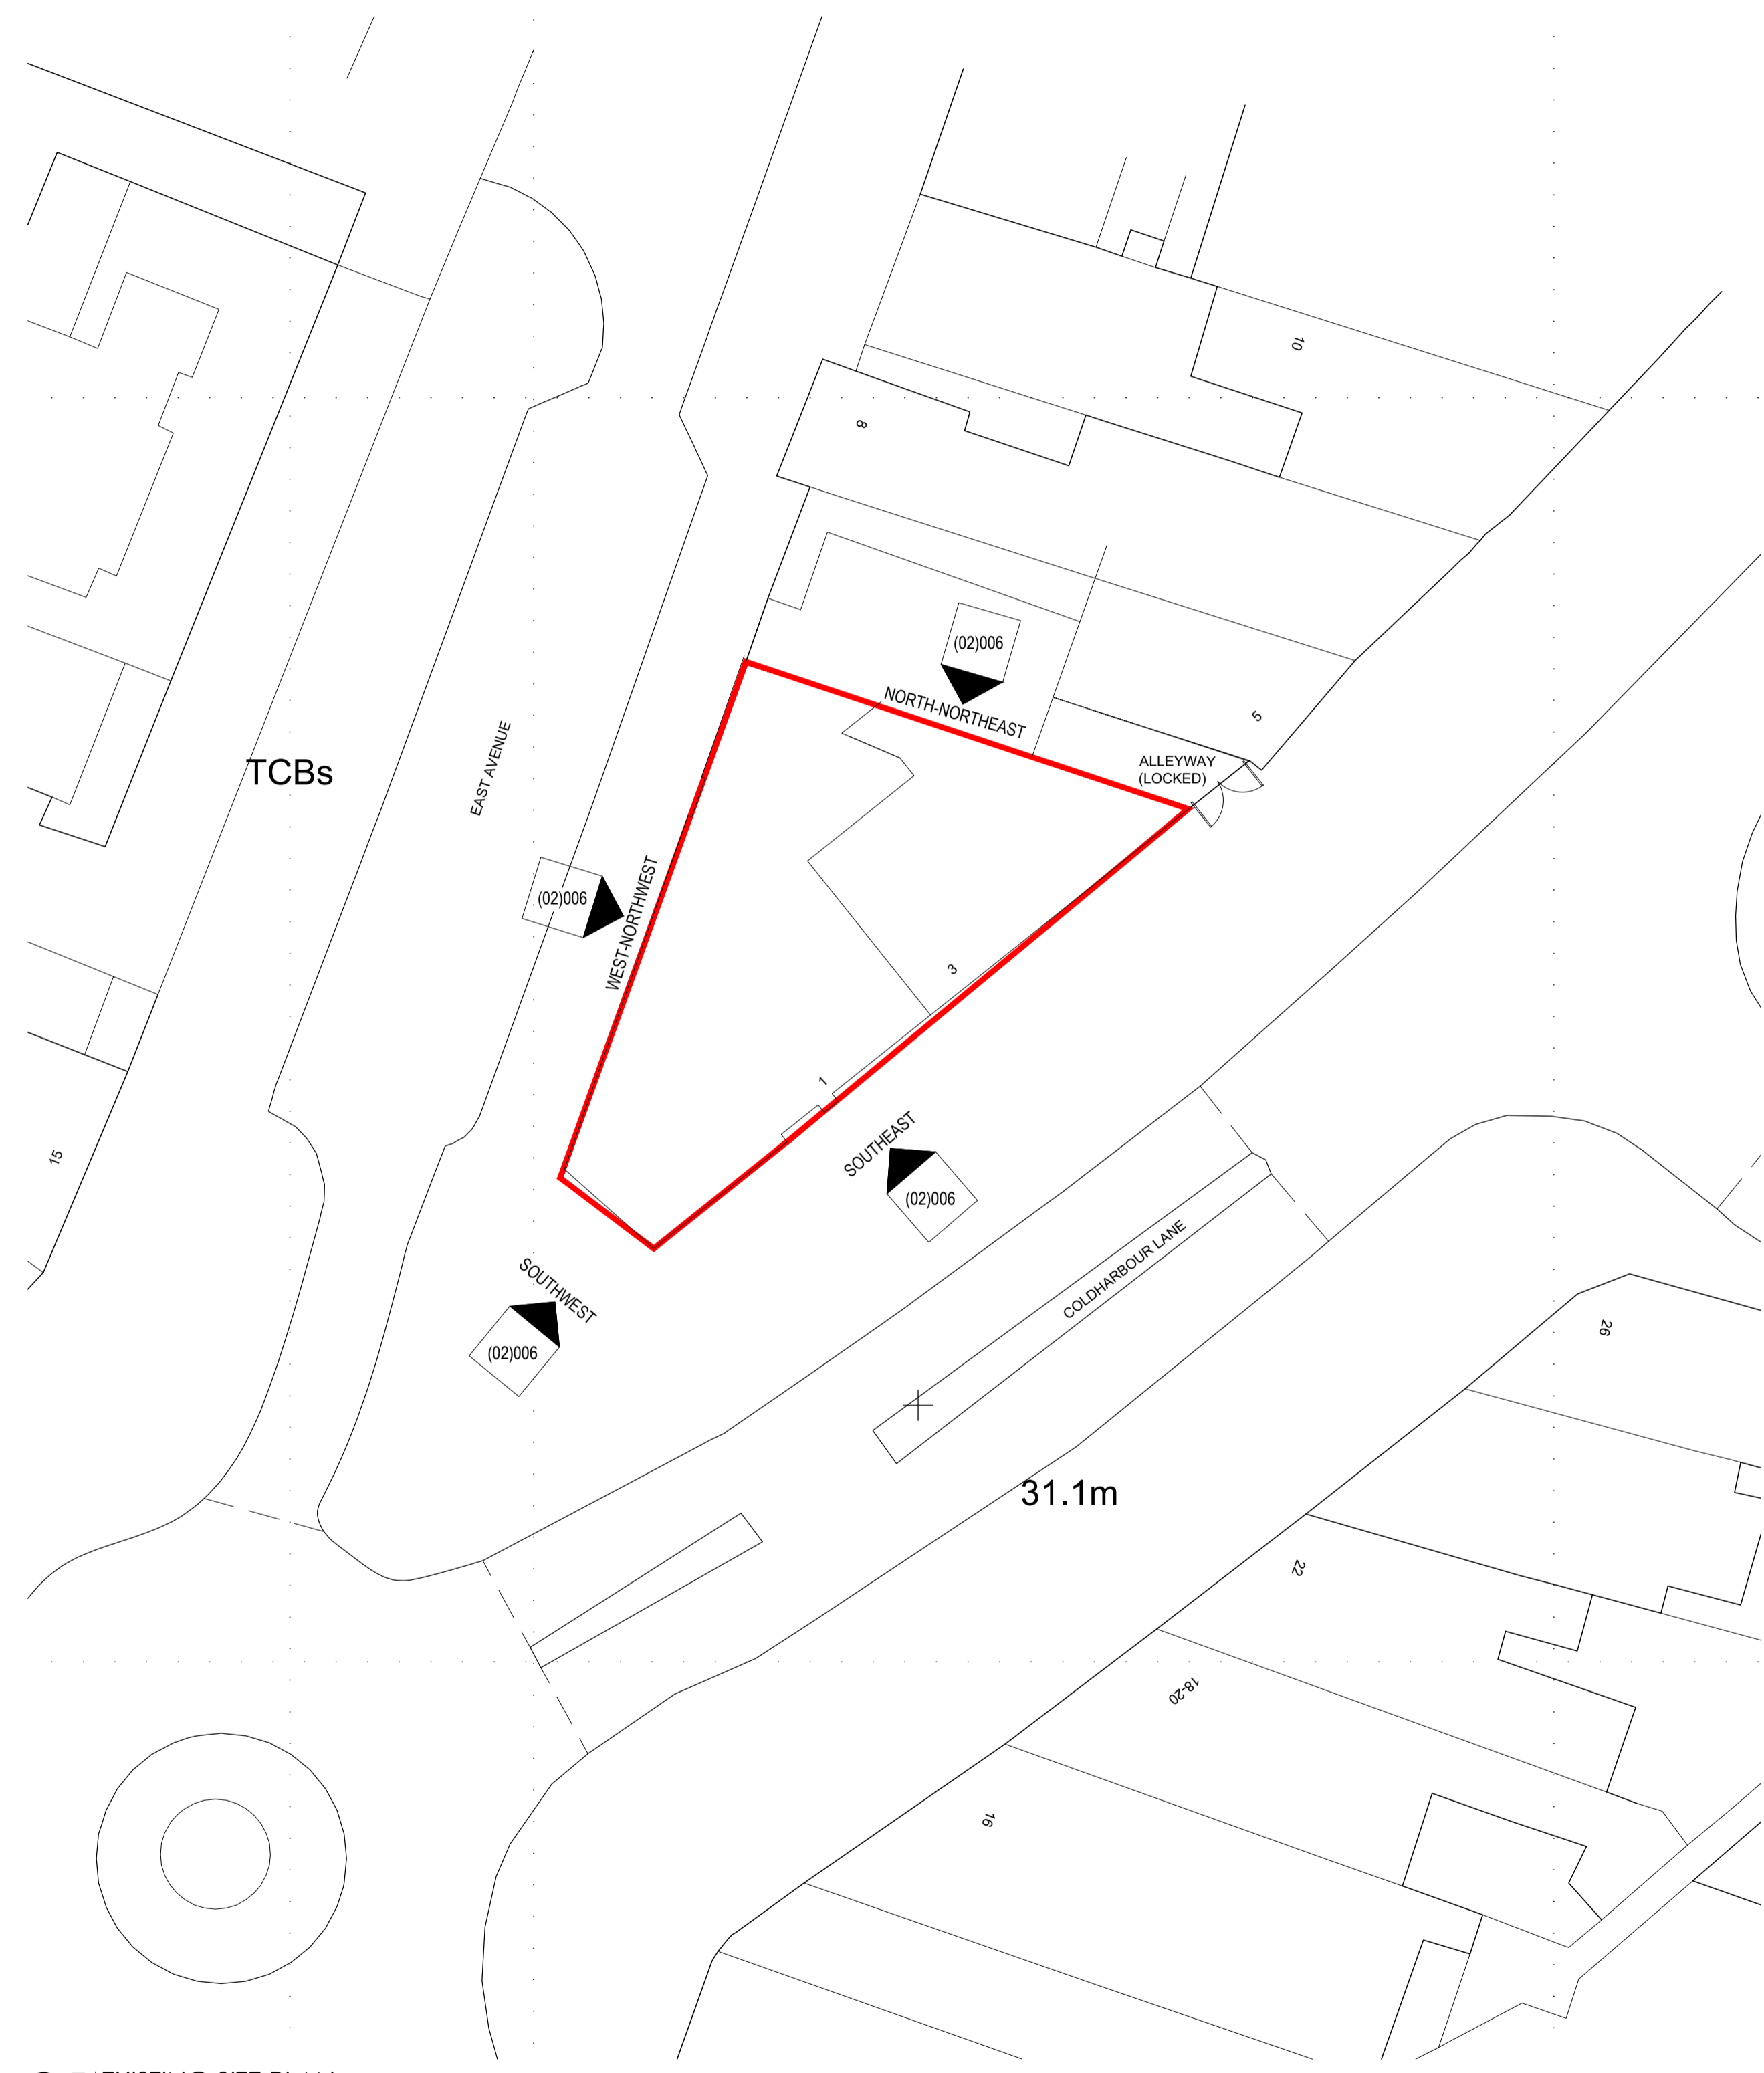


- NOTES
- All dimensions and levels are to be checked on site.
 - Any discrepancies are to be reported to the Wighton Architects Ltd before any work commences.
 - This drawing shall not be scaled to ascertain any dimensions. Work to figured dimensions only.
 - This drawing shall not be reproduced without express written permission from Wighton Architects Ltd.
 - Title overlay drawings and ownership boundaries are produced using all reasonable endeavors. Wighton Architects Ltd cannot be responsible for the accuracy or scale discrepancy of base plans supplied to them.

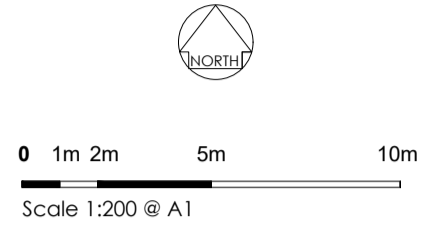

01 EXISTING SITE PLAN
Scale 1:200 @ A1

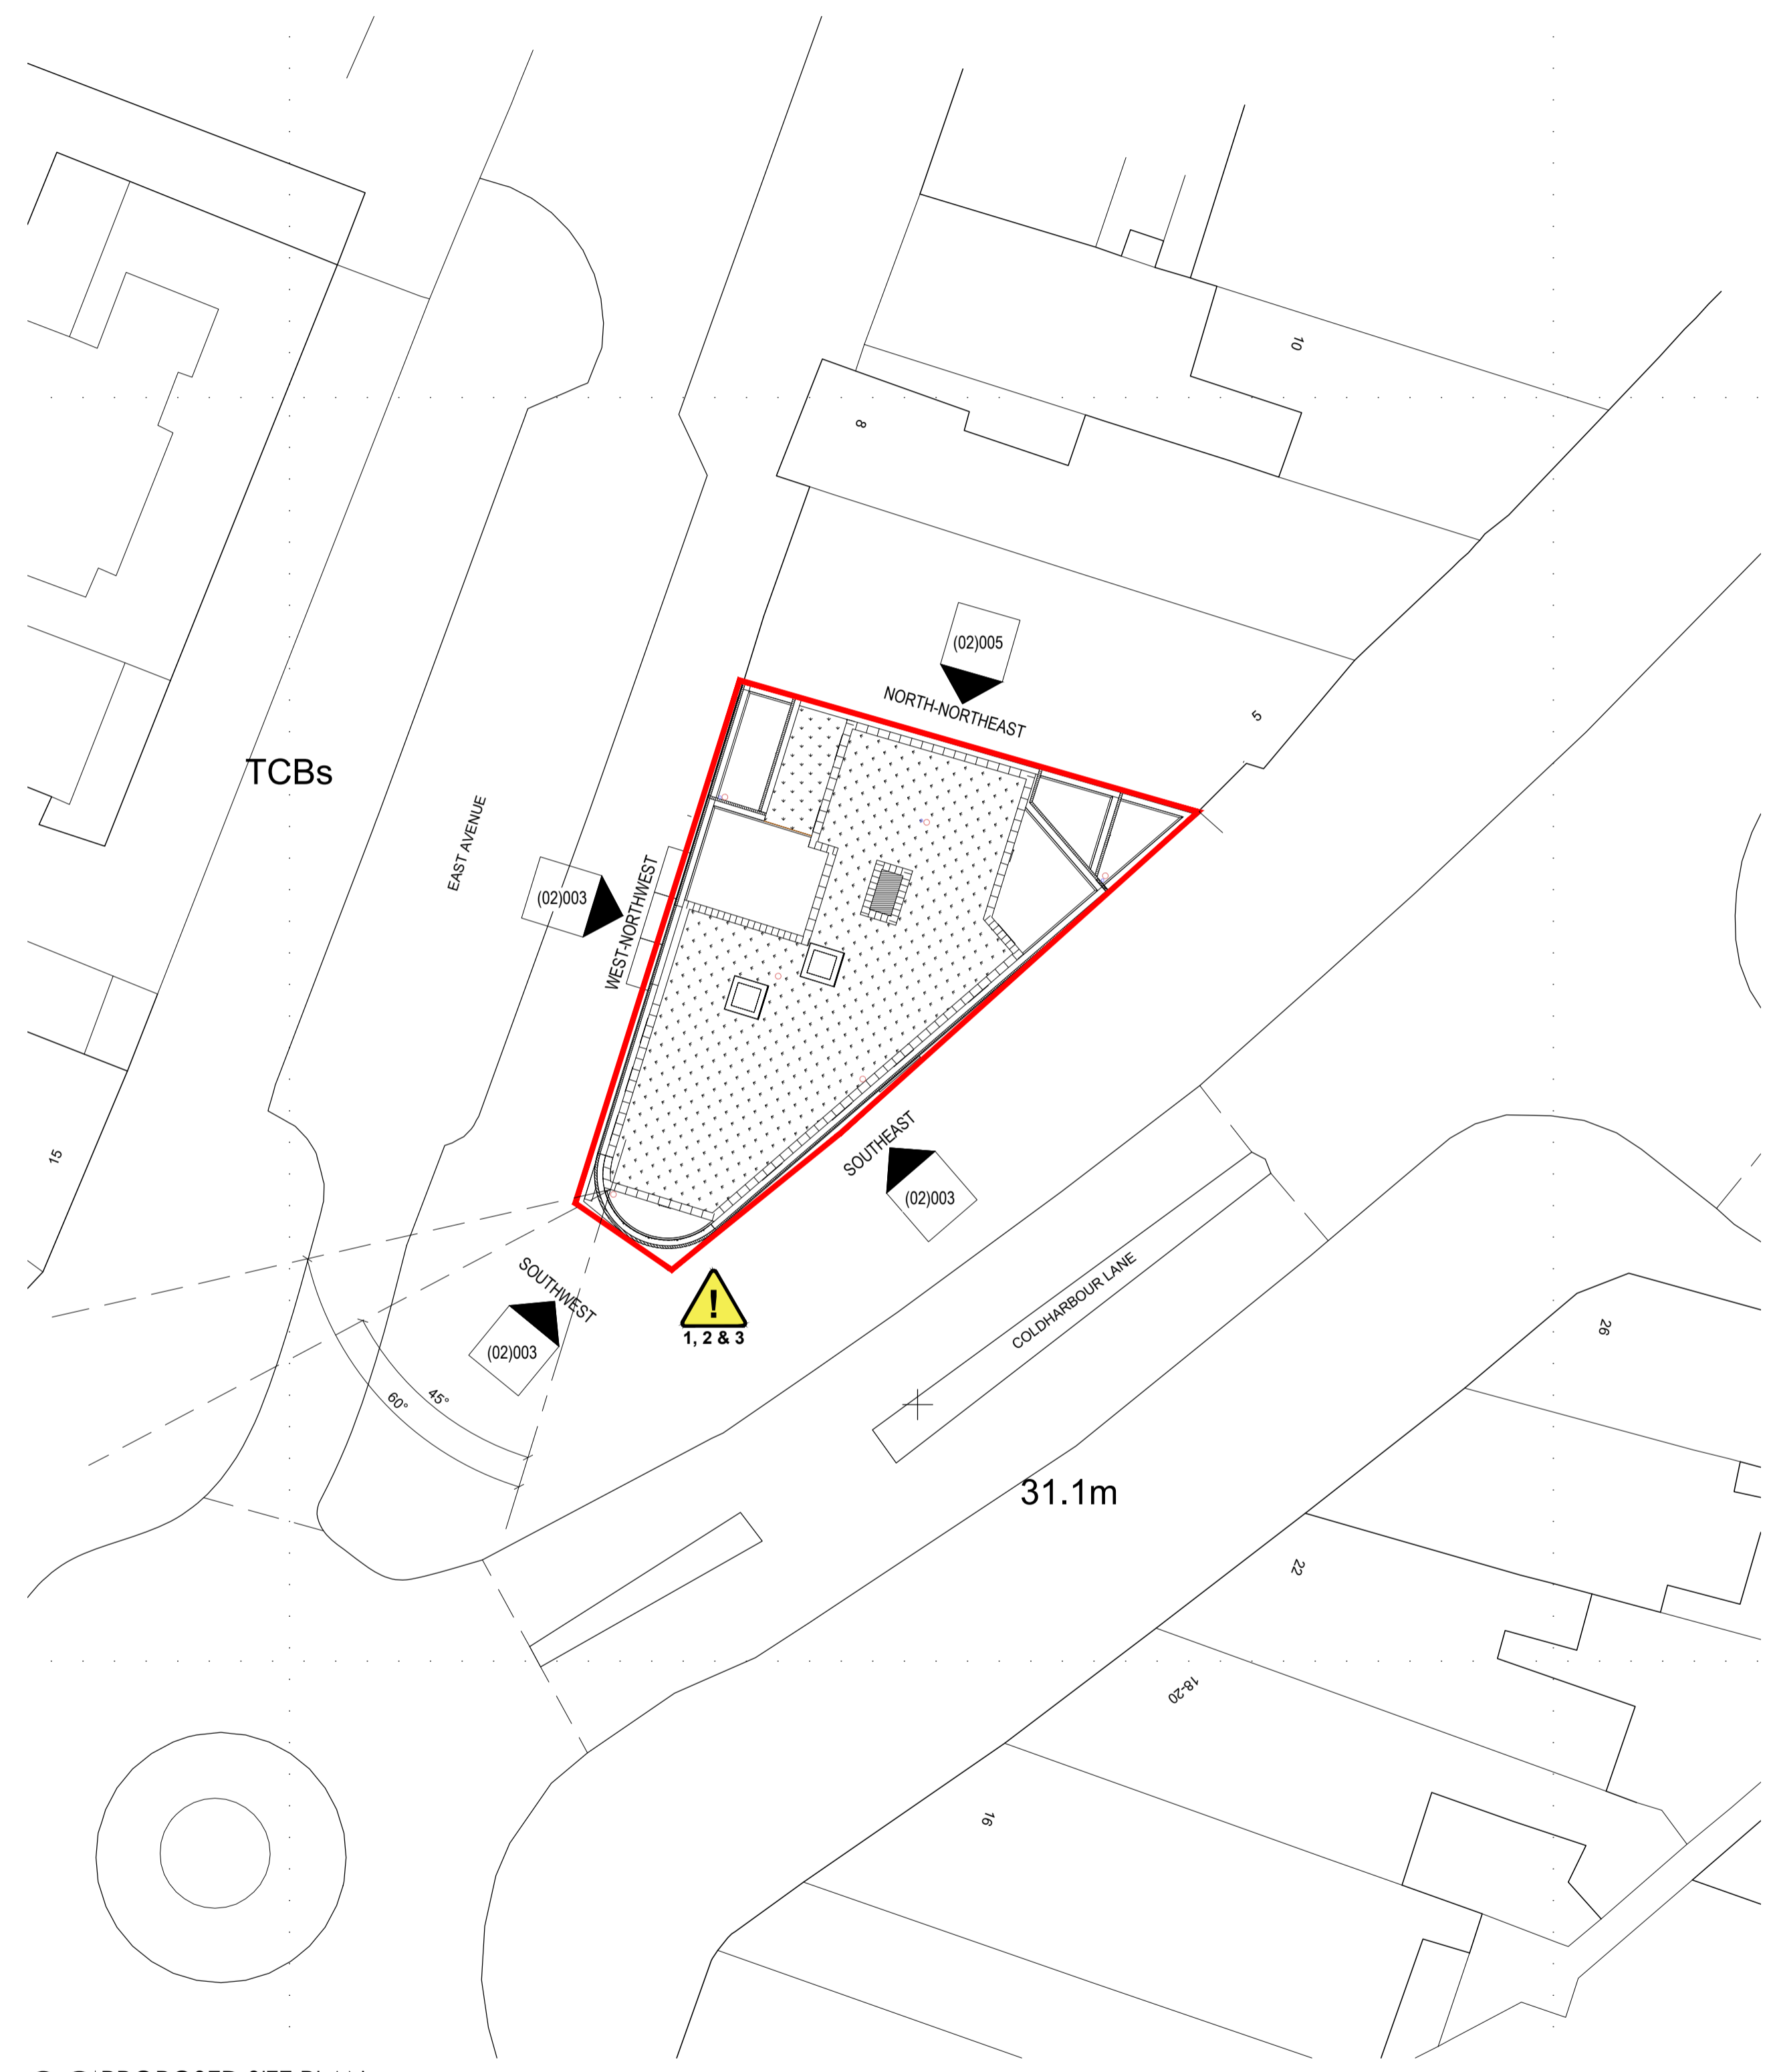

02 PROPOSED SITE PLAN
Scale 1:200 @ A1

- Health and Safety Information:**
- Existing Structure; demolition work proposed. Care to be taken when demolishing / dismantling existing structures and chimney stacks.
 - Materials Hazard; Potential for asbestos containing materials (ACMs); Client / Principal Contractor to arrange asbestos refurbishment and demolition survey prior to construction to identify ACMs for removal.
 - Construction adjacent the public highway. Construction management plan to be prepared prior to the Construction Phase detailing hoarding, site entrance and compound.

rev	date	drawn	checked
C	11/09/23	JSE	SW
Communal entrance amended in line with planning officer's comments.			
rev	date	drawn	checked
B	28/05/23	JSE	SW
Drawings revised following design feedback from local authority			
rev	date	drawn	checked
A	29/09/22	JSE	SW
Drawings issued for planning approval.			

drawing stage **PLANNING**
drawing status **APPROVAL**
client **SHAILESH PATEL**

project **1-3 COLDHARBOUR LANE
HAYES TOWN, UB3 3EA**

drawing title **EXISTING & PROPOSED SITE PLANS**

date **22/08/22** drawn **JSE**
scale **1:200 @ A1** checked **SW**



Job No **DWG No Rev**
215/02 (02)007 C