


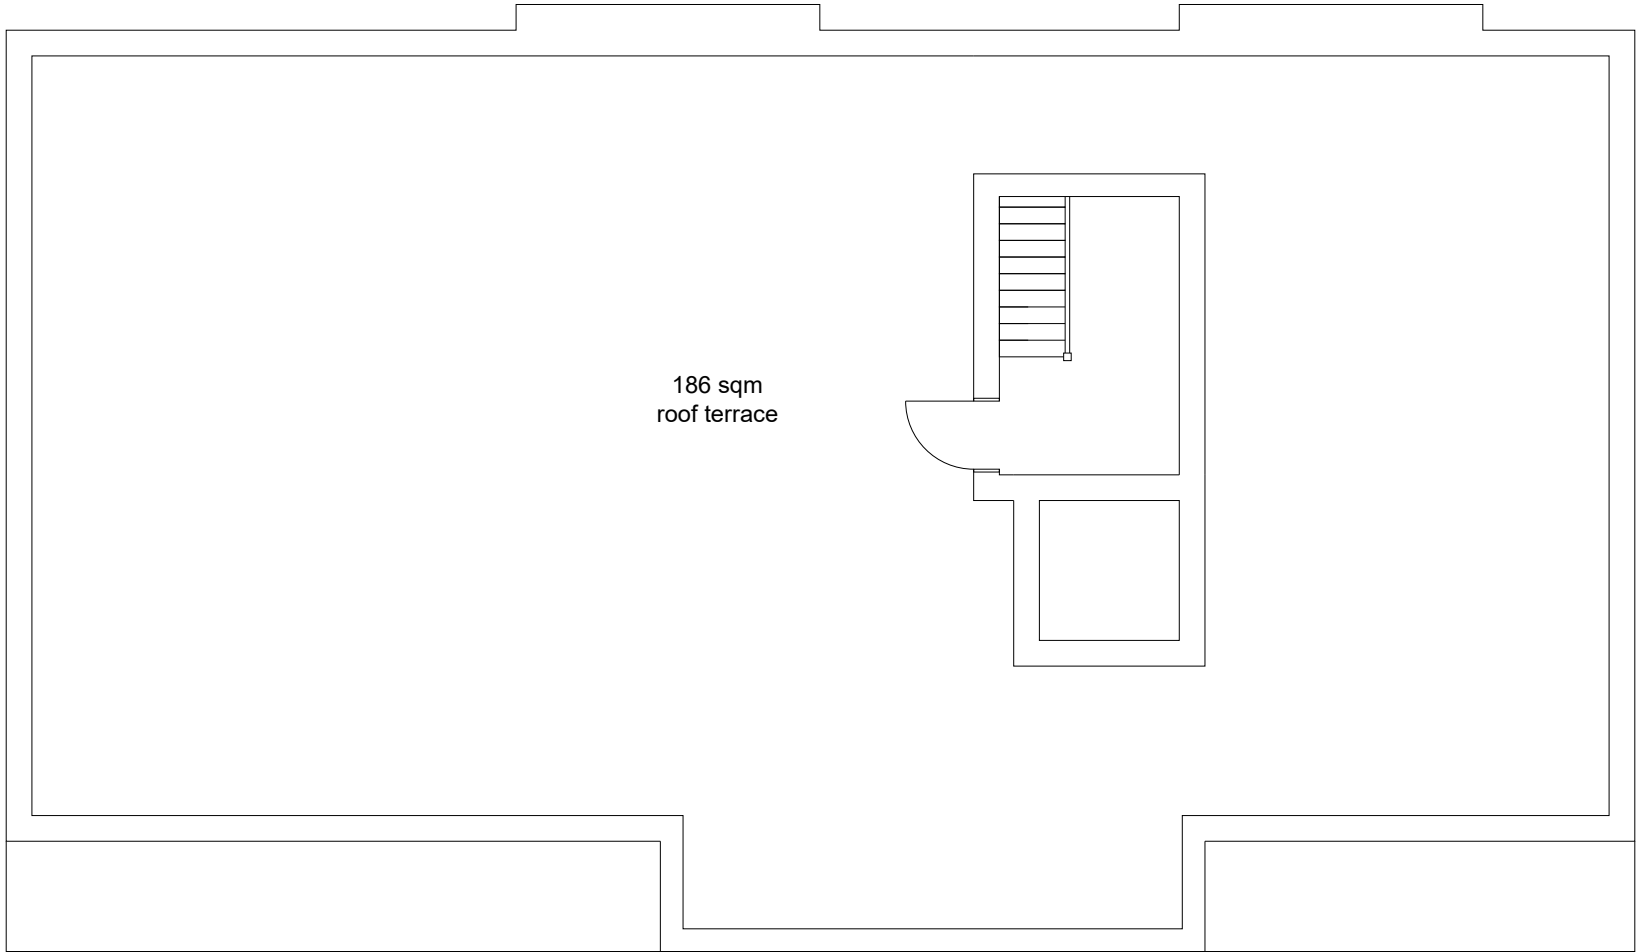

186 sqm  
roof terrace



**FLUENT**  
ARCHITECTURAL DESIGN SERVICES  
69-71 WINDMILL ROAD, SUNBURY,  
MIDDLESEX, TW16 7DT  
Tel: 0800 0438838  
E-MAIL: INFO@FLUENT-ADS.CO.UK  
WEB: FLUENT-ADS.CO.UK

Joel Street, Northwood

Third Floor Plan

|     |      |             |
|-----|------|-------------|
|     |      |             |
|     |      |             |
| Rev | Date | Description |

1 : 100 @ A3

Scale  
1:100 @ A3

Date  
05.01.18

Drawn  
N.Millin

Dwg No.  
FLU.653.06

Rev  
H