
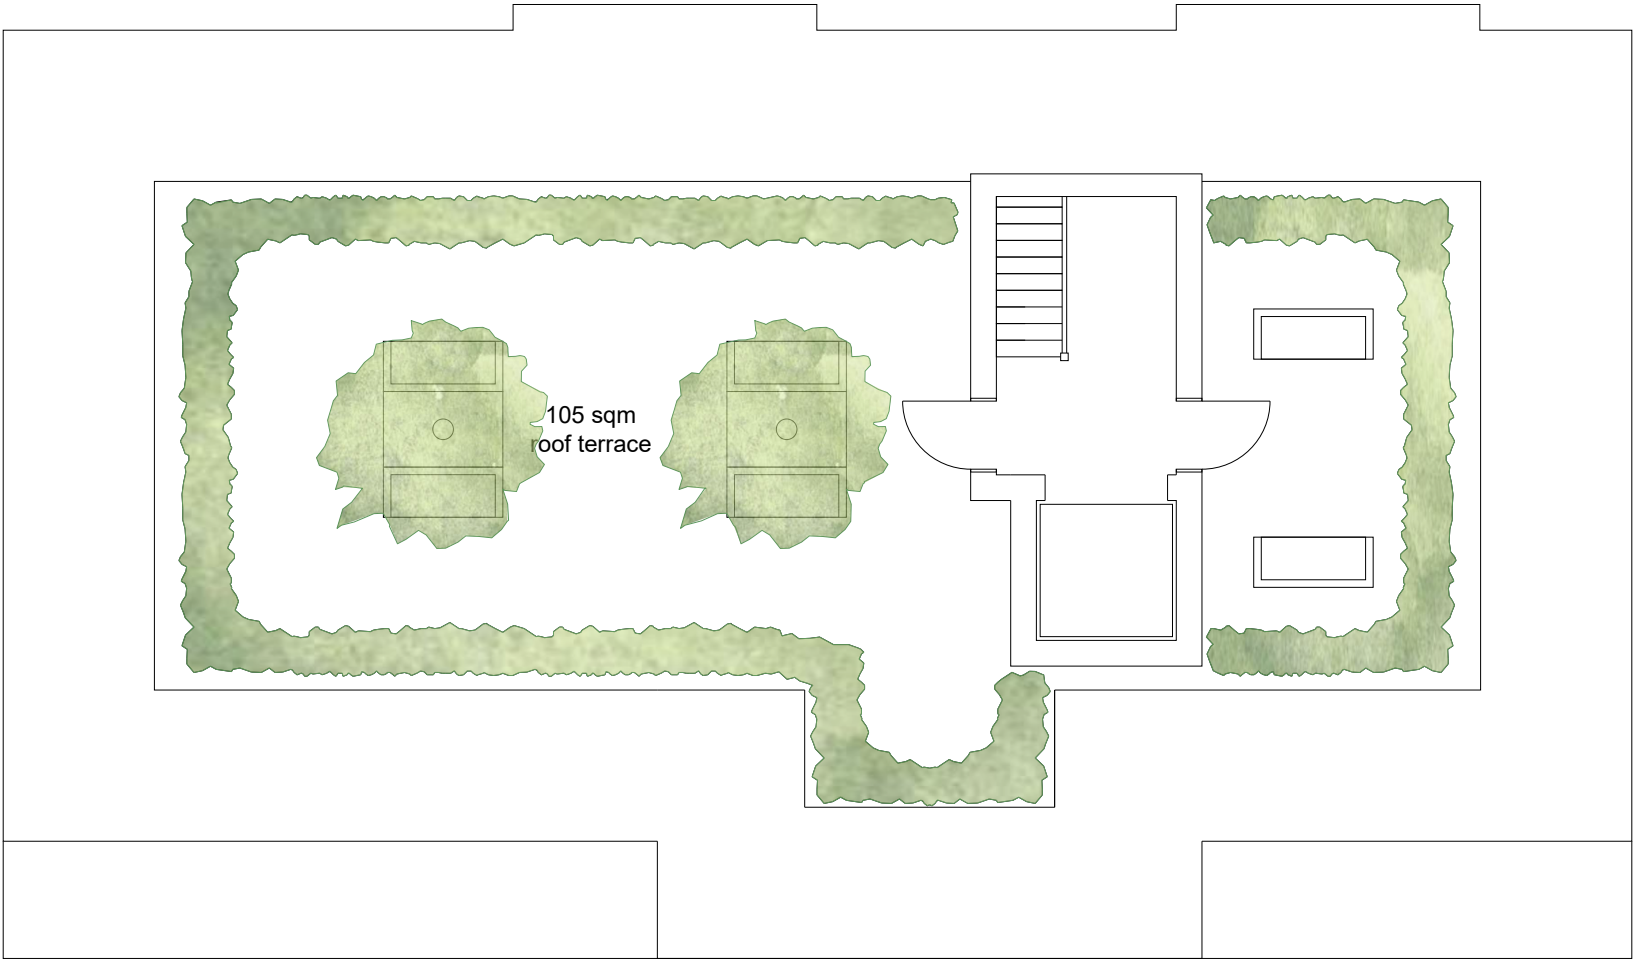


 

Joel Street, Northwood

Third Floor Plan

Rev	Date	Description

1 : 100 @ A3 

Scale
1:100 @ A3

Date
05.01.18

Drawn
N.Millin

Dwg No.
FLU.653.06

Rev
L