



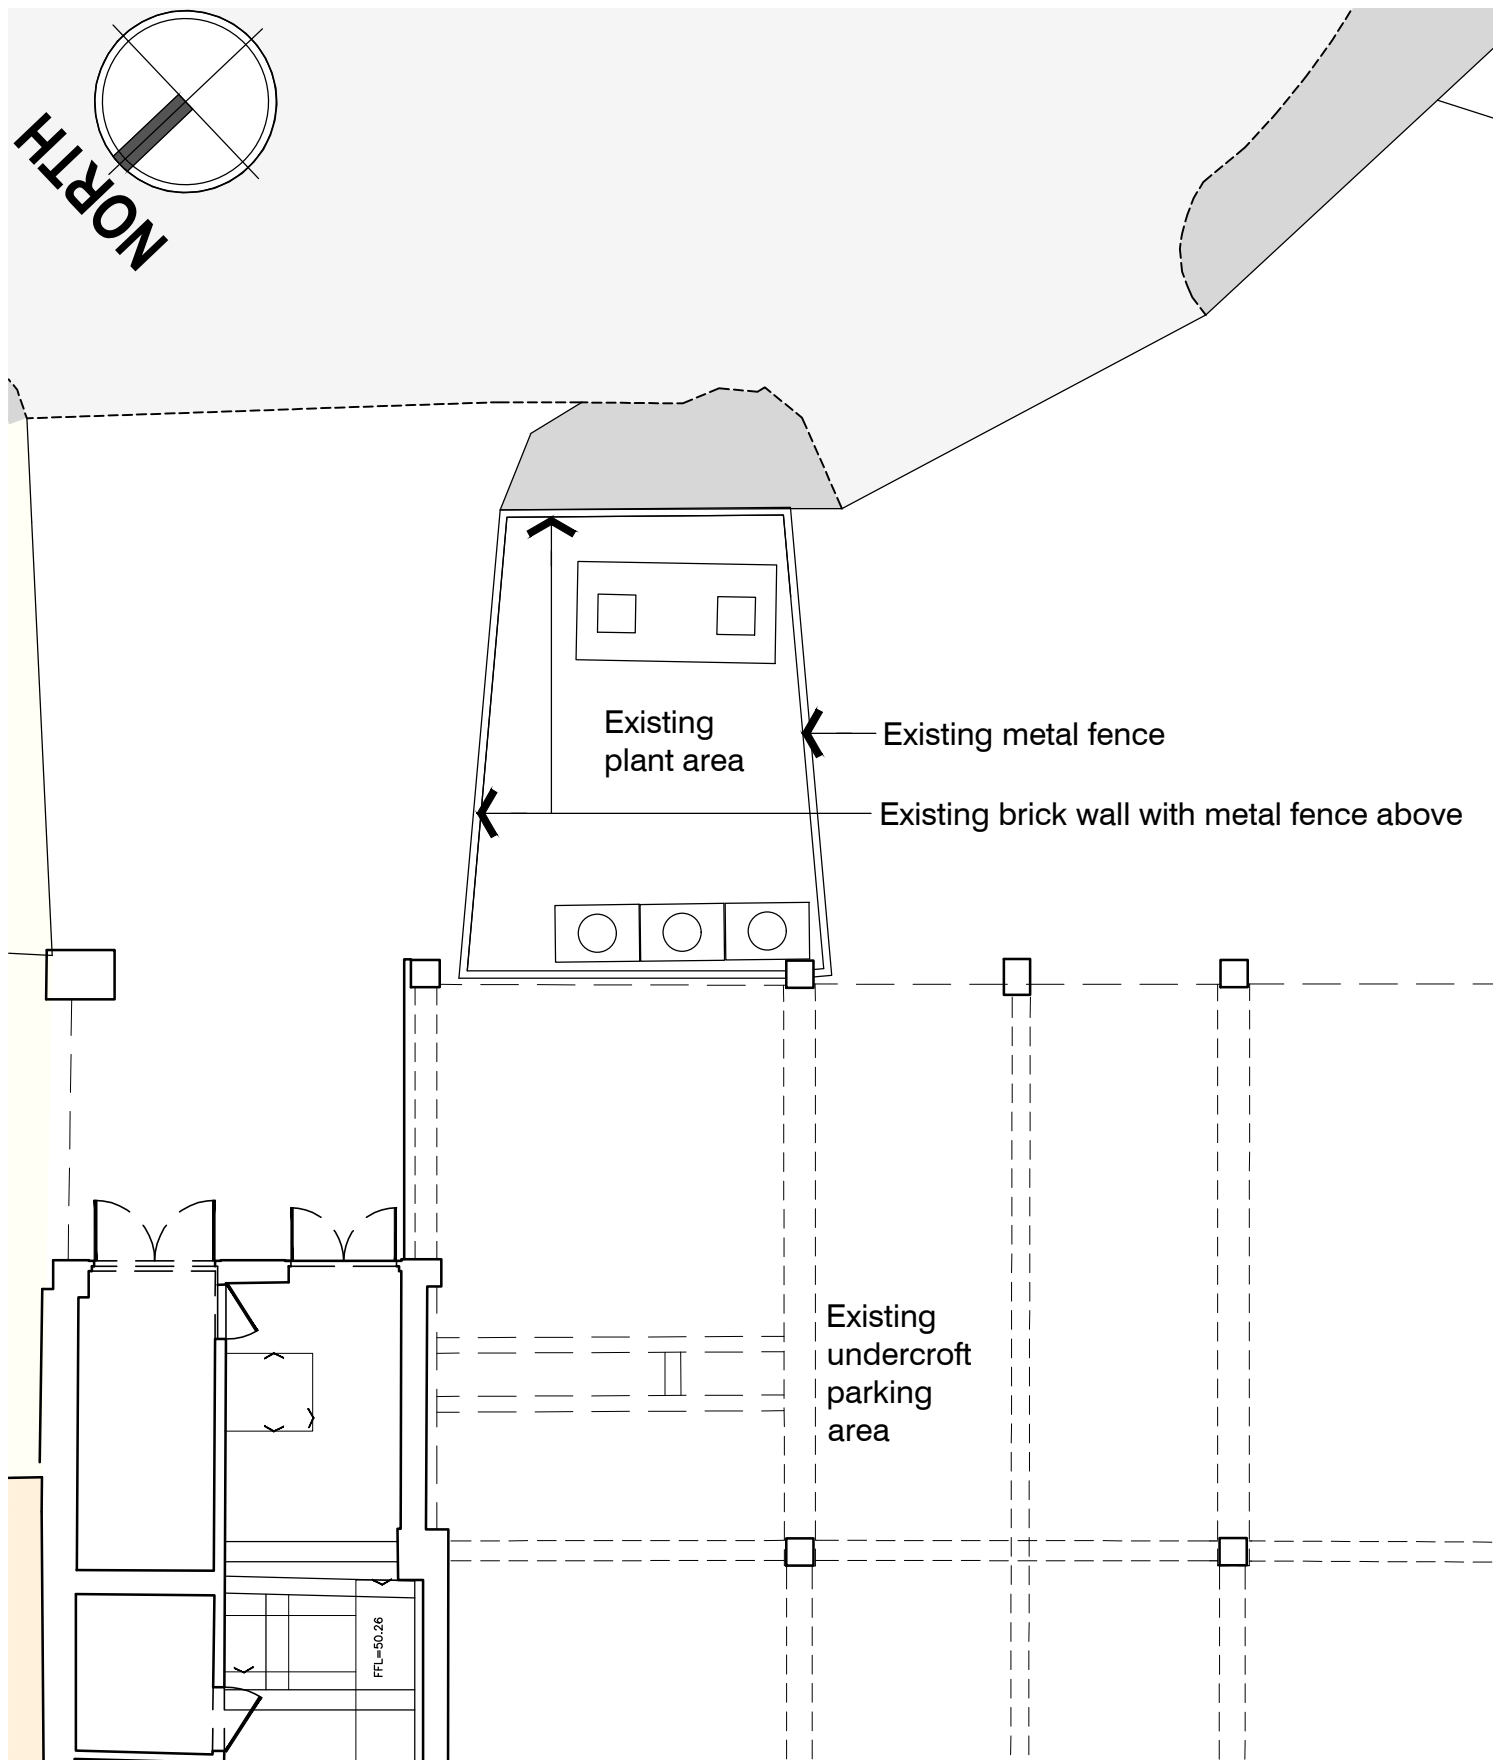

EXISTING LOWER GROUND FLOOR PLAN @1:100 SCALE

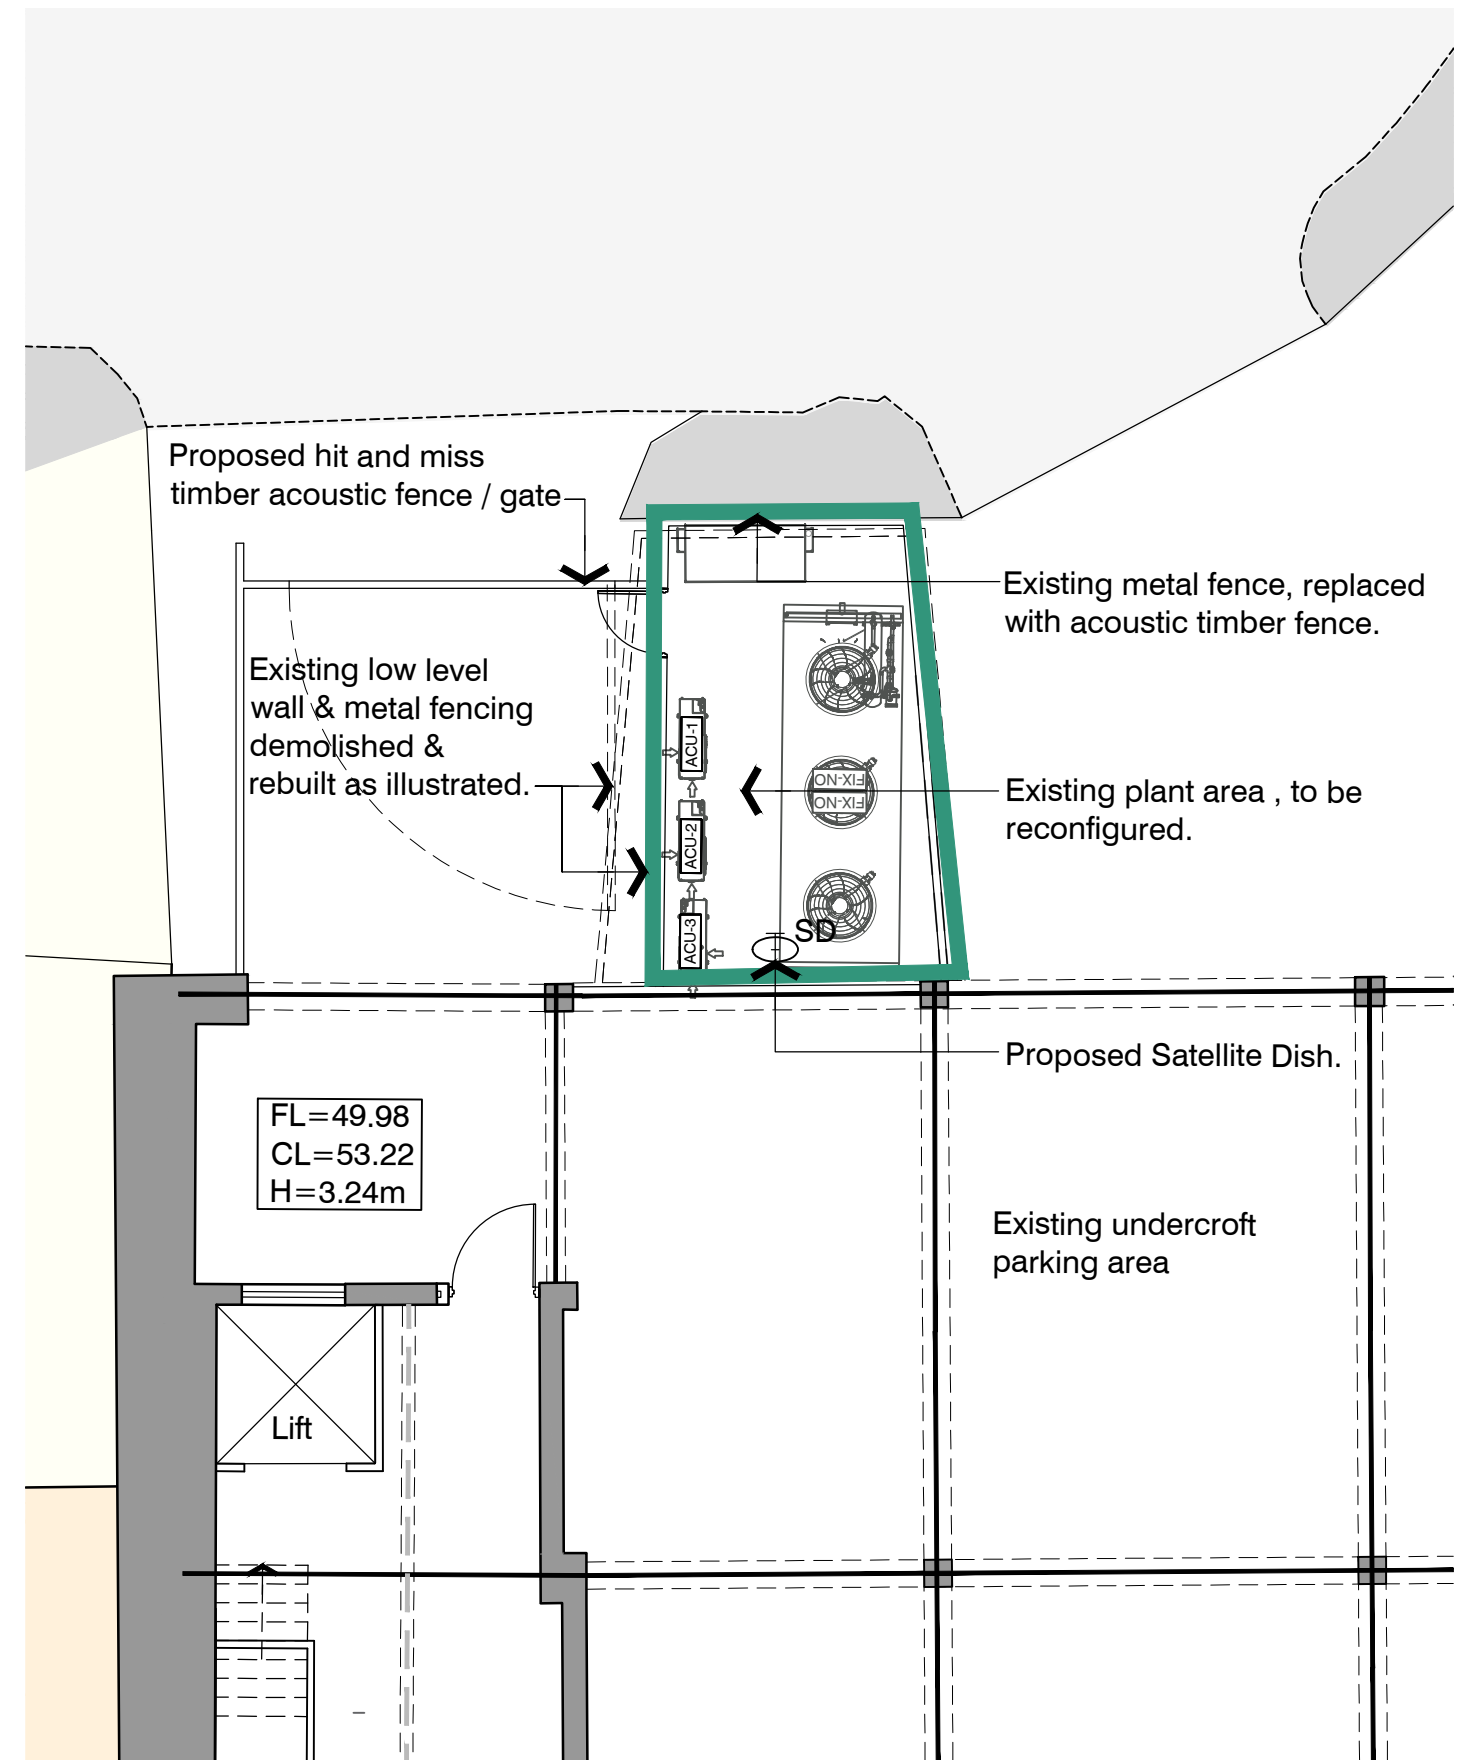

PROPOSED LOWER GROUND FLOOR PLAN @1:100 SCALE



Revision:

By App.



archers**stevenage** | suiteB4 first floor | mindenhall court |
high street | stevenage | SG13UN | t: 01438 385 968
e: info@archerarchitects.co.uk
w: www.archerarchitects.co.uk

Important note: This drawing is issued on the condition that it is not reproduced, disclosed or copied to any unauthorised person without written consent. Copyright archerarchitects All dimensions to be verified on site.

Client
THE CO-OPERATIVE ESTATES
Project
53-55 The Broadway, Joel Street
Northwood Hills, HA6 1NZ

Drawing title
COMPARATIVE
EXISTING & PROPOSED
LOWER GROUND FLOOR PLANS
PLANT AREA

Scale 1:100@A3	Drawn CG	Checked AA
Date 19.03.2020	Issuing Discipline architecture	Revision #
Drawing number 6136[P]102		