




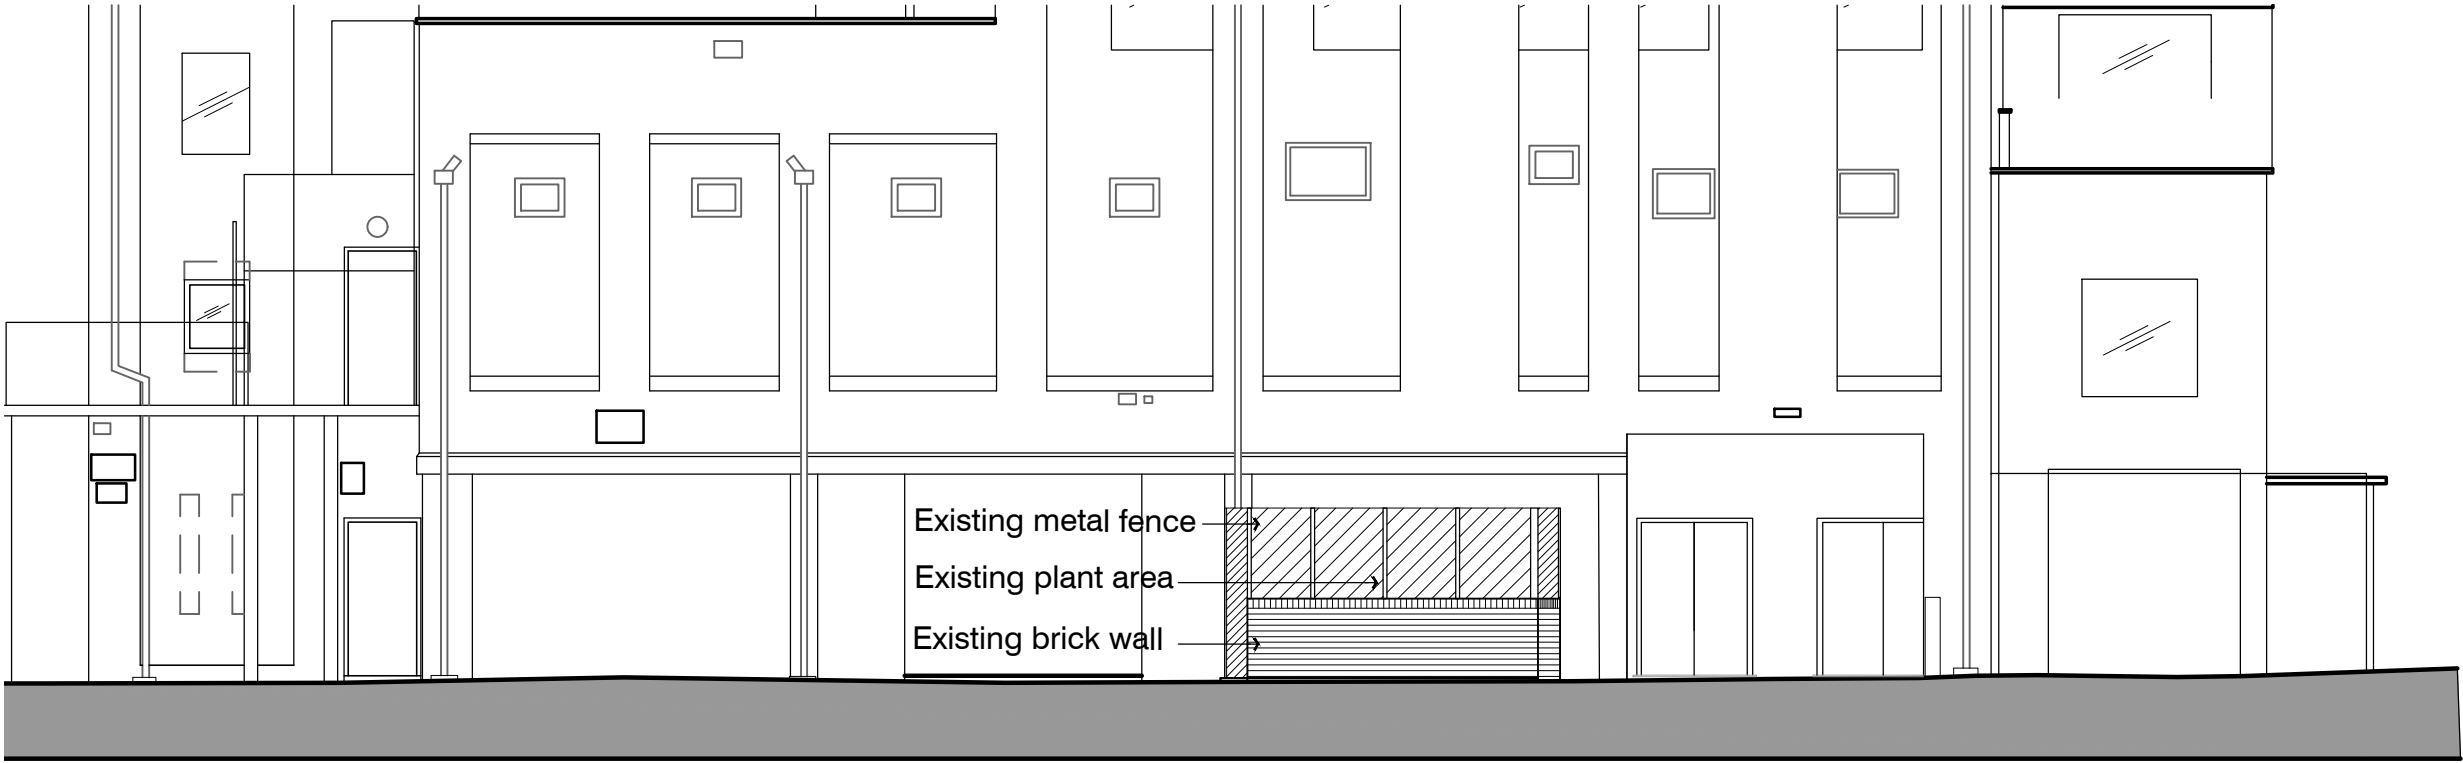

EXISTING SOUTH ELEVATION @1:100 SCALE

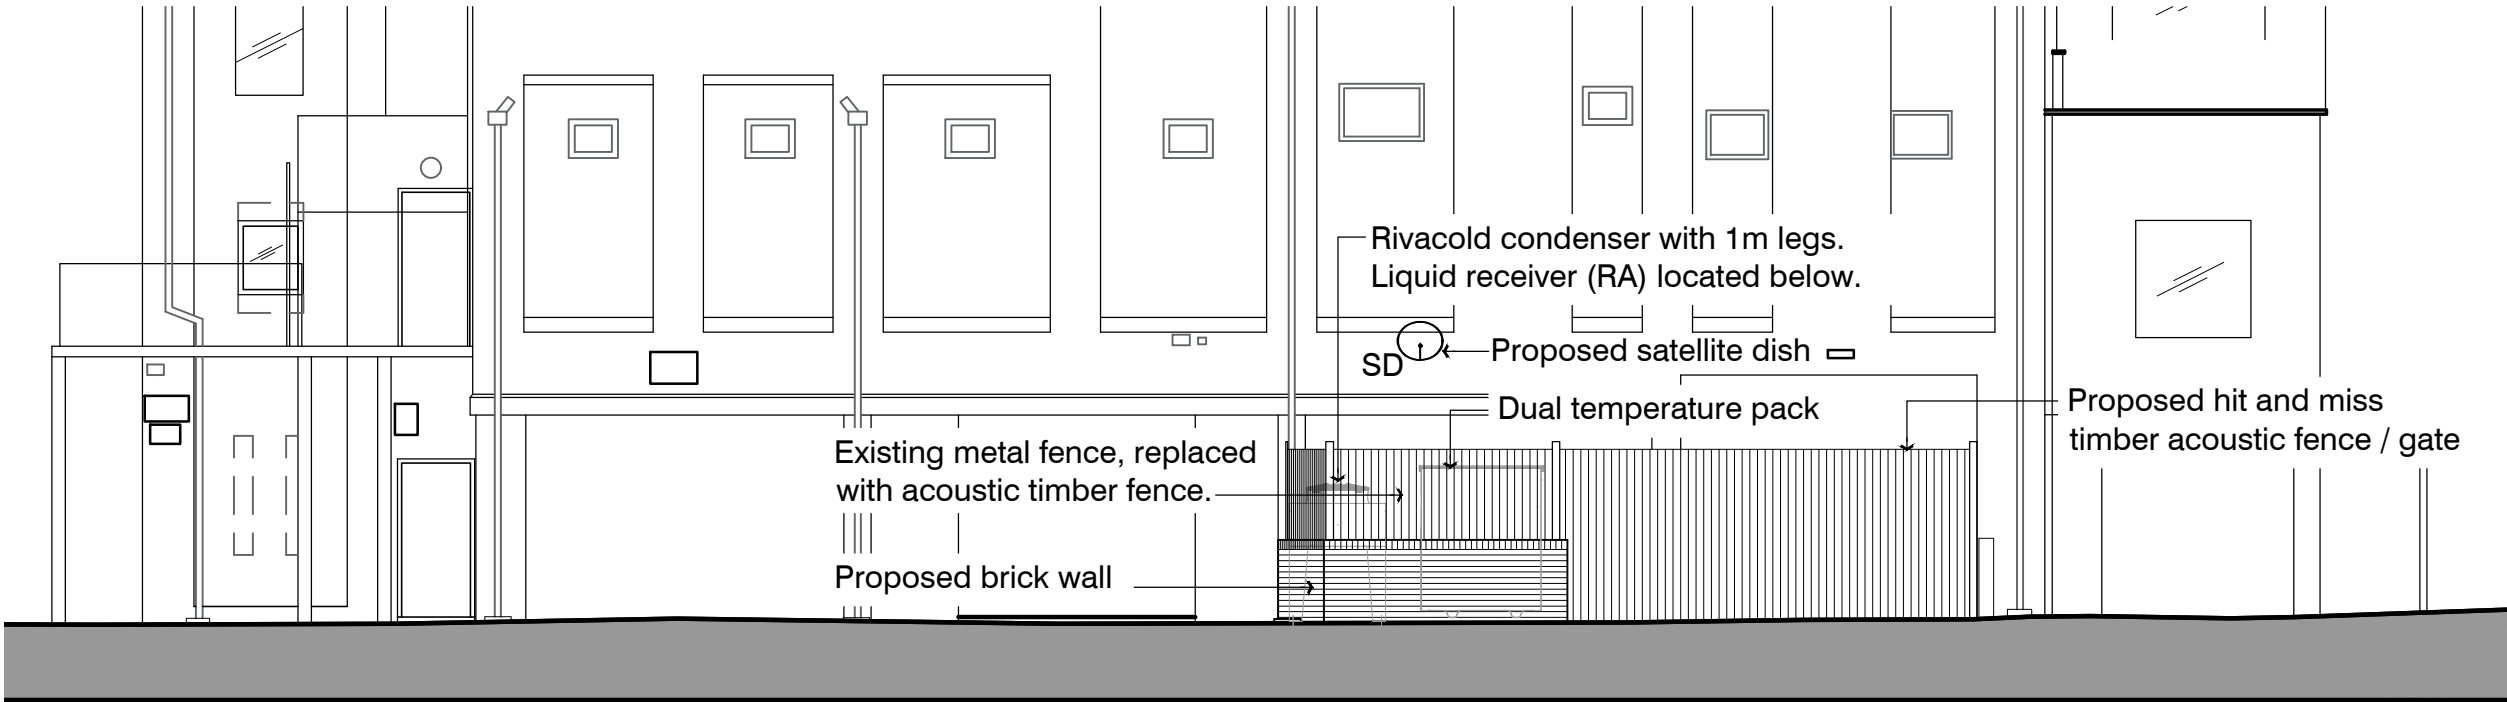

PROPOSED SOUTH ELEVATION PLANT @1:100 SCALE

 

Revision:

By | App.



archers**stevenage** | suiteB4 first floor | mindenhall court |
high street | stevenage | SG13UN t: 01438 365 968
e: info@archerarchitects.co.uk
w: www.archerarchitects.co.uk

Important note: This drawing is issued on the condition that it is not reproduced,
disclosed or copied to any unauthorised person without written consent. Copyright
archerarchitects All dimensions to be verified on site.

Client
**THE CO-OPERATIVE
ESTATES**
Project
53-55 The Broadway, Joel Street
Northwood Hills, HA6 1NZ

Drawing title
COMPARATIVE
EXISTING & PROPOSED
SOUTH ELEVATIONS
PLANT AREA

Scale 1:100@A3	Drawn CG	Checked AA
Date 19.03.2020	Issuing Discipline architecture	
Drawing number 6136[P]201	Revision #	