
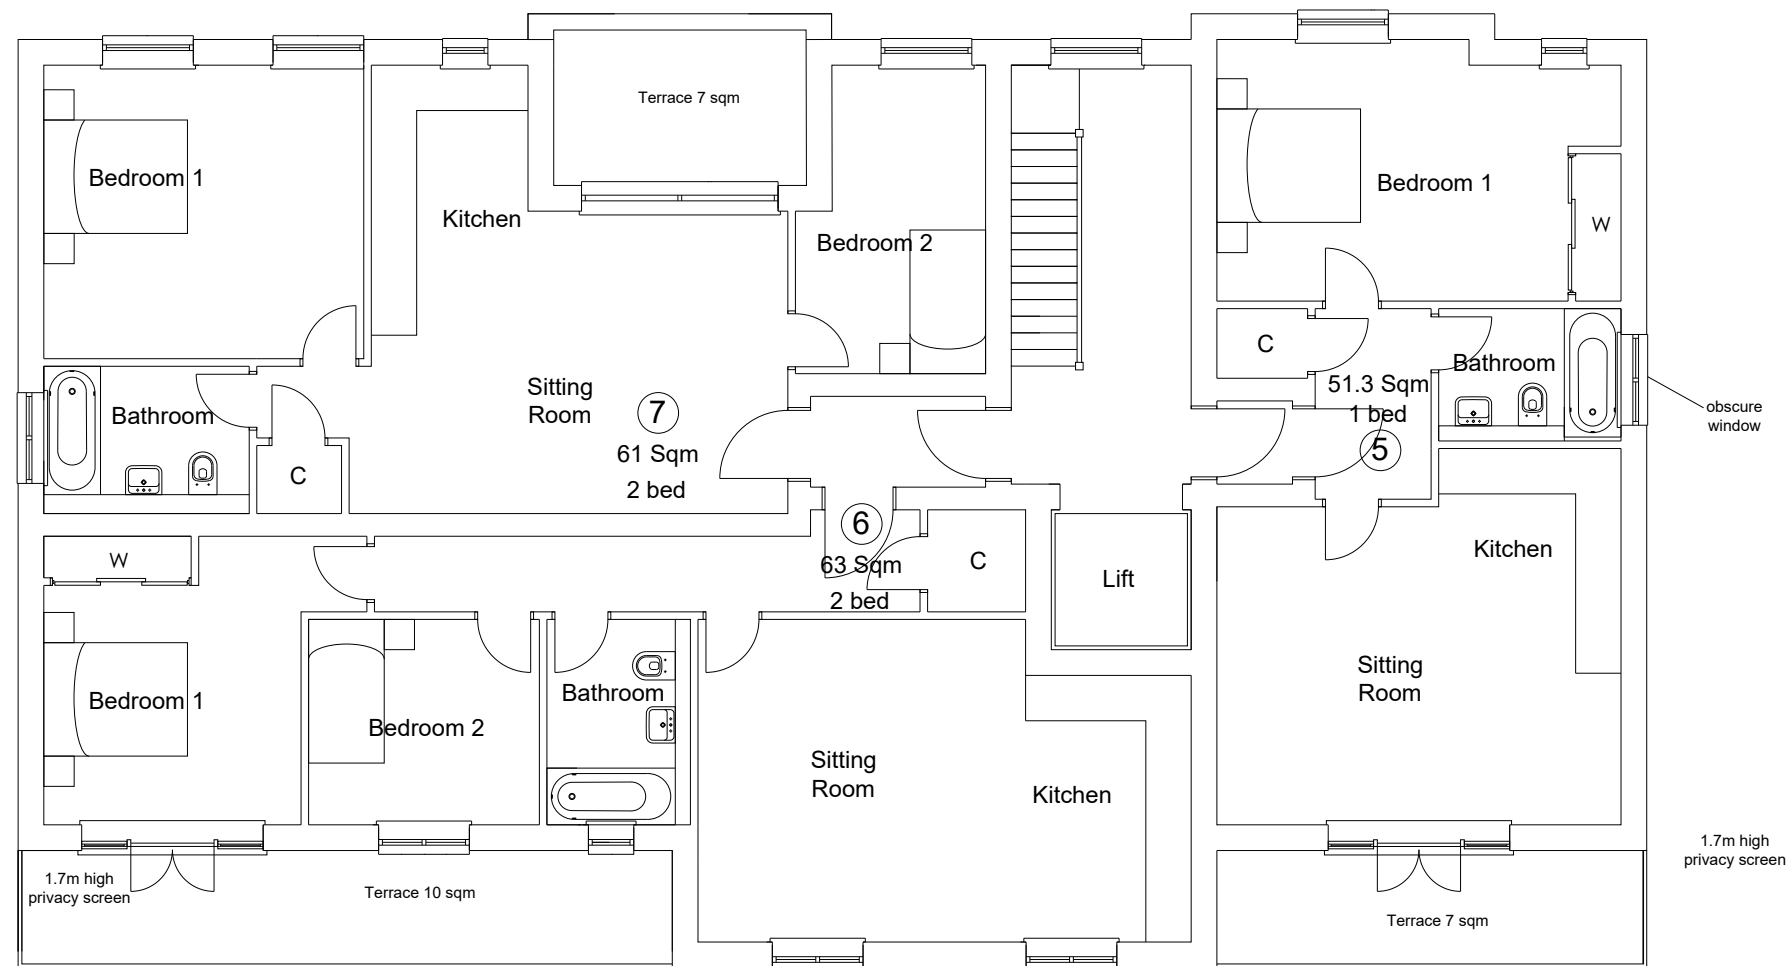


 

Joel Street, Northwood

Existing Second Floor Plan

Rev	Date	Description

1 : 100 @ A3 

Scale 1:100 @ A3	Dwg No. FLU.653.2.05
Date 10.05.22	Rev
Drawn N.Millin	