


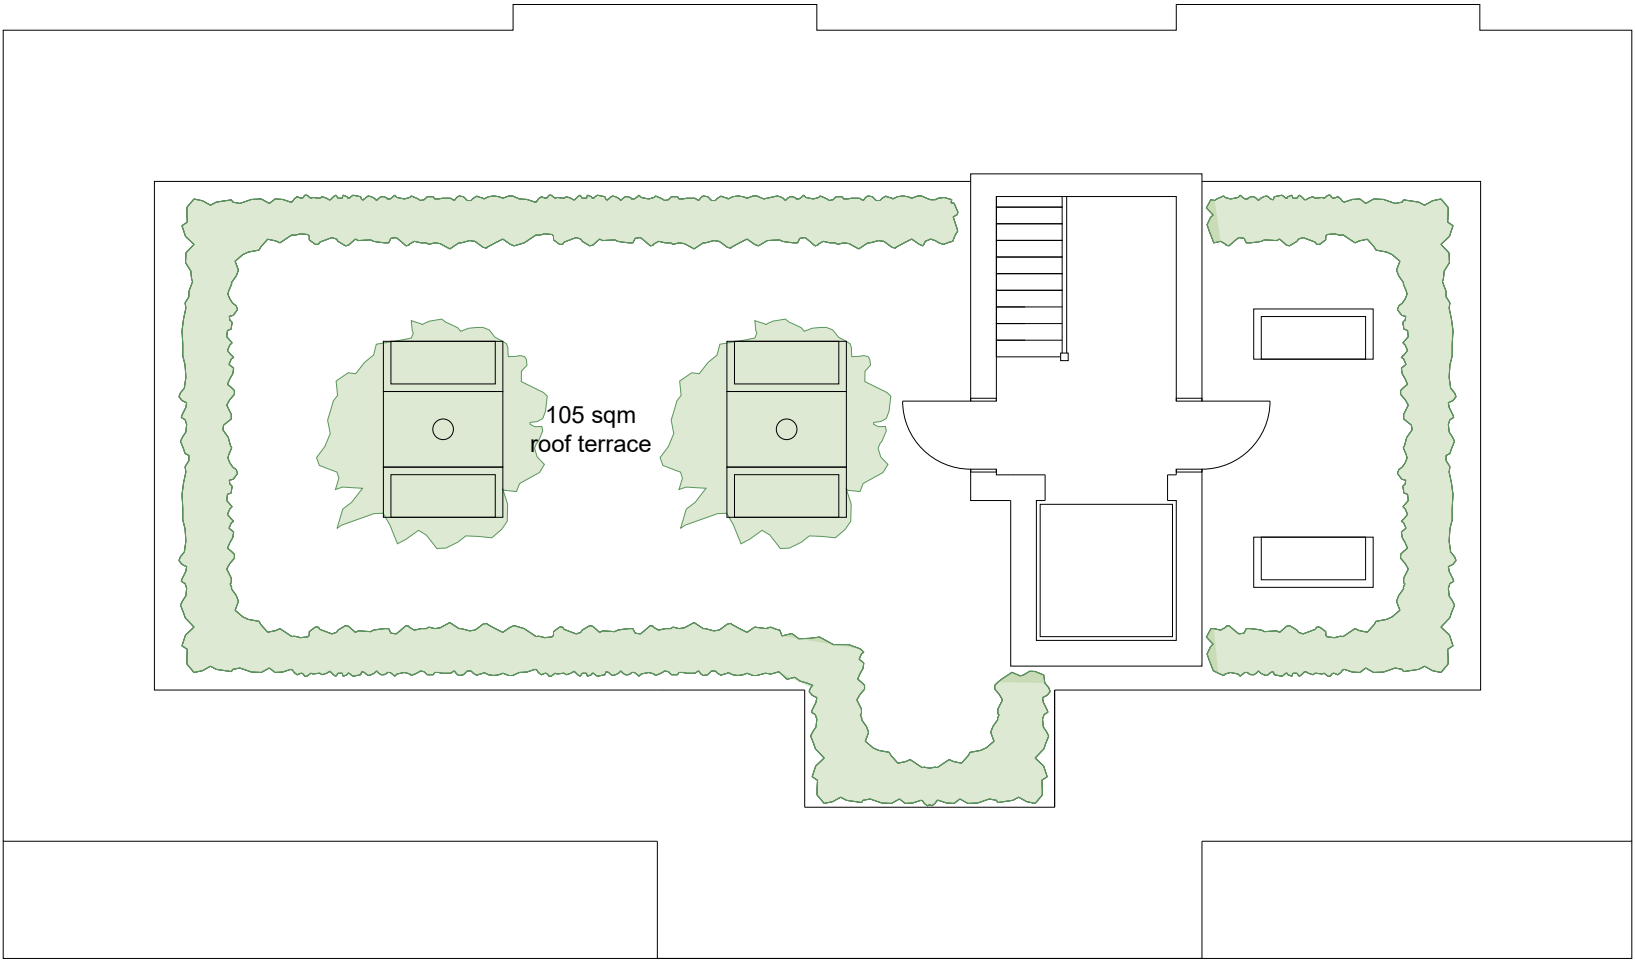




Fluent
ARCHITECTURAL DESIGN SERVICES

FLUENT
ARCHITECTURAL DESIGN SERVICES

69-71 WINDMILL ROAD, SUNBURY,
MIDDLESEX, TW16 7DT
Tel: 0800 0438838
E-MAIL: INFO@FLUENT-ADS.CO.UK
WEB: FLUENT-ADS.CO.UK

Joel Street, Northwood
Existing Third Floor Plan

Rev	Date	Description

 1 : 100 @ A3

Scale
1:100 @ A3

Date
10.05.22

Drawn
N.Millin

Dwg No.
FLU.653.3.06

Rev