




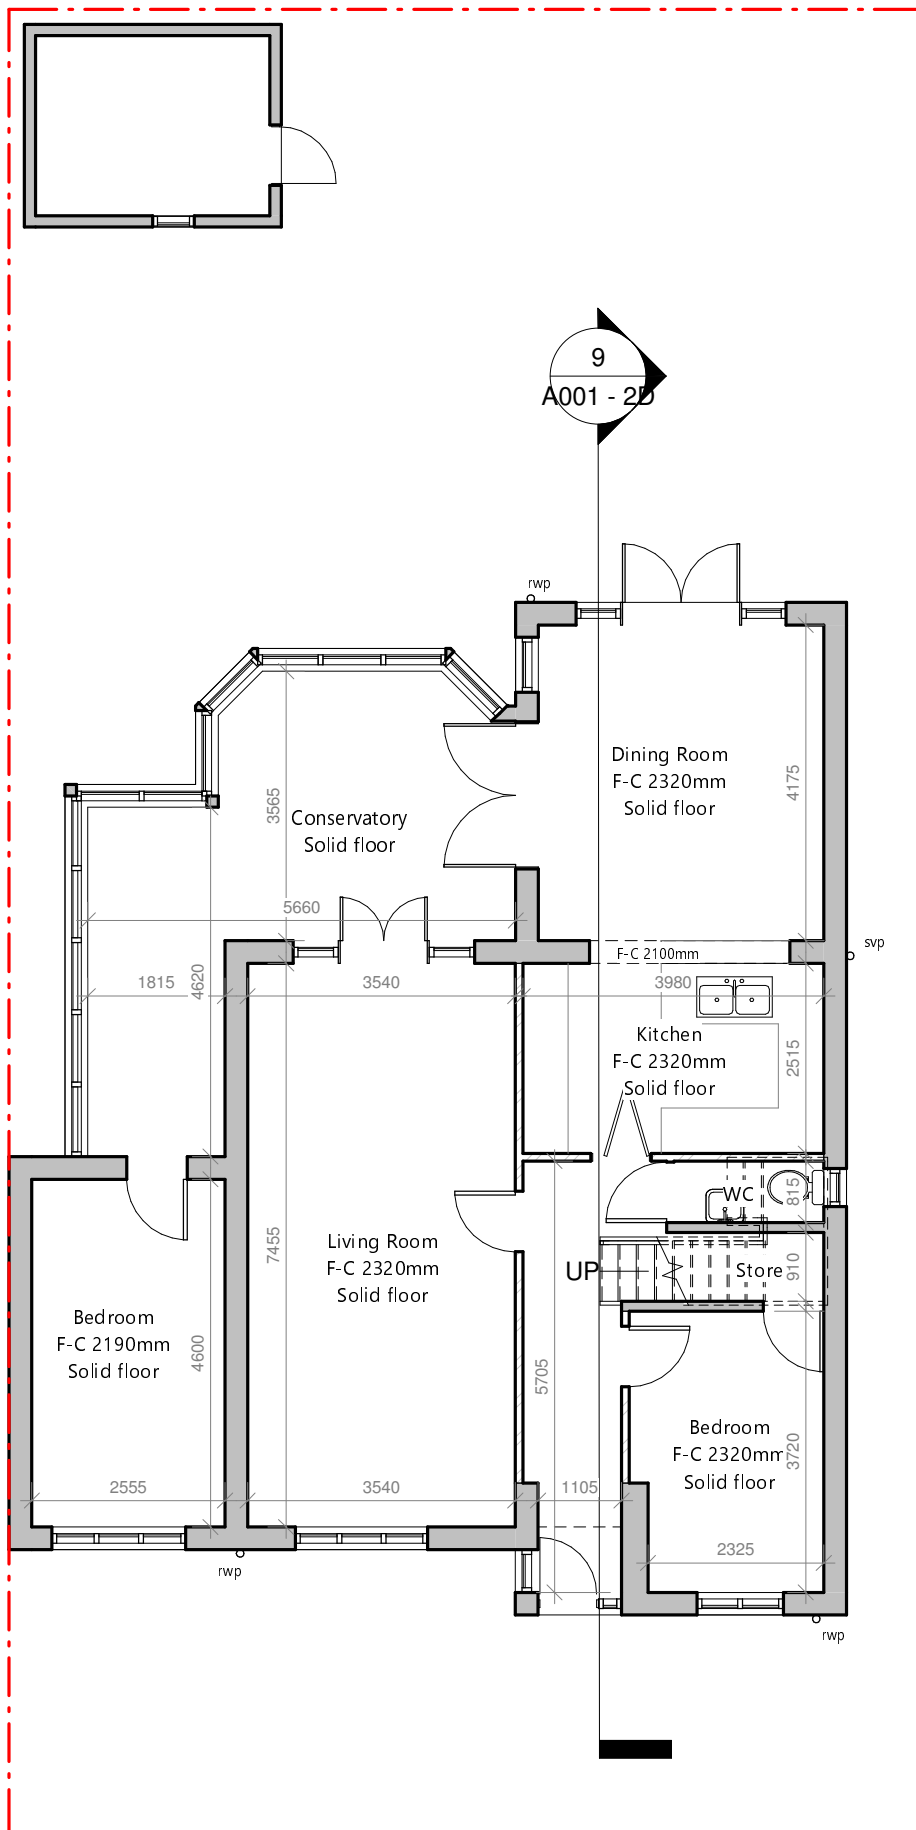


① Existing Ground Floor
1 : 100

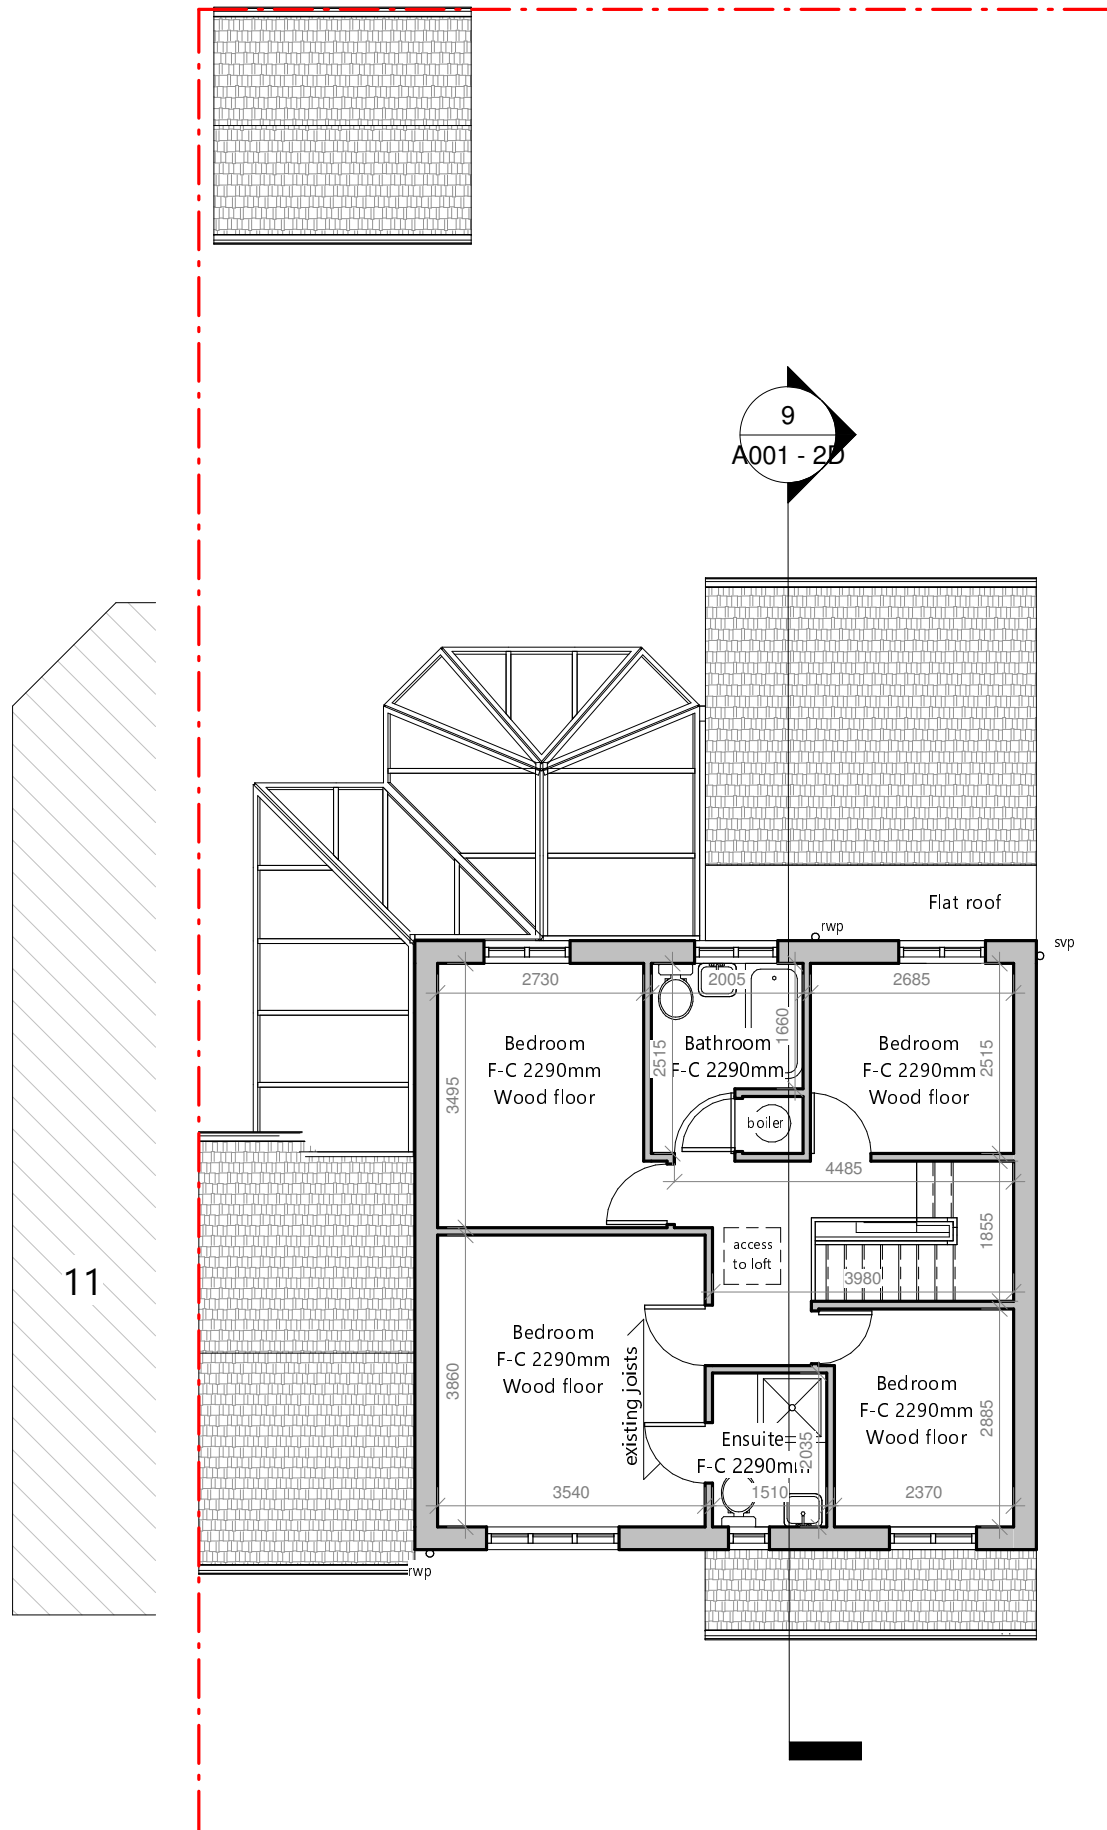


② Existing First Floor
1 : 100

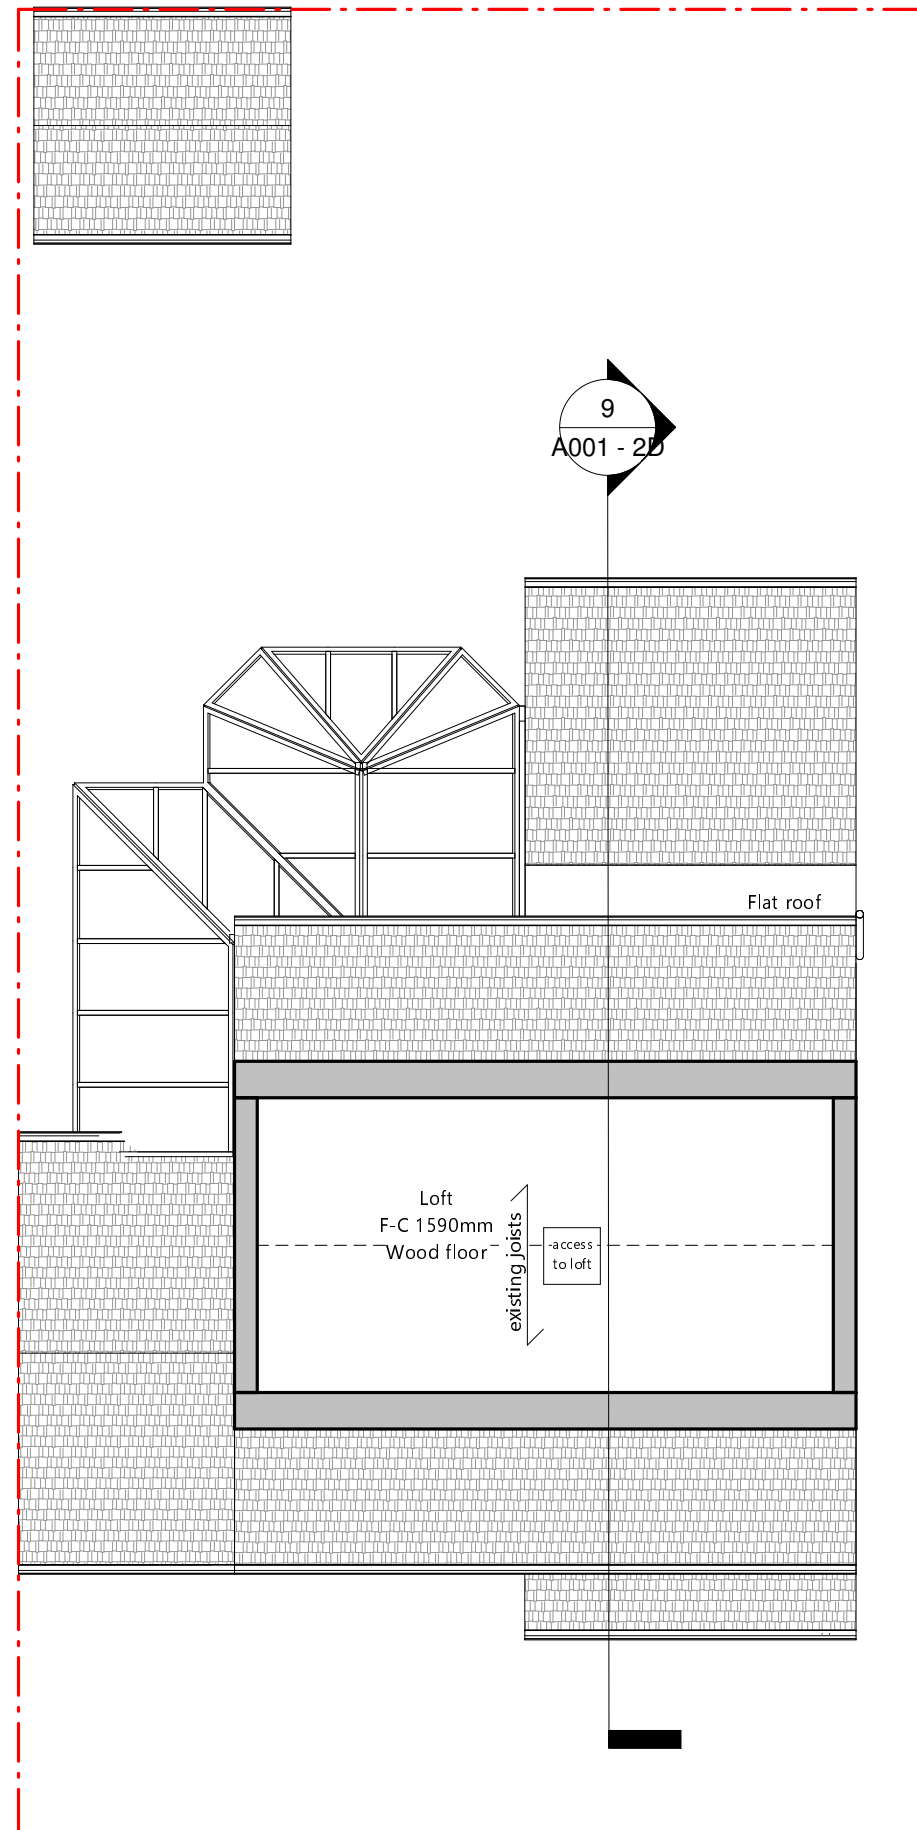

③ Existing Loft
1 : 100

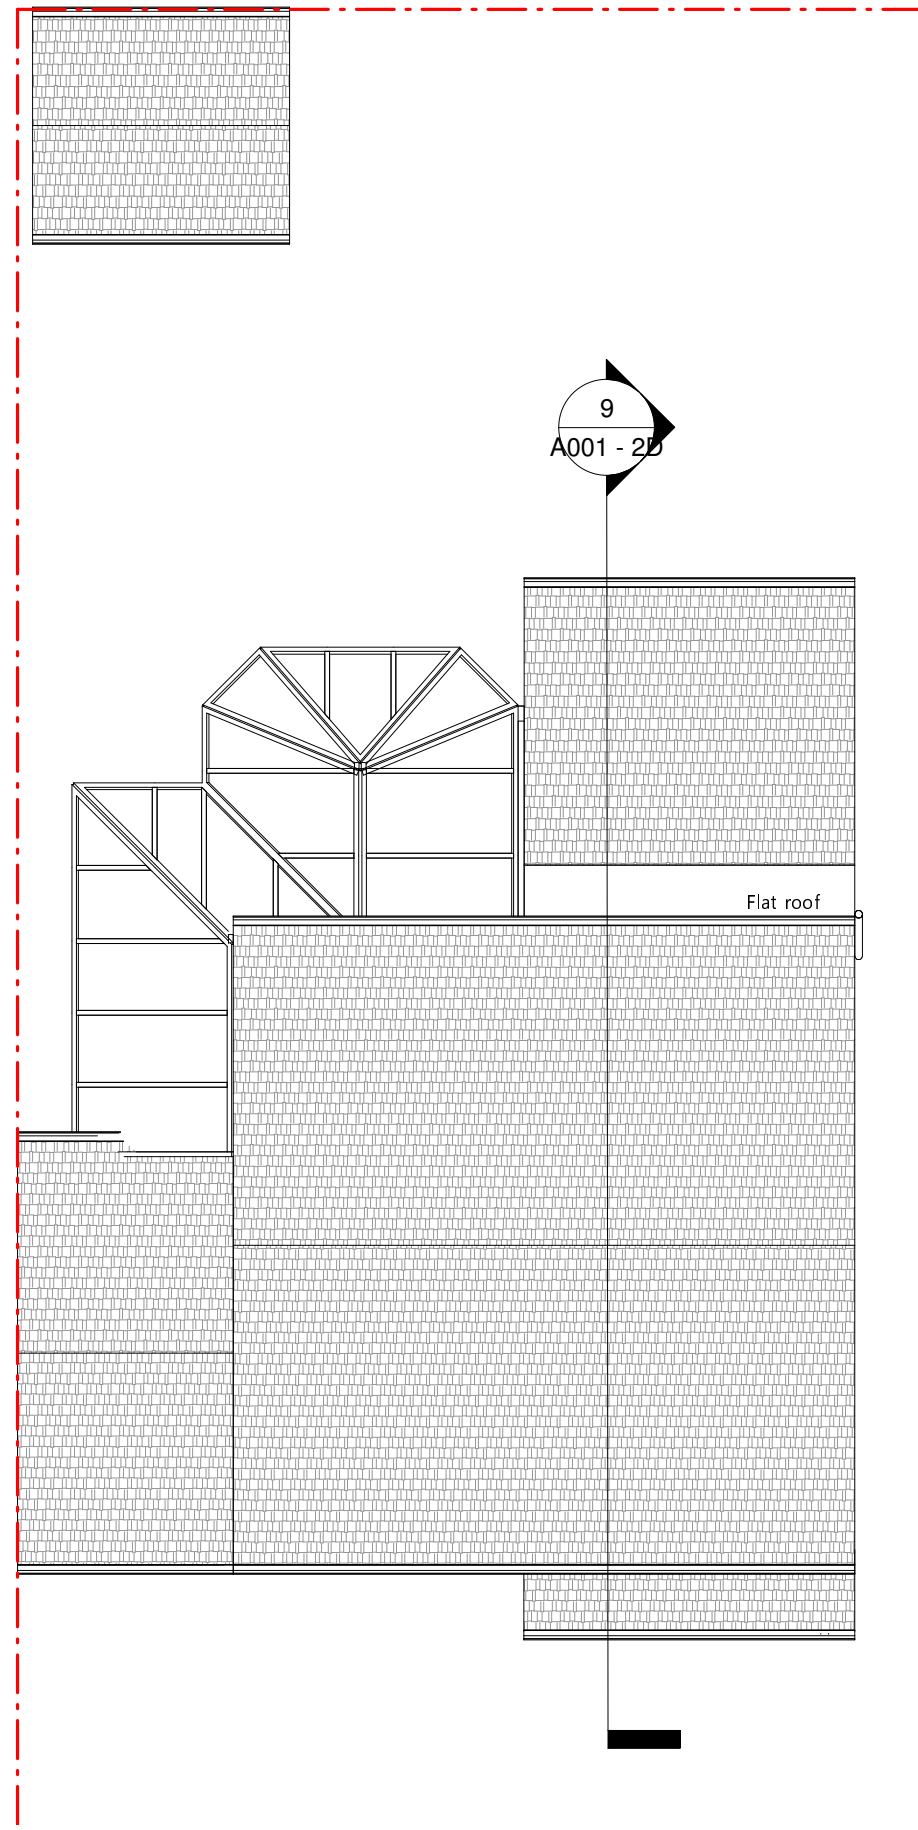

④ Existing Roof
1 : 100

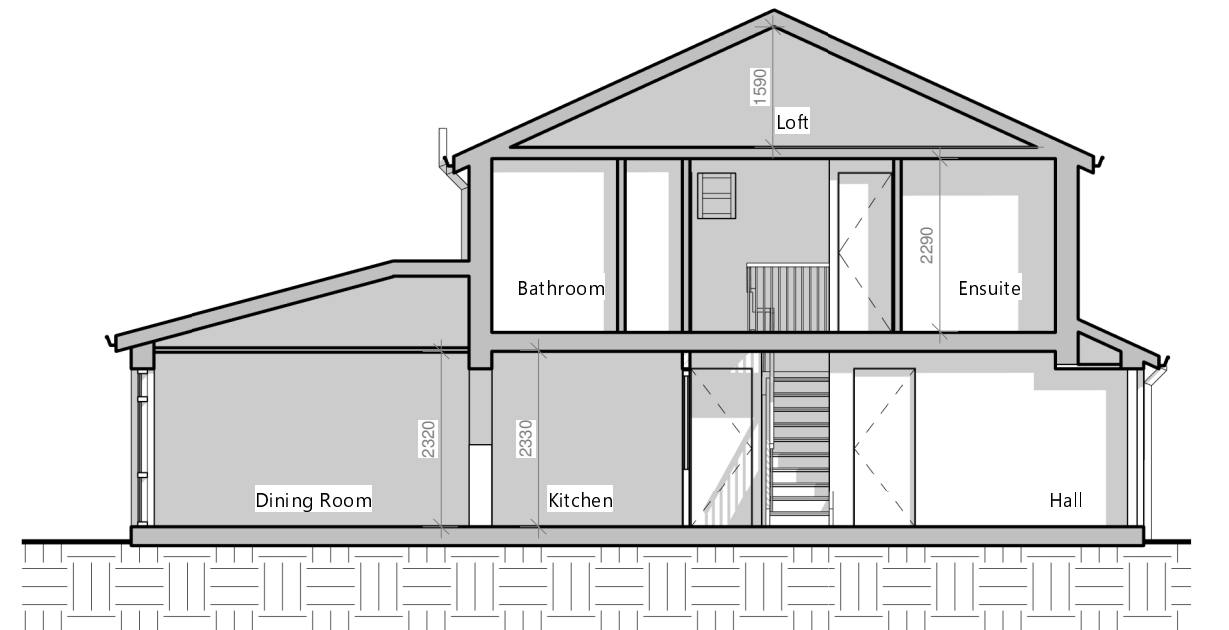


⑨ Existing section
1 : 100




⑤ Ex Front Elevation
1 : 100




⑥ Ex Rear Elevation
1 : 100

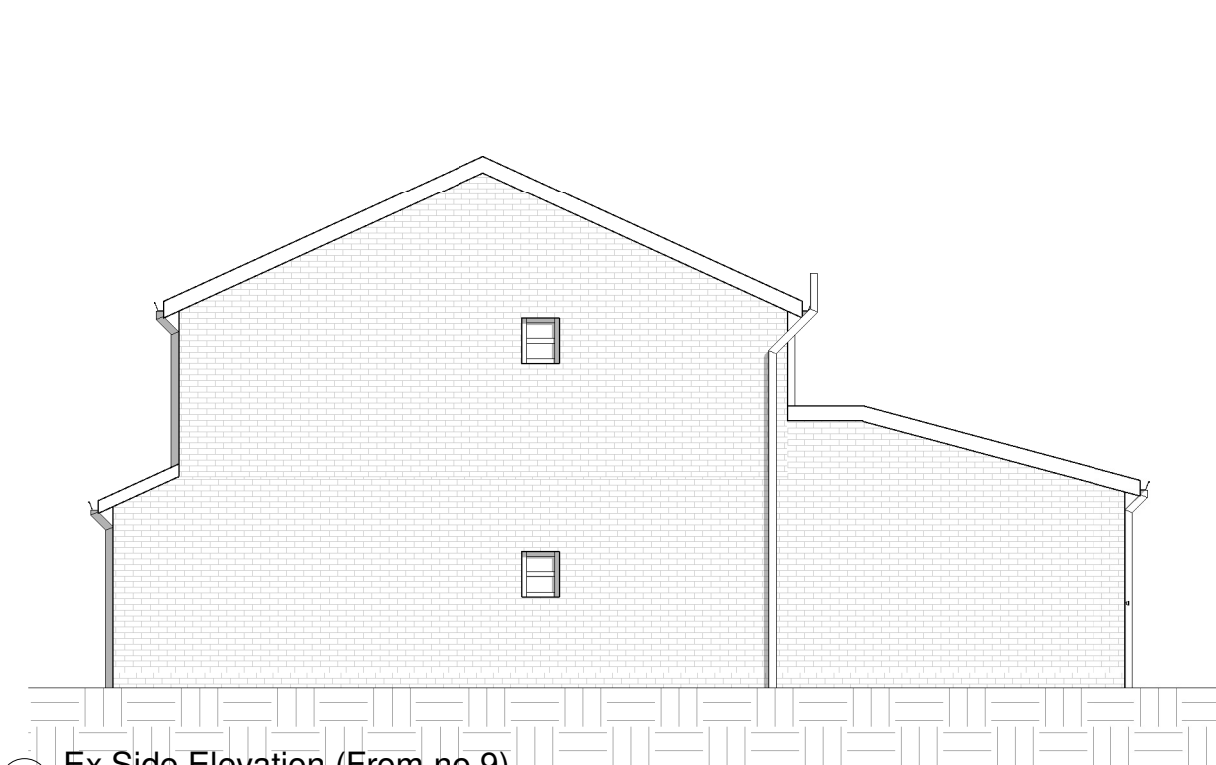

⑦ Ex Side Elevation (From no.9)
1 : 100

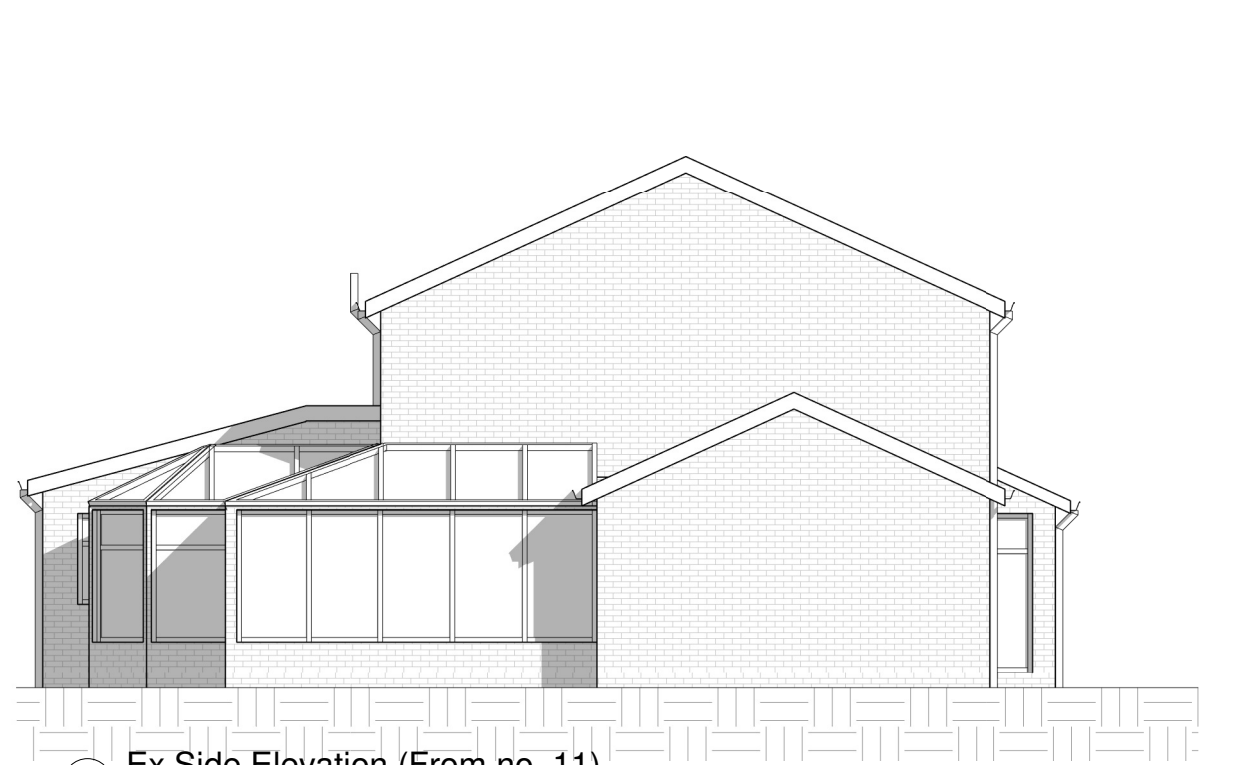

⑧ Ex Side Elevation (From no. 11)
1 : 100

 

VISUAL SCALE 1:100

PROJECT		
SOW		
ADDRESS		
10 Tayfield Close Postcode UB10 8XA		
CLIENT NAME		
Marwa Aziz		
PROJECT STATUS		
Project Status		
SHEET N.	DRAWING TITLE	
A001 - 2D	Existing Drawings	
DESIGNED BY:	DRAWN BY:	CHECKED BY:
Summit Architecture	K/C	Summit Architecture
DATE:	SCALE:	
12/22/2021 12:50:48 PM	As Indicated @ A1	
..... Demolished existing ----- Item above cut ----- Headheight of 1.8m (estimated) - - - - - Roof lights		
All dimensions to be cross-checked on site prior to completing drawings for a party wall process, ordering and/or structural purposes		



SUMMIT
ARCHITECTURE

www.summitarchitecture.co.uk | 020 3633 1351