




SITE PLAN SCALE 1:500

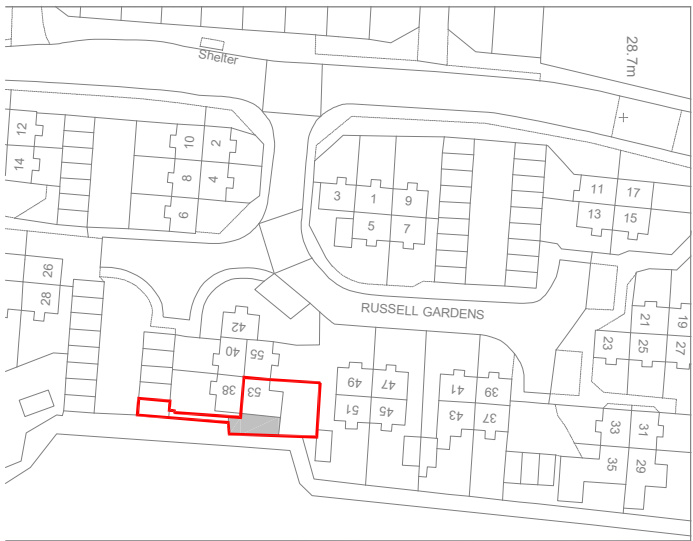

LOCATION PLAN SCALE 1:1250

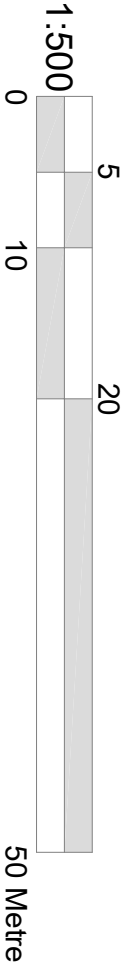

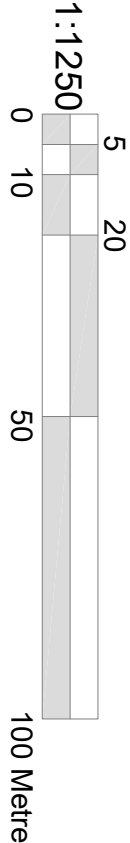

CRAFTED SPACES

ARCHITECTURE + URBANISM

DESIGNING WITH SOCIAL, ECONOMIC, & ENVIRONMENTAL SUSTAINABILITY

(00) 07973988297

Applicant:
MR KULVINDER SINGH

Job Title:
53 RUSSELL GARDENS, HILLINGDON, WEST DRAYTON,
UB7 0LR

Drawing Title:
BLOCK AND LOCATION PLAN

Scale: AS SHOWN	Drawing No.	Print Size	Revision
Date: 11/11/2022	PA-2262-00	A3	

Drawing Status
FOR PLANNING APPROVAL

