


EXISTING GROUND FLOOR PLAN



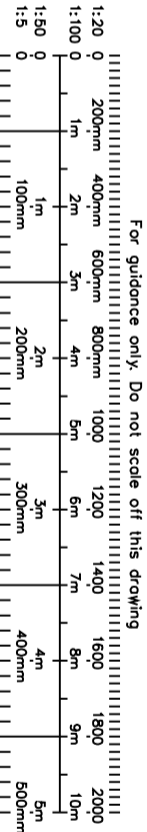

**CRAFTED SPACES**  
ARCHITECTURE + URBANISM  
DESIGNING WITH SOCIAL, ECONOMIC, & ENVIRONMENTAL SUSTAINABILITY  
(M) 07973988297

Applicant: MR KULVINDER SINGH			
Job Title: 53 RUSSELL GARDENS, HILLINGDON, WEST DRAYTON, UB7 0LR			

Drawing Title: EXISTING GROUND FLOOR PLAN			
--	--	--	--

Scale: 1:50	Drawing No.	Print Size	Revision
Date: 11/11/2022	PA-2262-01	A3	

Drawing Status FOR PLANNING APPROVAL			
---	--	--	--