


EXISTING FIRST FLOOR PLAN



CRAFTED SPACES
ARCHITECTURE + URBANISM
DESIGNING WITH SOCIAL, ECONOMIC & ENVIRONMENTAL SUSTAINABILITY
(W) 07973598227

Scale: 1:50 Drawing No. Print Size Revision
Date: 11/11/2022 PA-2262-02 A3
Drawing Status
FOR PLANNING APPROVAL

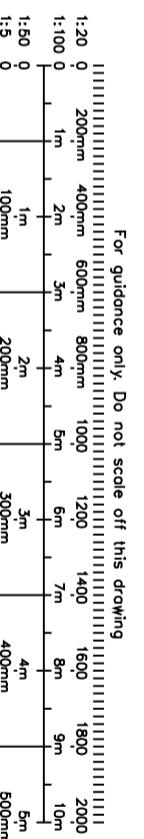