


EXISTING ROOF PLAN

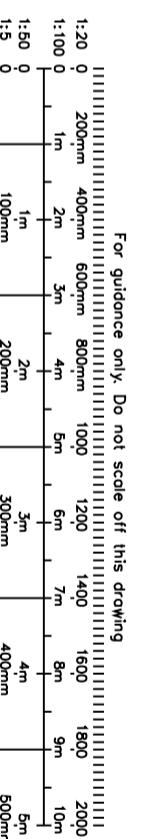

<p>CRAFTED SPACES ARCHITECTURE + URBANISM DESIGNING WITH SOCIAL, ECONOMIC & ENVIRONMENTAL SUSTAINABILITY (W) 07973598227</p>		<p>Scale: 1:50 Drawing No. PA-2262-03 Print Size A3 Revision</p>	
		Date: 11/11/2022	Drawing Status FOR PLANNING APPROVAL
<p>Job Title: MR KULVINDER SINGH</p> <p>Address: 53 RUSSELL GARDENS, HILLINGDON, WEST DRAYTON, UB7 0LR</p> <p>Drawing Title: EXISTING ROOF PLAN</p>			