



PROPOSED GROUND FLOOR PLAN

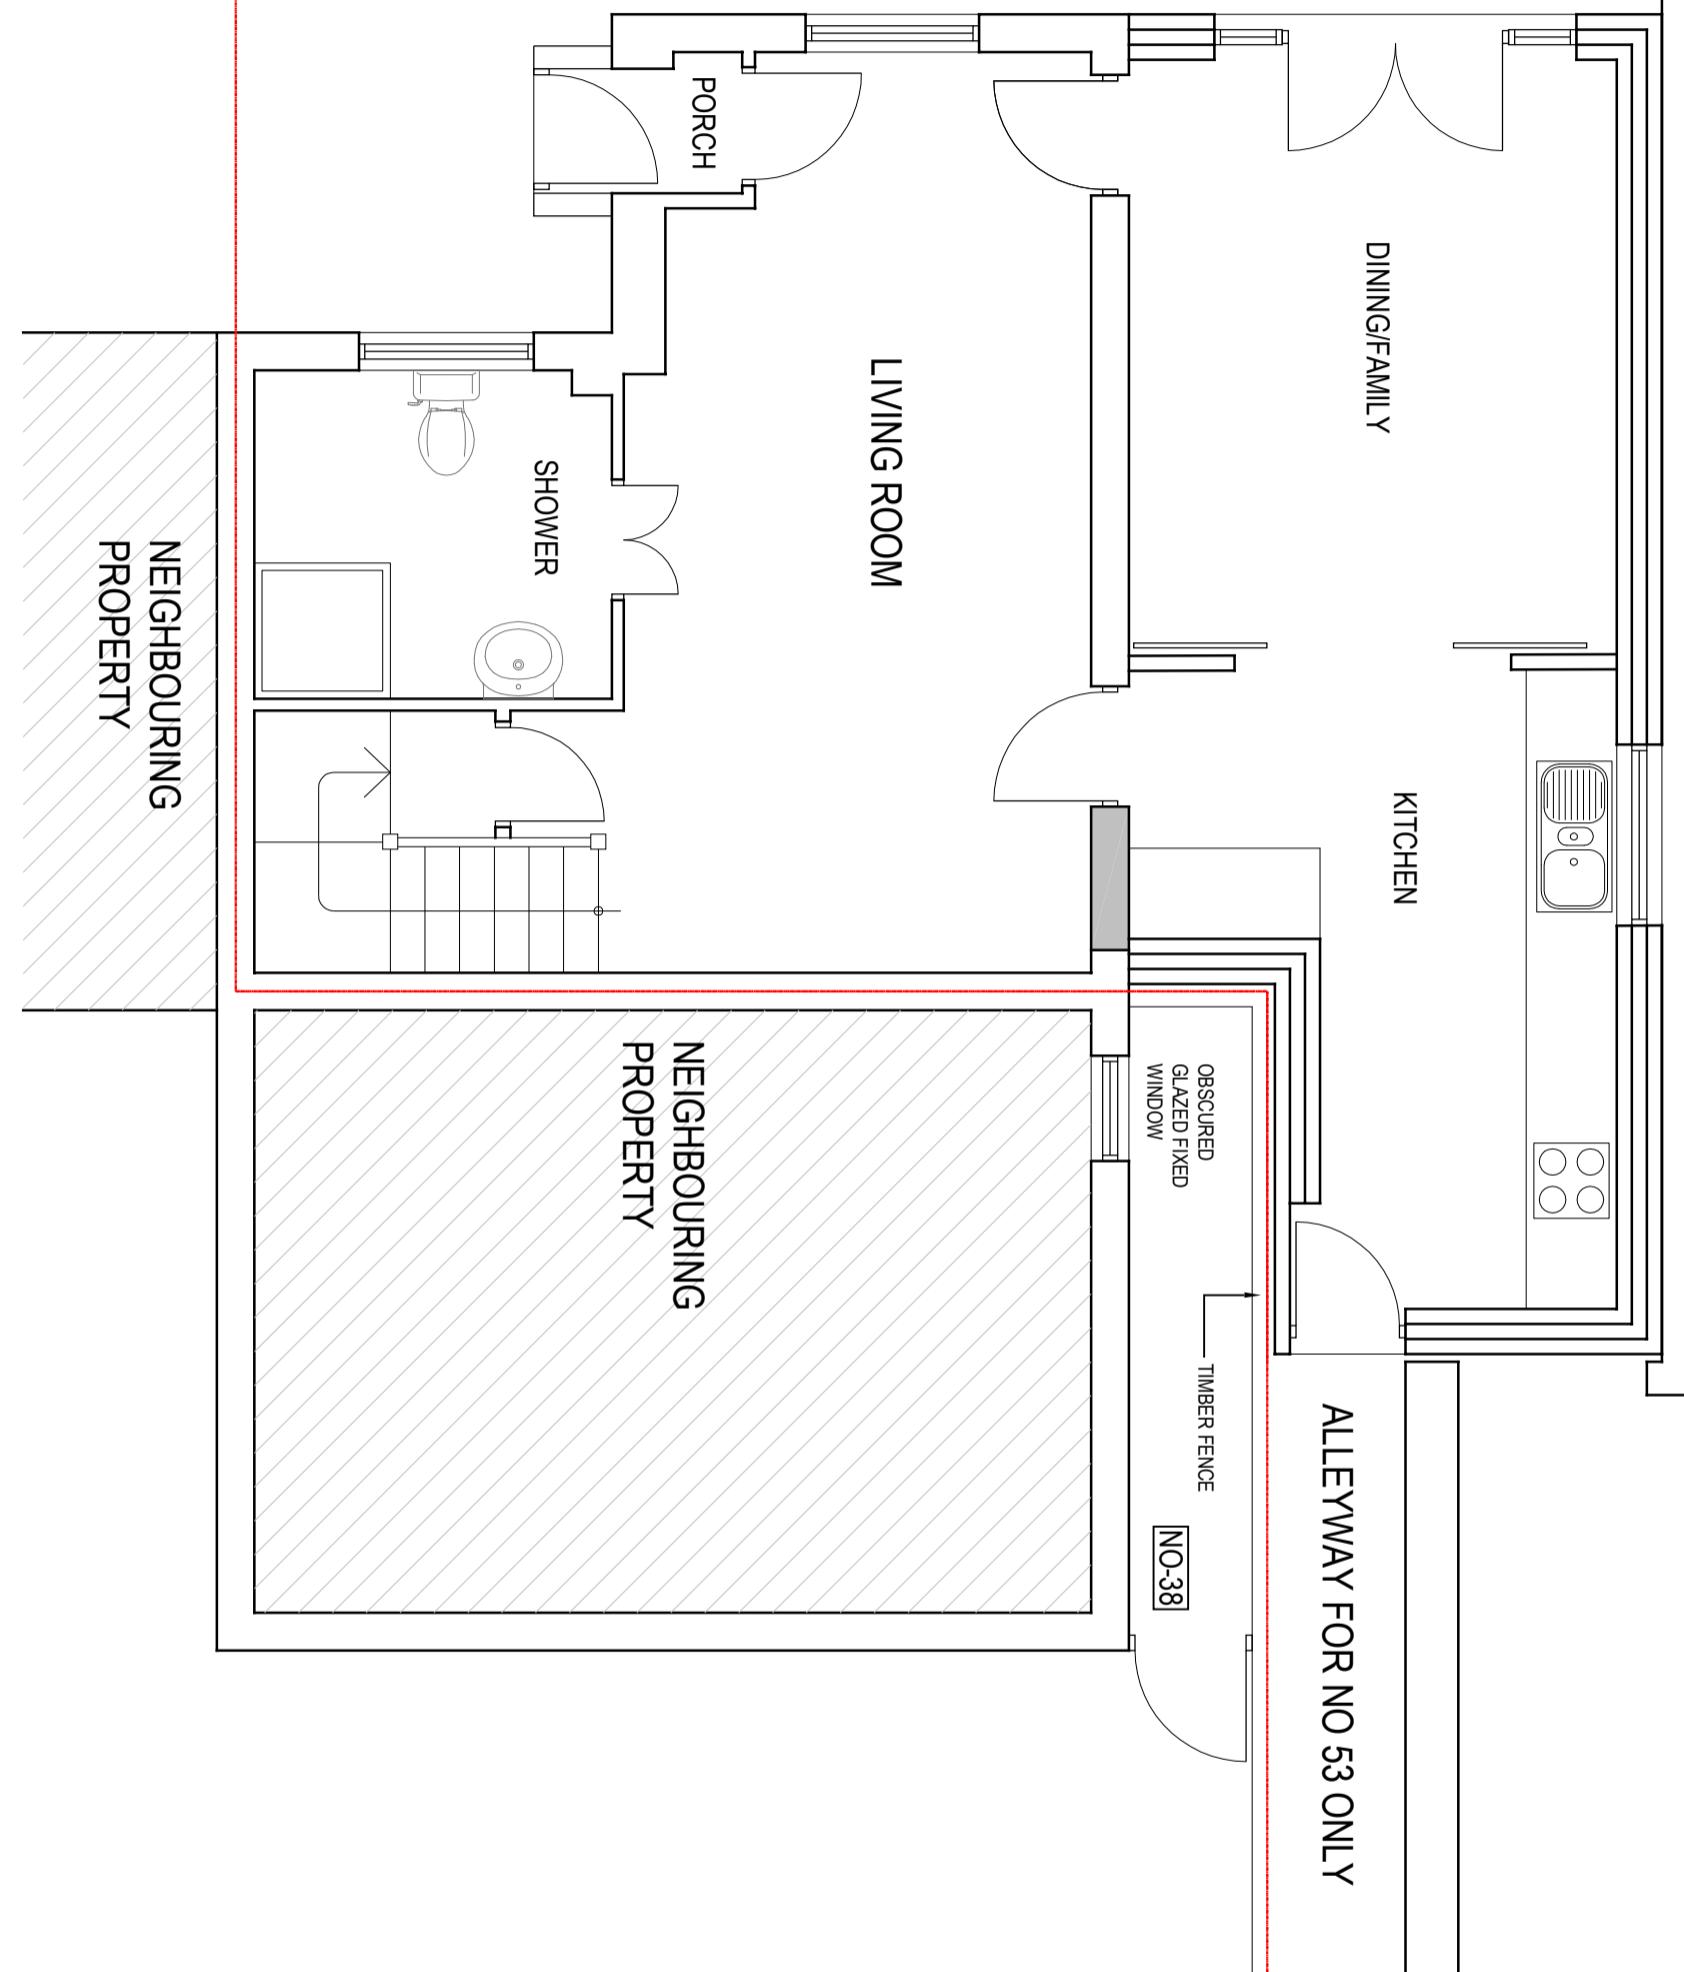

For guidance only. Do not scale off this drawing

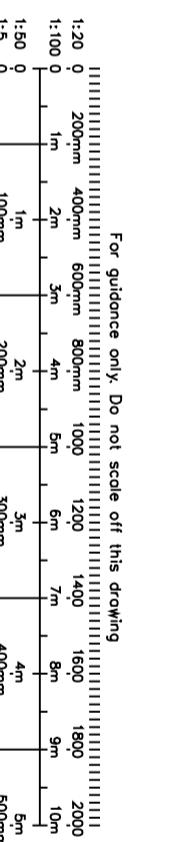


CRAFTED SPACES
 ARCHITECTURE + URBANISM
DESIGNING WITH SOCIAL, ECONOMIC & ENVIRONMENTAL SUSTAINABILITY
 (W) 07973989287

Scale:	1:50	Drawing No.	Print Size	Revision
Date:	11/1/2022	PA-2262-05	A3	
Drawing Status				
FOR PLANNING APPROVAL				