



01 - FIRST FLOOR PLAN

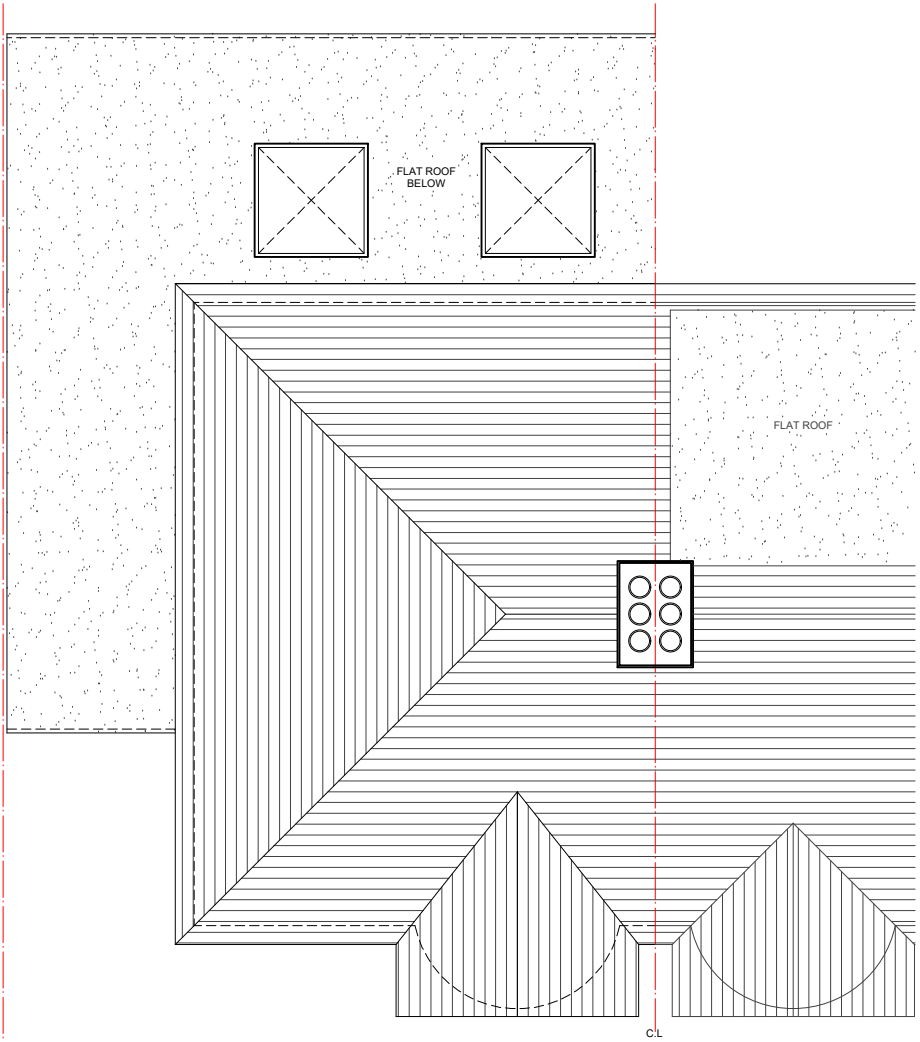

02 - ROOF PLAN

- NOTES
- Dimensions are not to be scaled from this drawing by contractors. The contractor is requested to check all dimensions before the work started.
 - Report any discrepancies to the client or architect before undertaking the work described in the drawings.
 - Dimensions are approximate site dimensions and are to be verified by the contractor on site before any fabrication/site works i.e foundations etc occur
 - Contractor is responsible for all temporary propping to existing structure

 

REVISIONS			
NO.	DESCRIPTION	DATE	BY

**LAWFULNESS
CERTIFICATE**

DESIGN ENDEAVOURS LTD
M: 07824773079, 07869580774
E: design.endeavour@gmail.com

Project 15 ARLINGTON DRIVE RUISLIP
LONDON, HA4 7RJ

Title EXISTING PLANS

Scale 1:100@A3	Drawn MZ	Approved	Date FEB-25
Job No. DE-1217/25	Drawing No. PD-15AD-02	Rev. -	