



## EXISTING

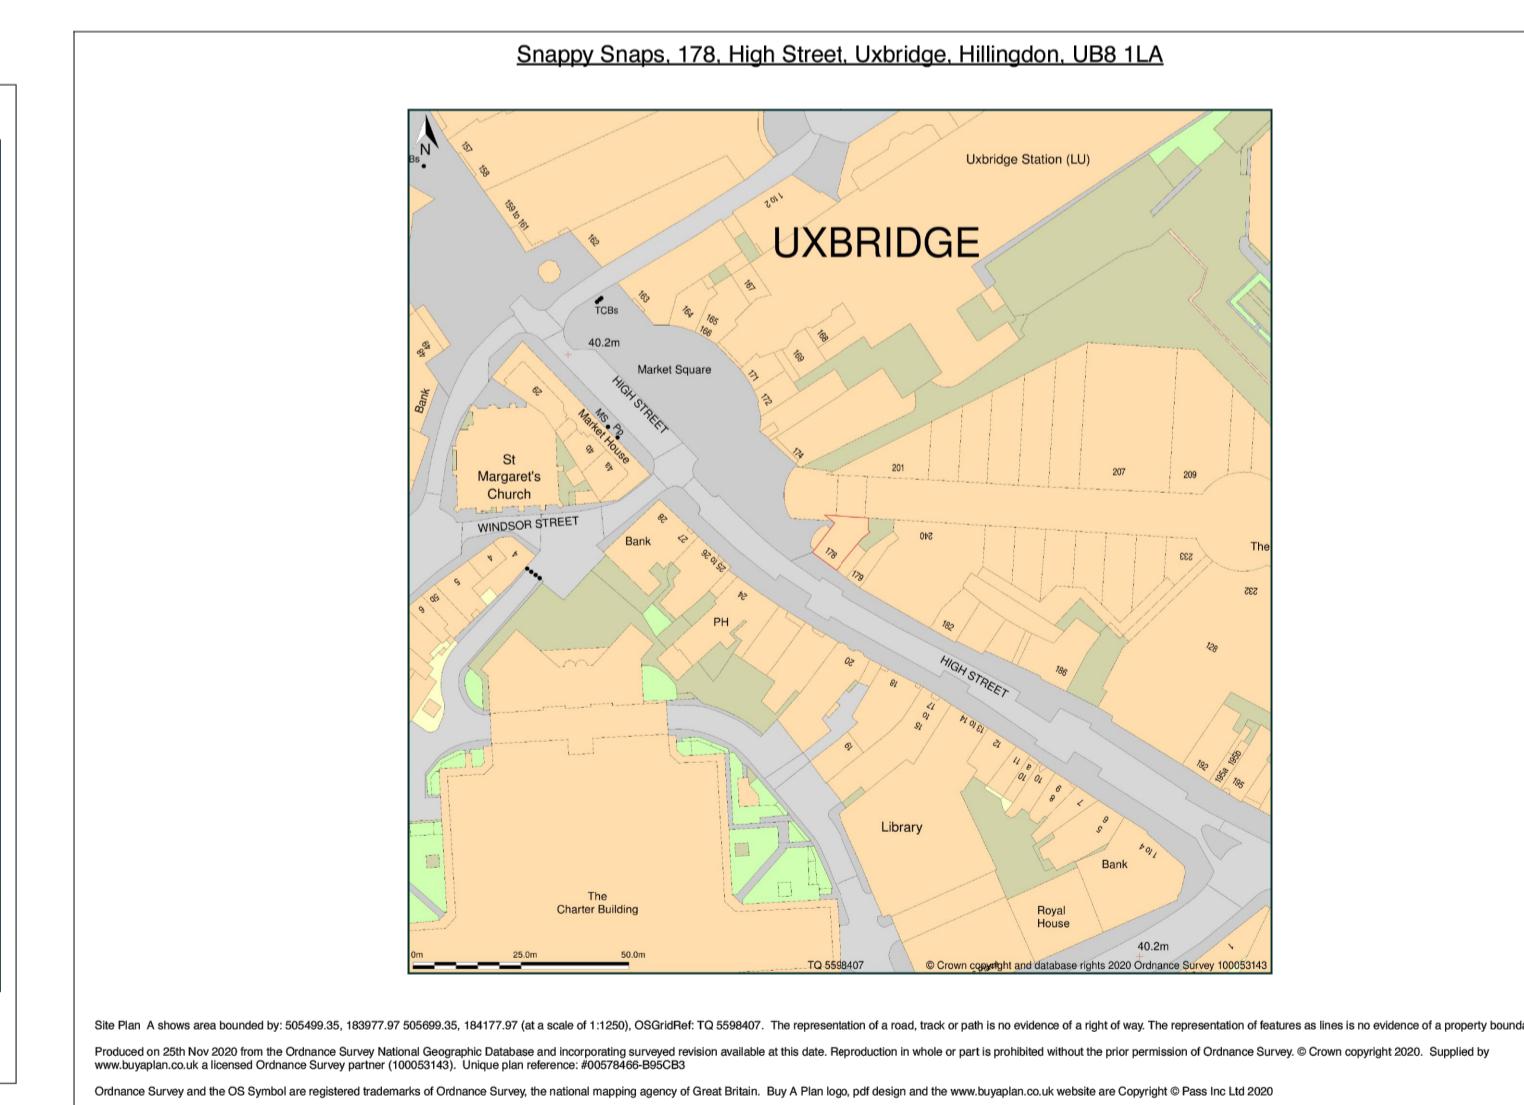

## PROPOSED

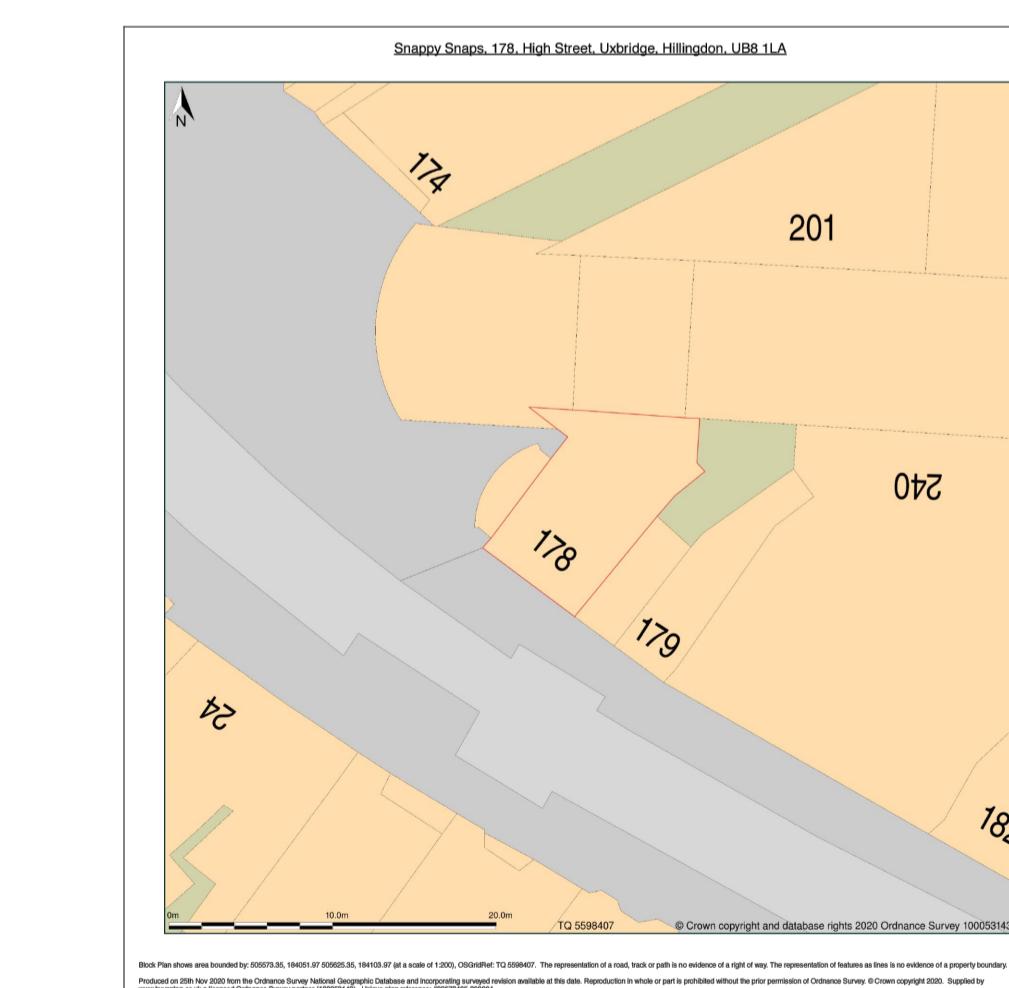

Block Plan

Site Plan

**SRDL**  
**GROUP**  
 COST EFFECTIVE SHOPFITTING

Church Street - Milton Regis - Sittingbourne - Kent - ME10 2JZ  
 T: 01795 425 552 - F: 01795 475 552 - W: www.srdl.co.uk

Draw	R	Revision	Date
map	0	Outline w/ site survey	8-6-18
AF	1	Design Layout	20-07-18
AF	2	Revised Layout	18-01-19
AF	3	Minor revision	21-01-19
AF	4	Blank Outlines - Rachel	06-10-20
AF	5	Drawing pack plan	
AF	6	Fascia signs drawn	25-11-20
AF	7	As SB sketch	25-04-22
AF	8	As R/Drawn	08-05-22
AF	9	Revised fascia	27-09-22
AF	10	Revised fascia	29-11-22

Client: Snappy Snaps

Project: 178 High St  
 Uxbridge  
 UB8 1LA

Drawing: Planning

Please note all visualisations are not to scale

Drawing No:	Scale:	1:50@A1
13825-10	Drawn	AF

Layout:	A1 (Planning)	Date	29-11-22
---------	---------------	------	----------