


EXISTING




EXISTING: Road Elevation

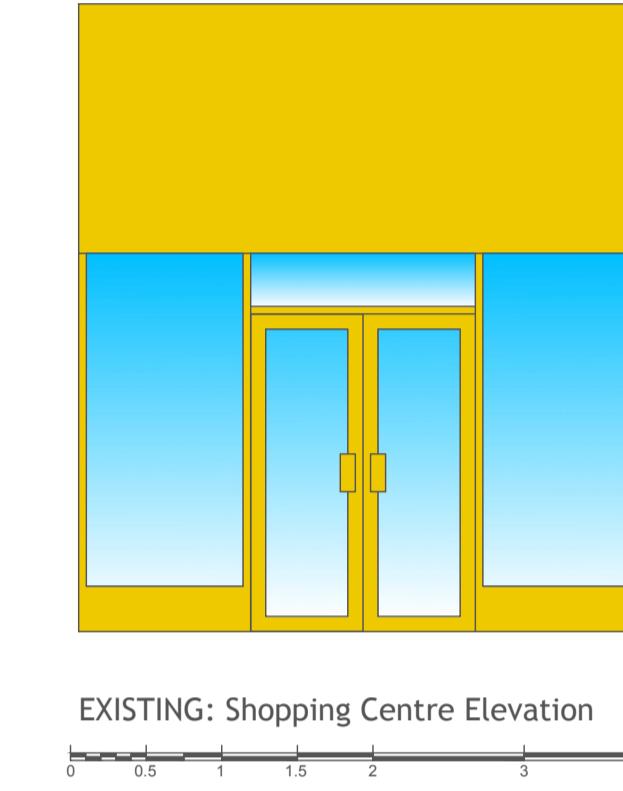

EXISTING: Shopping Centre Elevat

PROPOSED

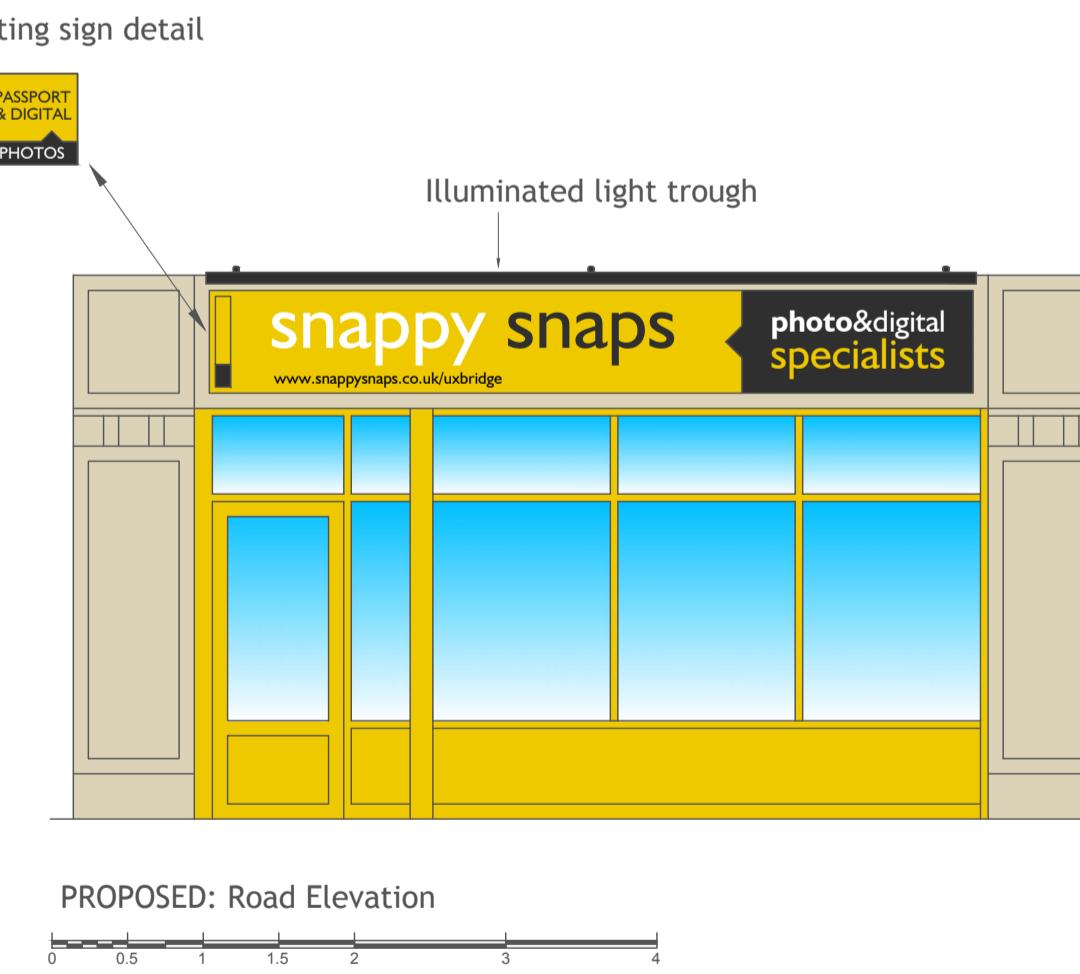

PROPOSED: Road Elevation




PROPOSED: Shopping Centre Elevator

Block Plan

Site Plan



Snappy Snaps, 178, High Street, Uxbridge, Hillingdon, UB8 1LA

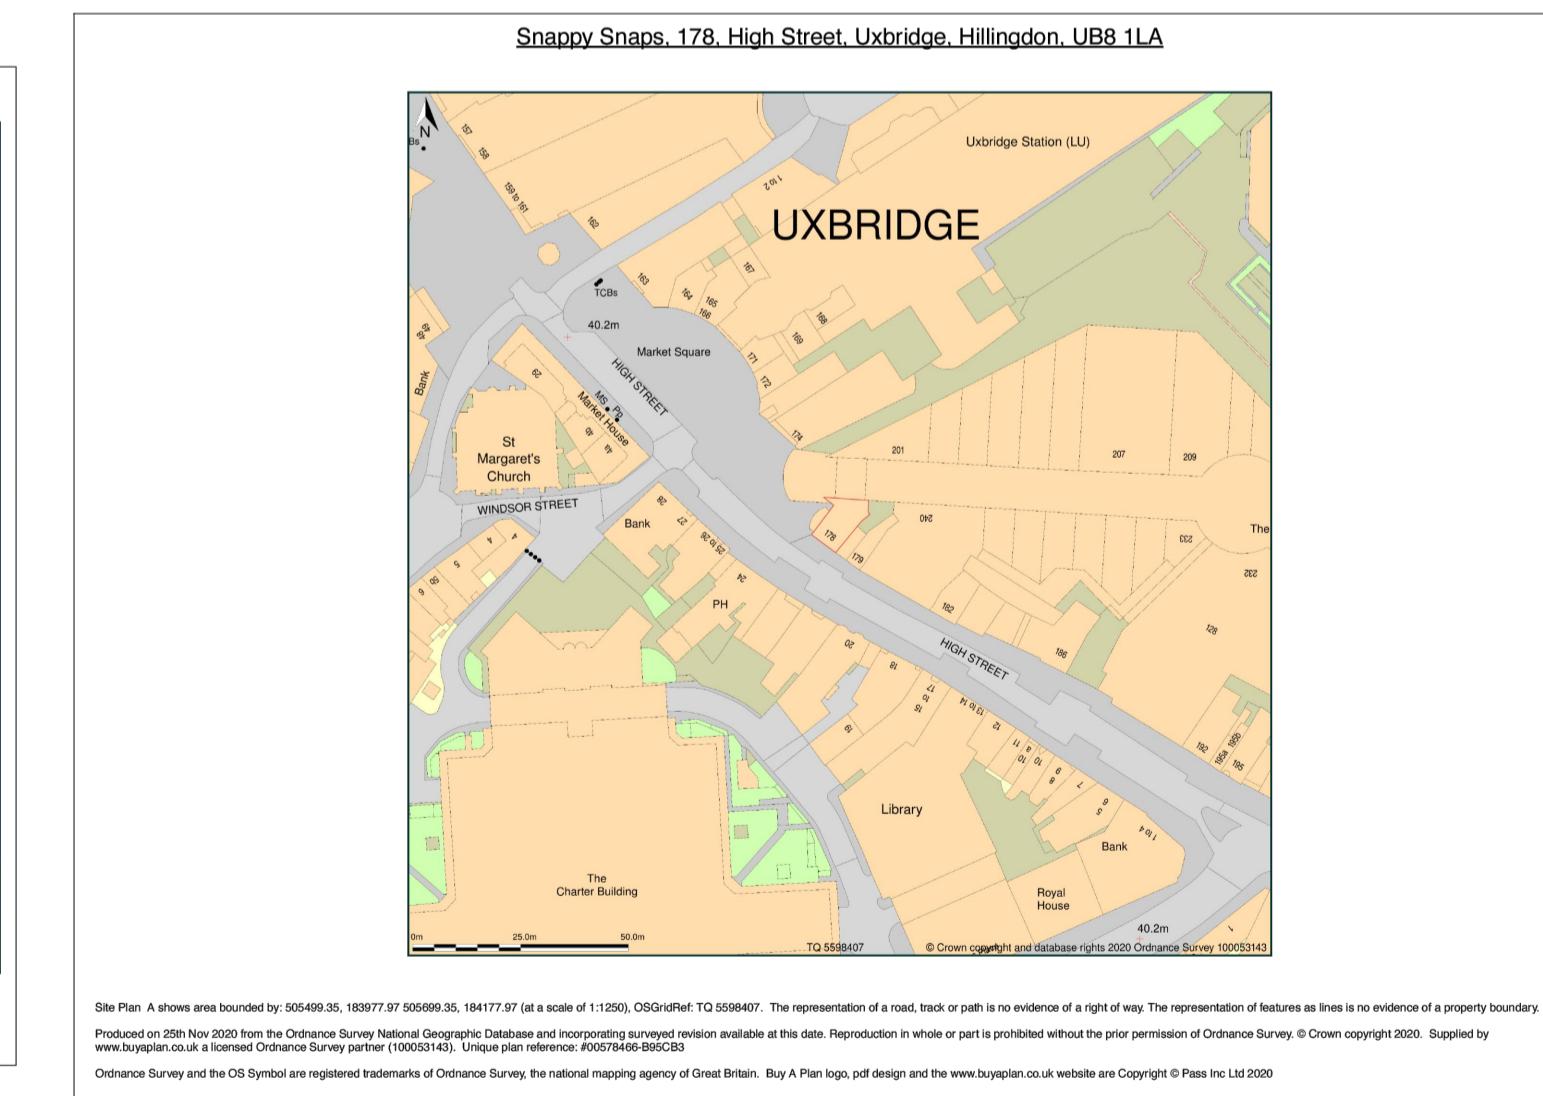

The logo for SRDL Group. It features the word "SRDL" in a large, bold, blue sans-serif font, with "GROUP" in a smaller, white sans-serif font directly below it. A thin horizontal line runs across the bottom of the "GROUP" text. At the bottom of the logo, the words "COST EFFECTIVE SHOPFITTING" are written in a smaller, white, sans-serif font.

Church Street - Milton Regis - Sittingbourne - Kent - ME10 2JZ
T: 01795 425 552 - F: 01795 475 552 - W: www.srdl.co.uk

Drawn	R	Revision	Date
mab	0	Outline to SRB survey	8-6-18
AF	1	Design Layout	20-07-18
AF	2	Revised Layout	18-01-19
AF	3	Minor revision	21-01-19
AF	4	Blank Outline sent to Rachel	18-06-19
AF	5	Drawing pack plan	06-10-20
AF	6	Fascia signs drawn	25-11-20
AF	7	As SB sketch	25-04-22
AF	8	As Ryan sketch	08-06-22

Client: Snappy Snaps

Project: 178 High St
Uxbridge
UB8 1LA

Drawing: Planning

Drawing Planning

Please note all visualizations are not to scale			
Drawing No: 13825-9	Scale	1:50@A1	
	Drawn	AF	
Layout	A1 (Planning)	Date	27-9-22