




NOTES:  
All dimensions must be checked on site and not scaled from this drawing.

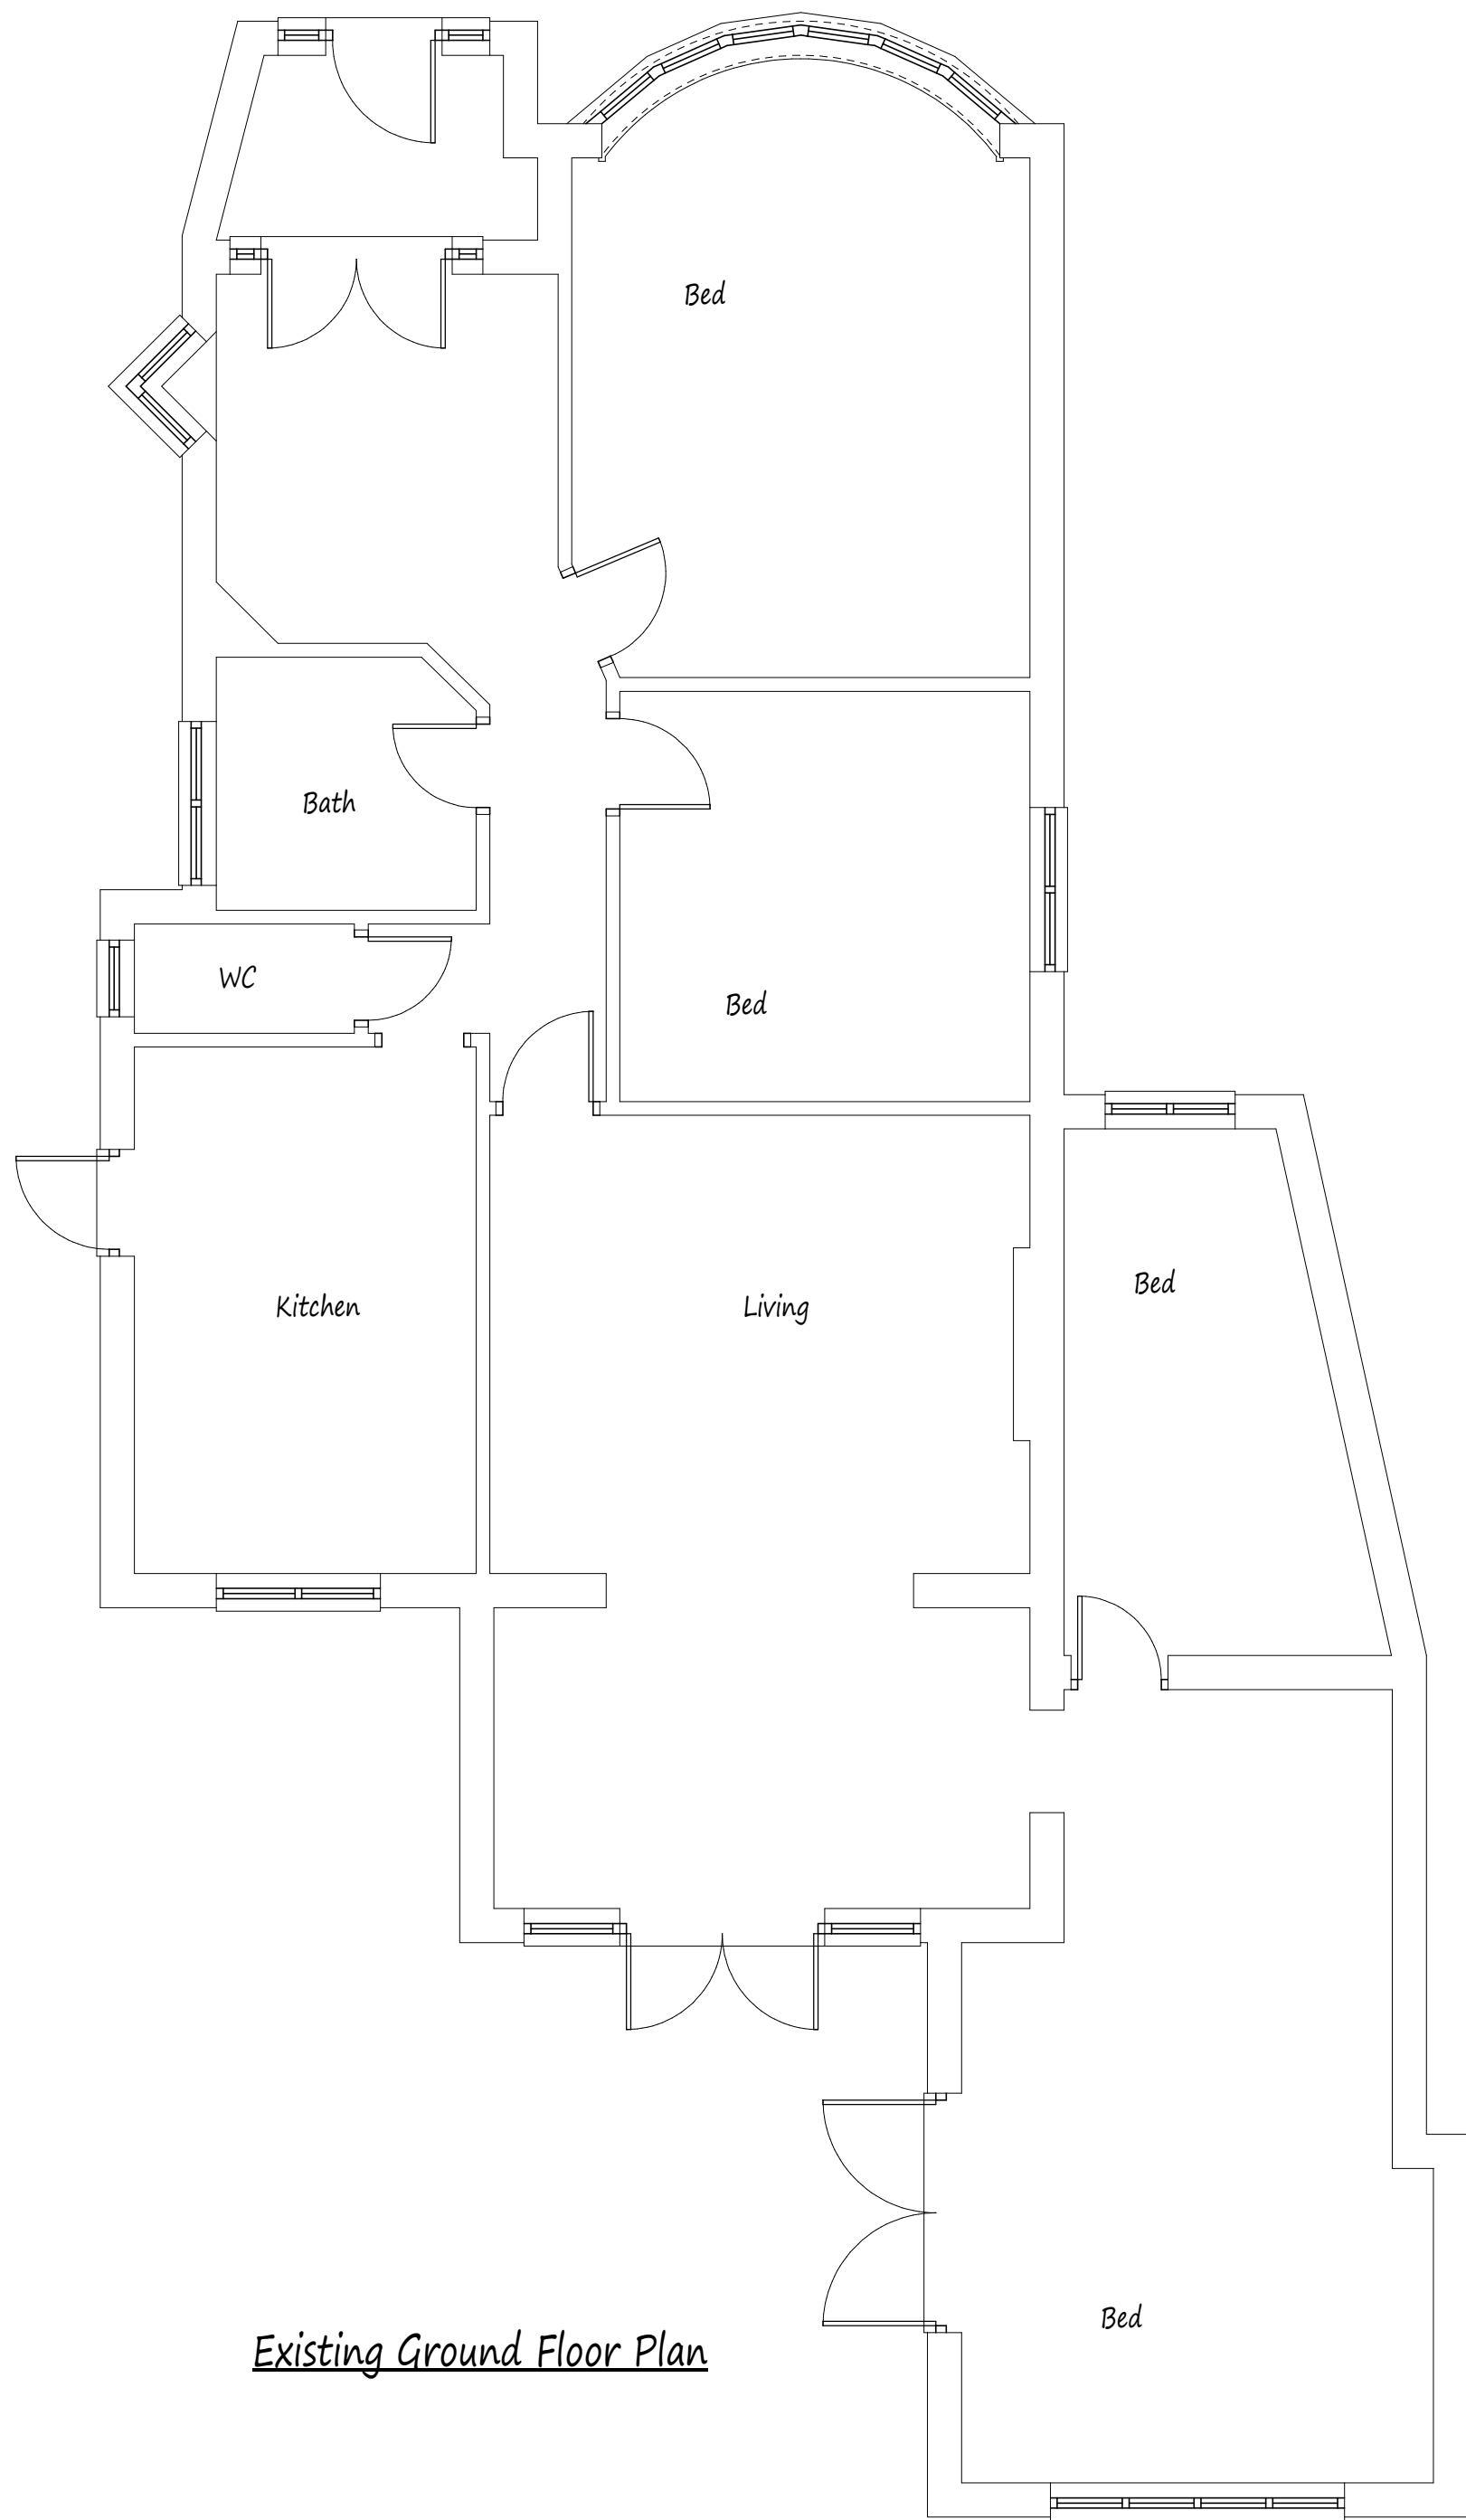


Existing Ground Floor Plan

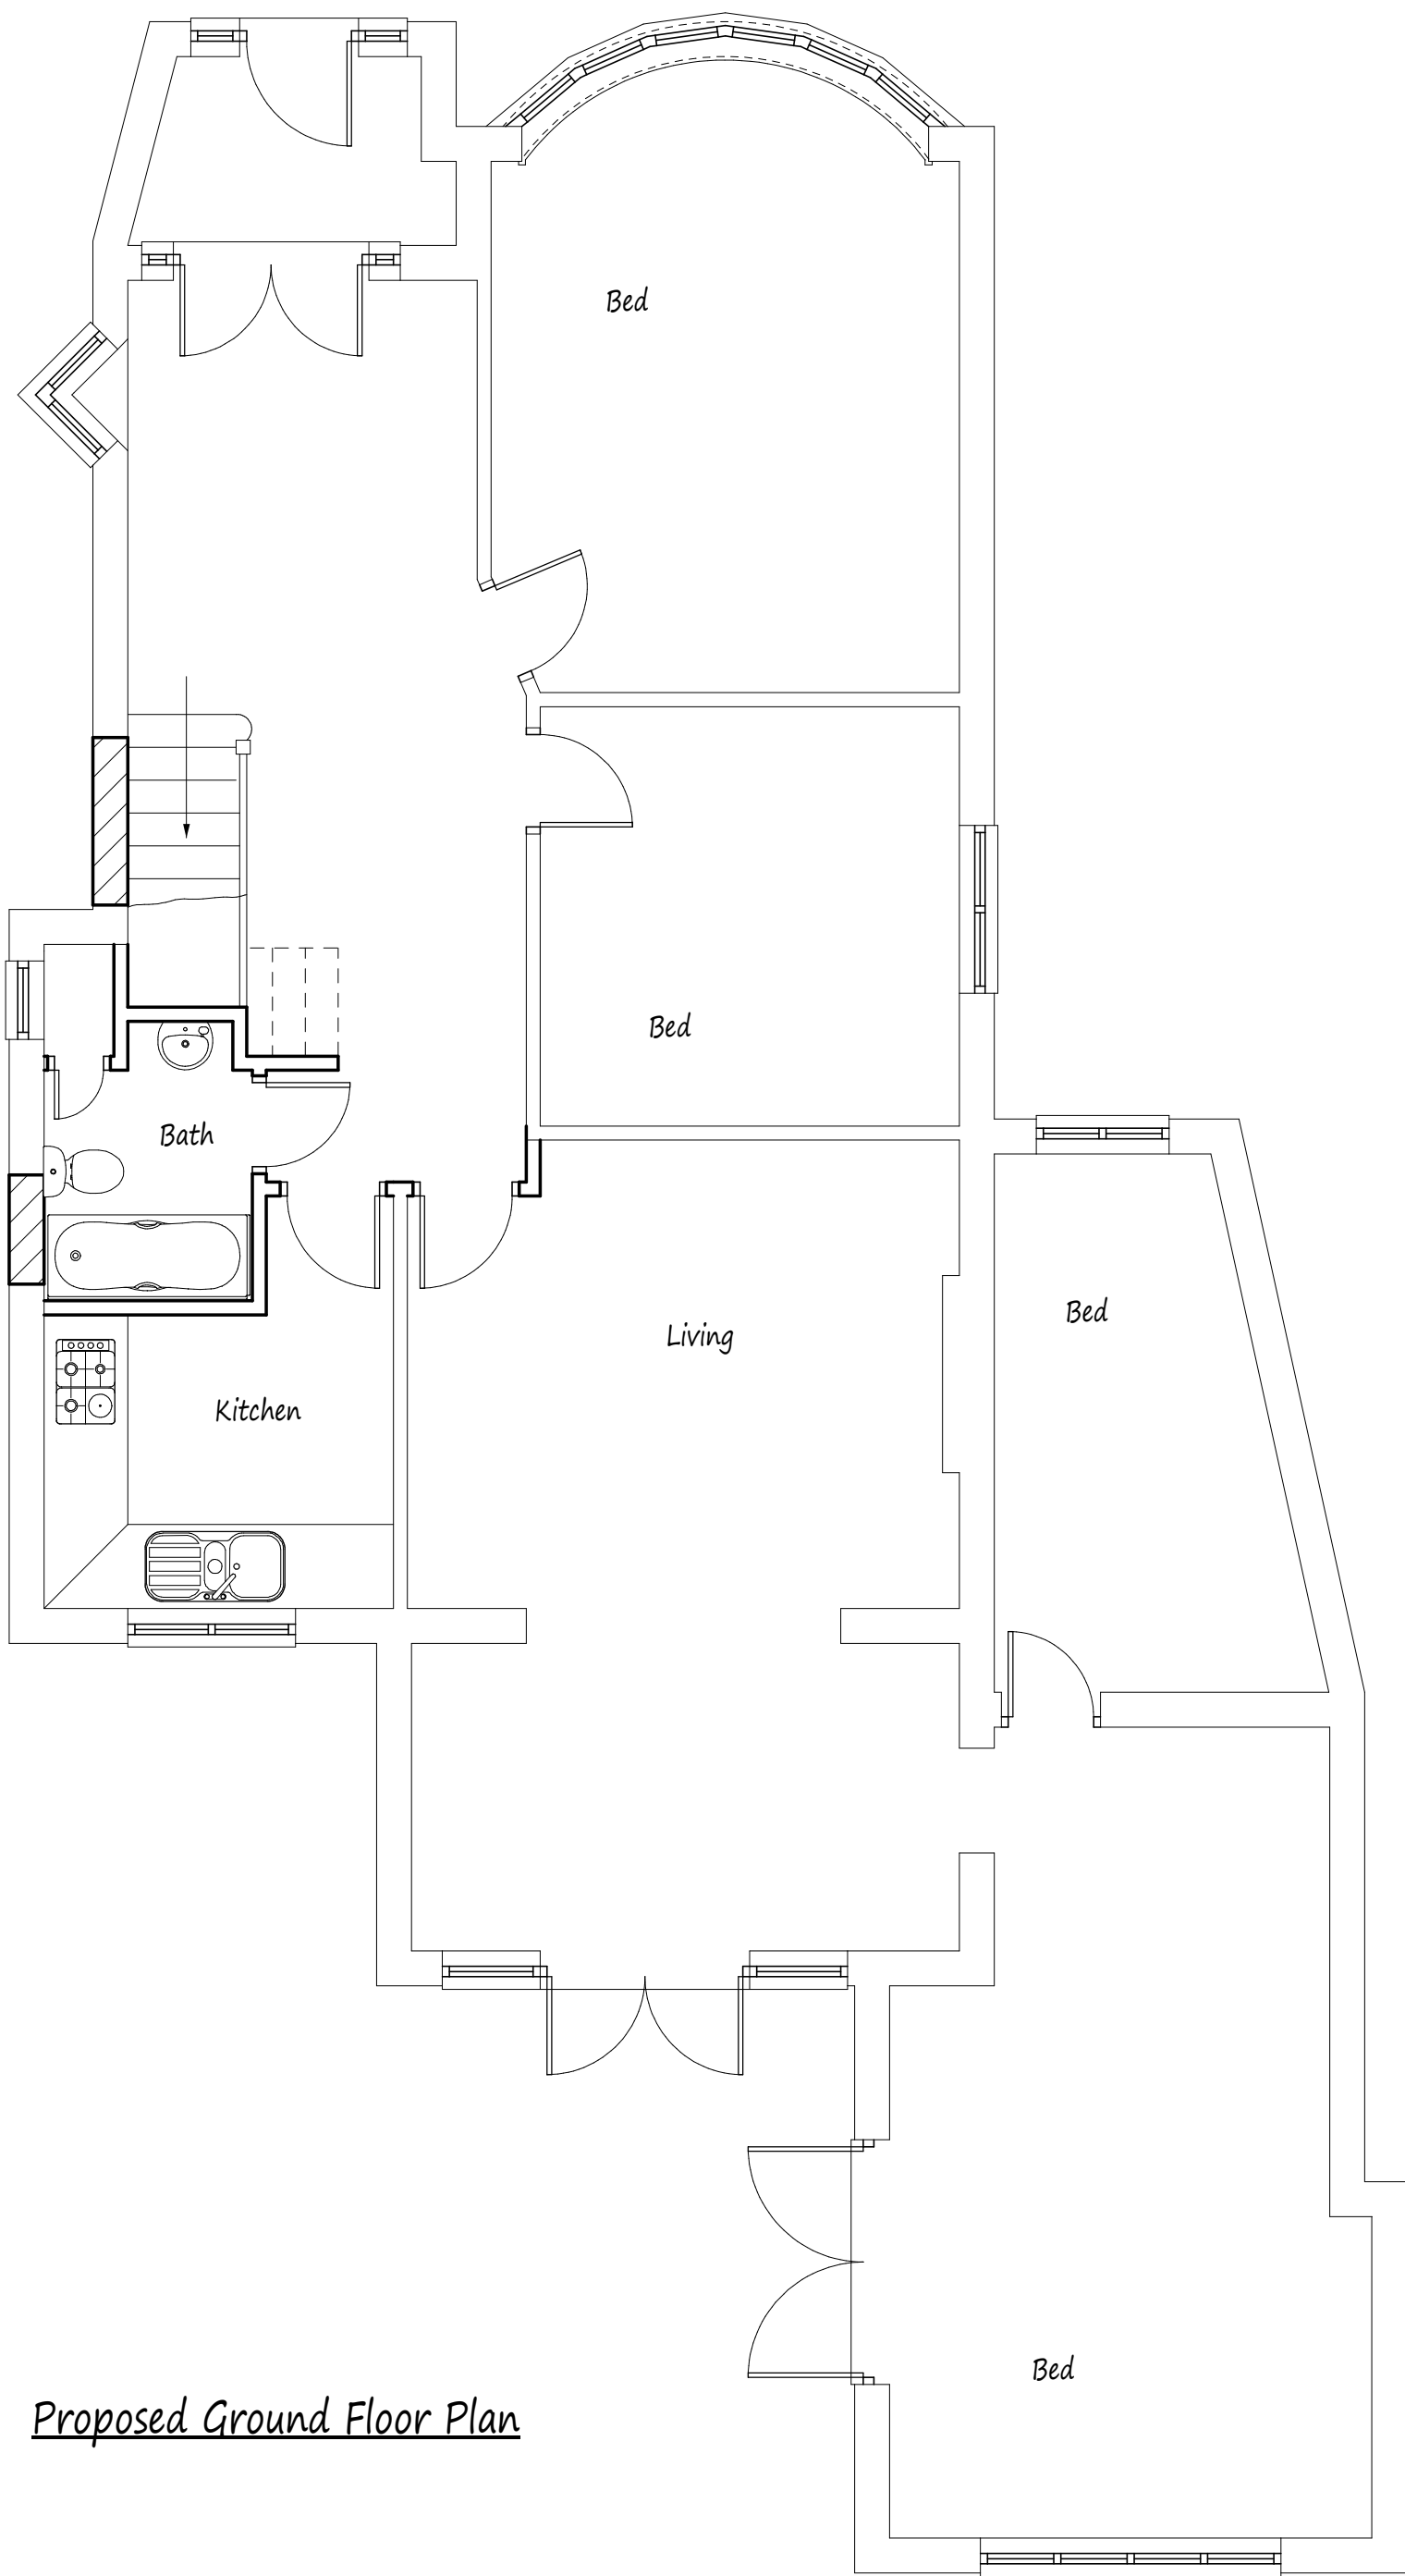

Proposed Ground Floor Plan

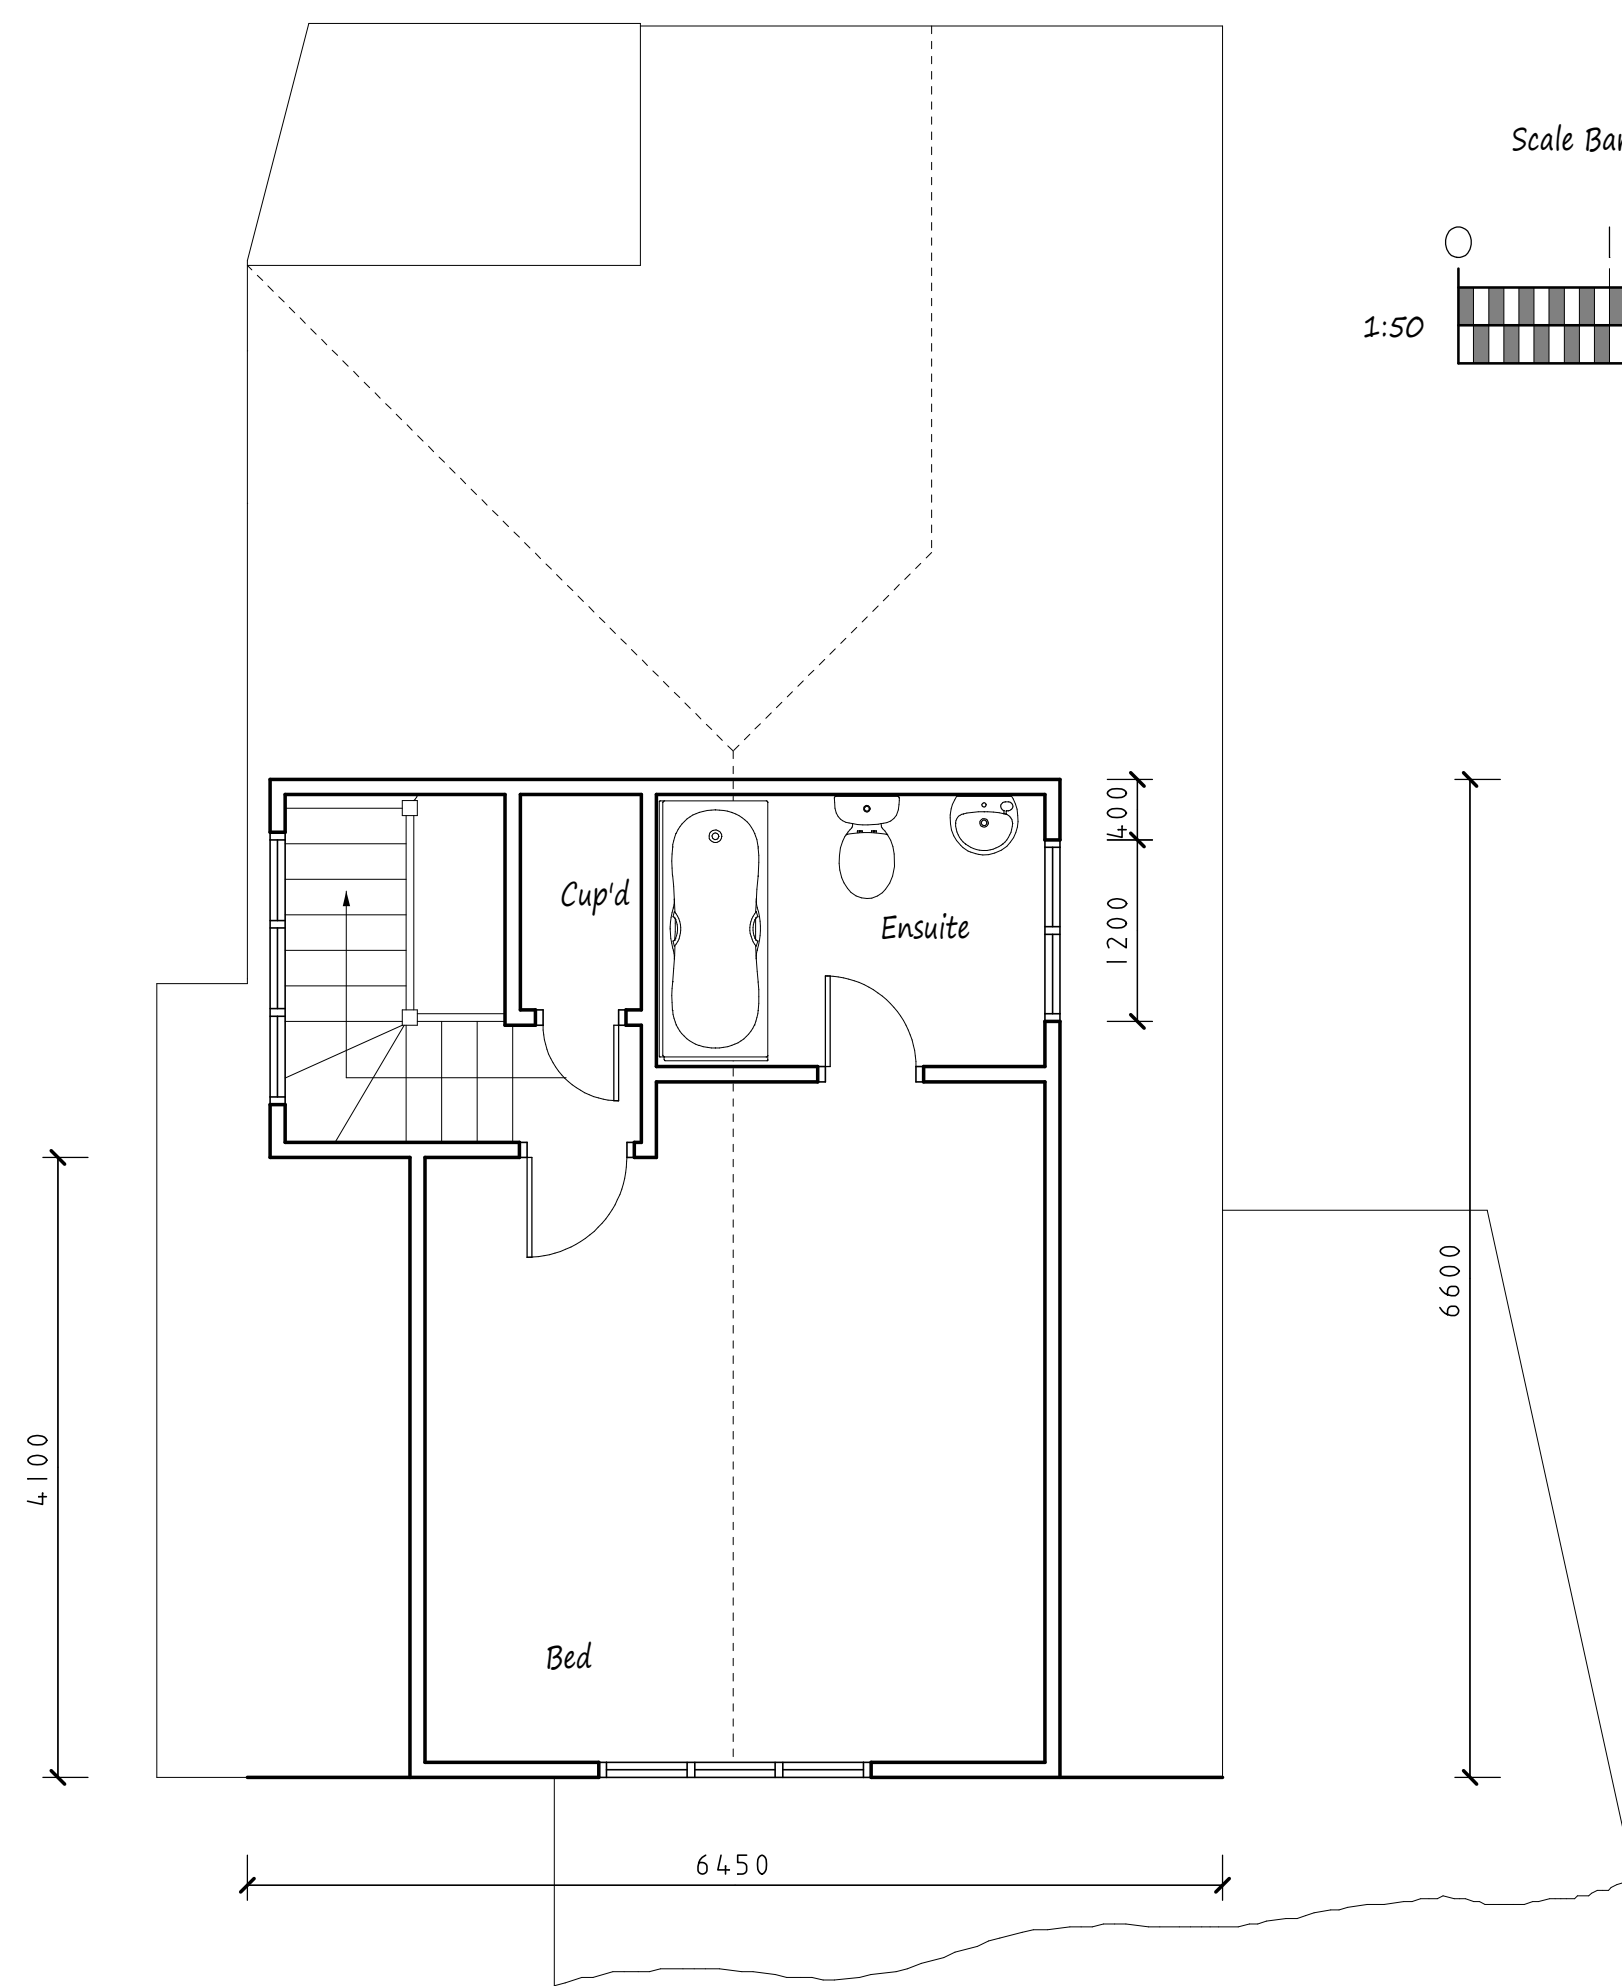

Proposed Rooms in Roof Space

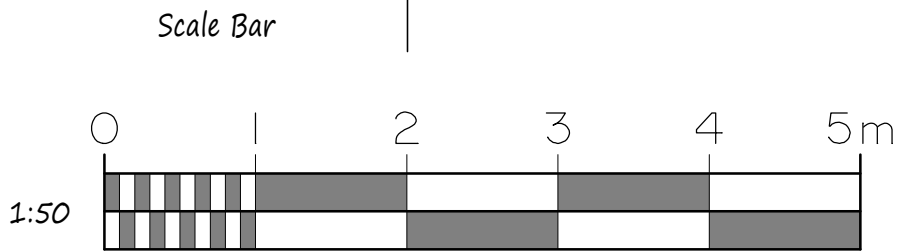

Gable = 19.4 cubic meters  
Dormers = 28.9 cubic meters  
Total = 48.3 cubic meters

A	Date	Revisions

Copyright

Pottle & Co Ltd.  
Building Design &  
Management Services

Suite A  
128 Manor Way  
Ruislip  
Middlesex  
HA4 8HR

Tel: 01895 622800  
www.pottle.uk.com

Client  
Mr & Mrs Thorne

Job Title  
  
14 Ellesmere Close  
Ruislip  
Middlesex

Drawing Title  
  
Proposed Alterations to Main  
Roof to Create Loft Conversion.

Scale  
1:50, 100

Date  
April 2020

Drawn by  
MDP

Drg No.  
4386/01

