
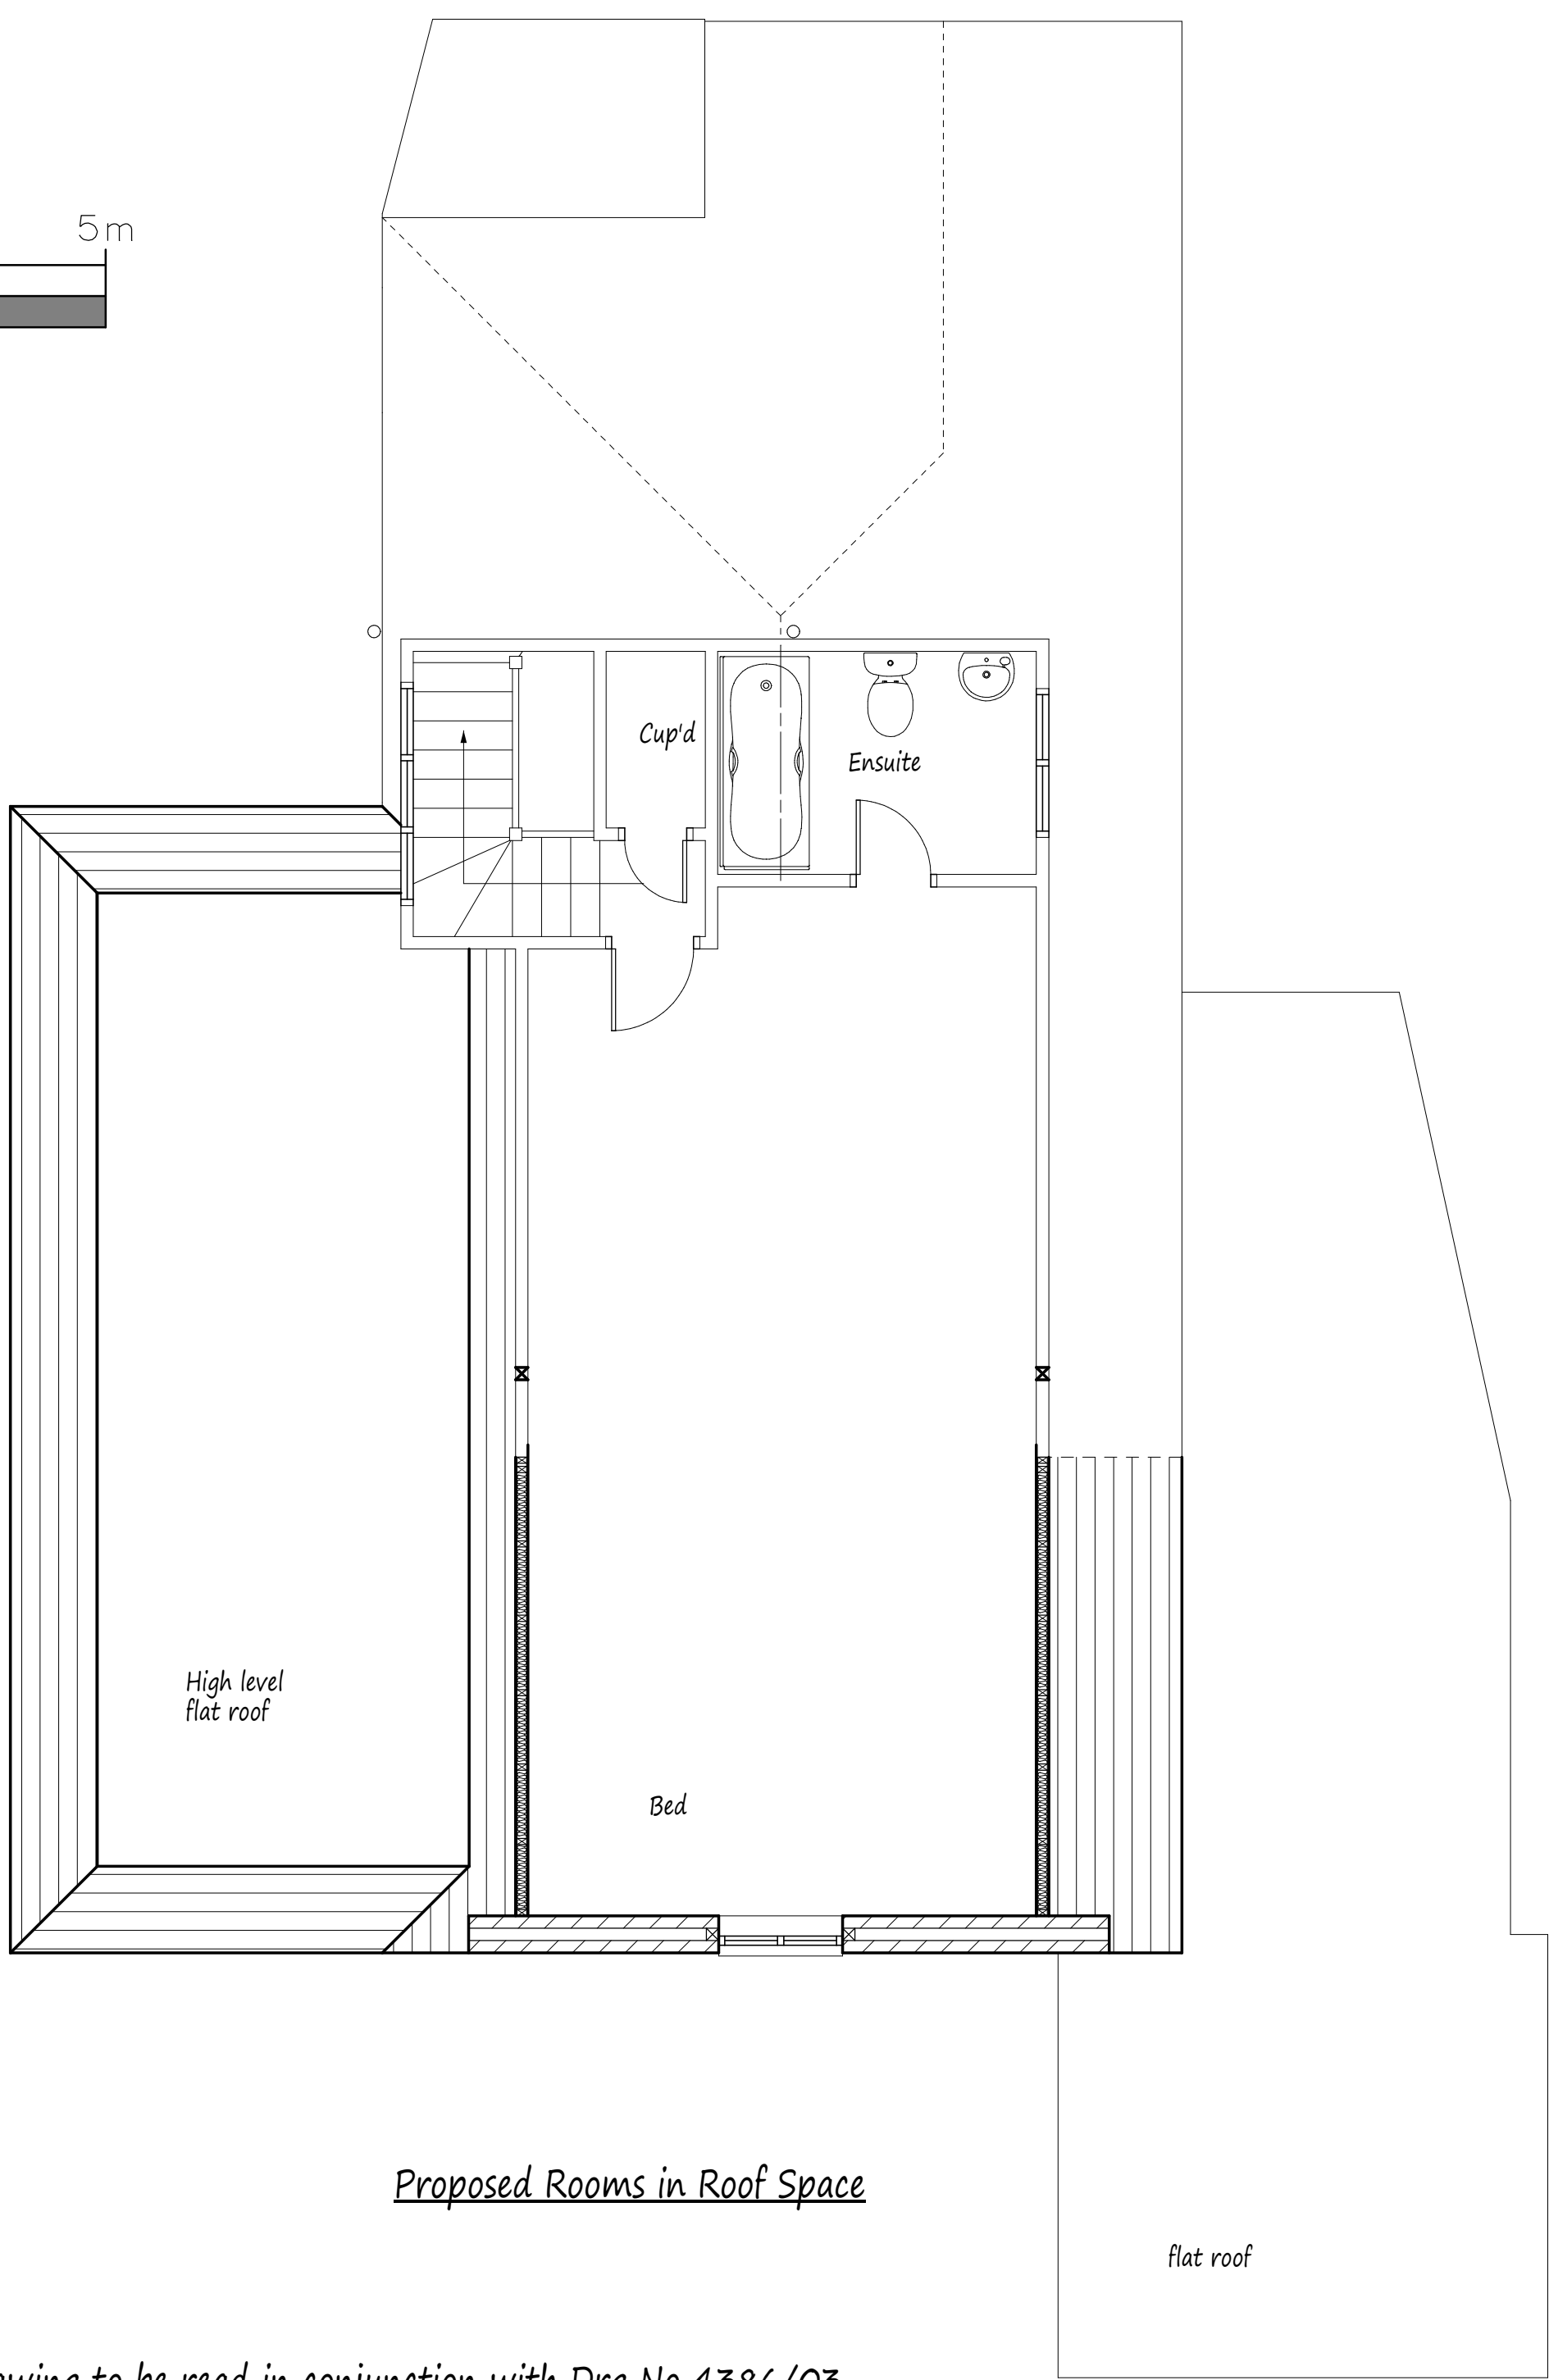
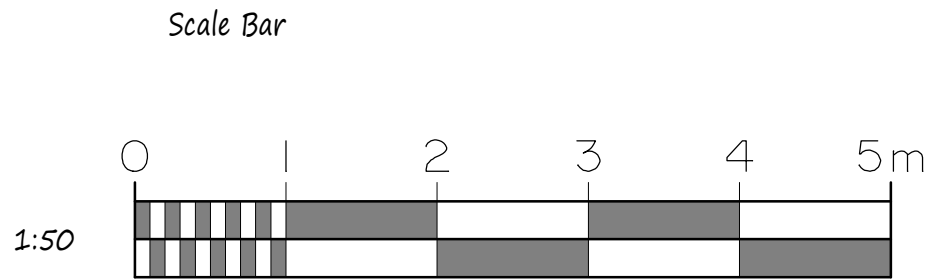


NOTES:
All dimensions must be checked on site and not scaled from this drawing.

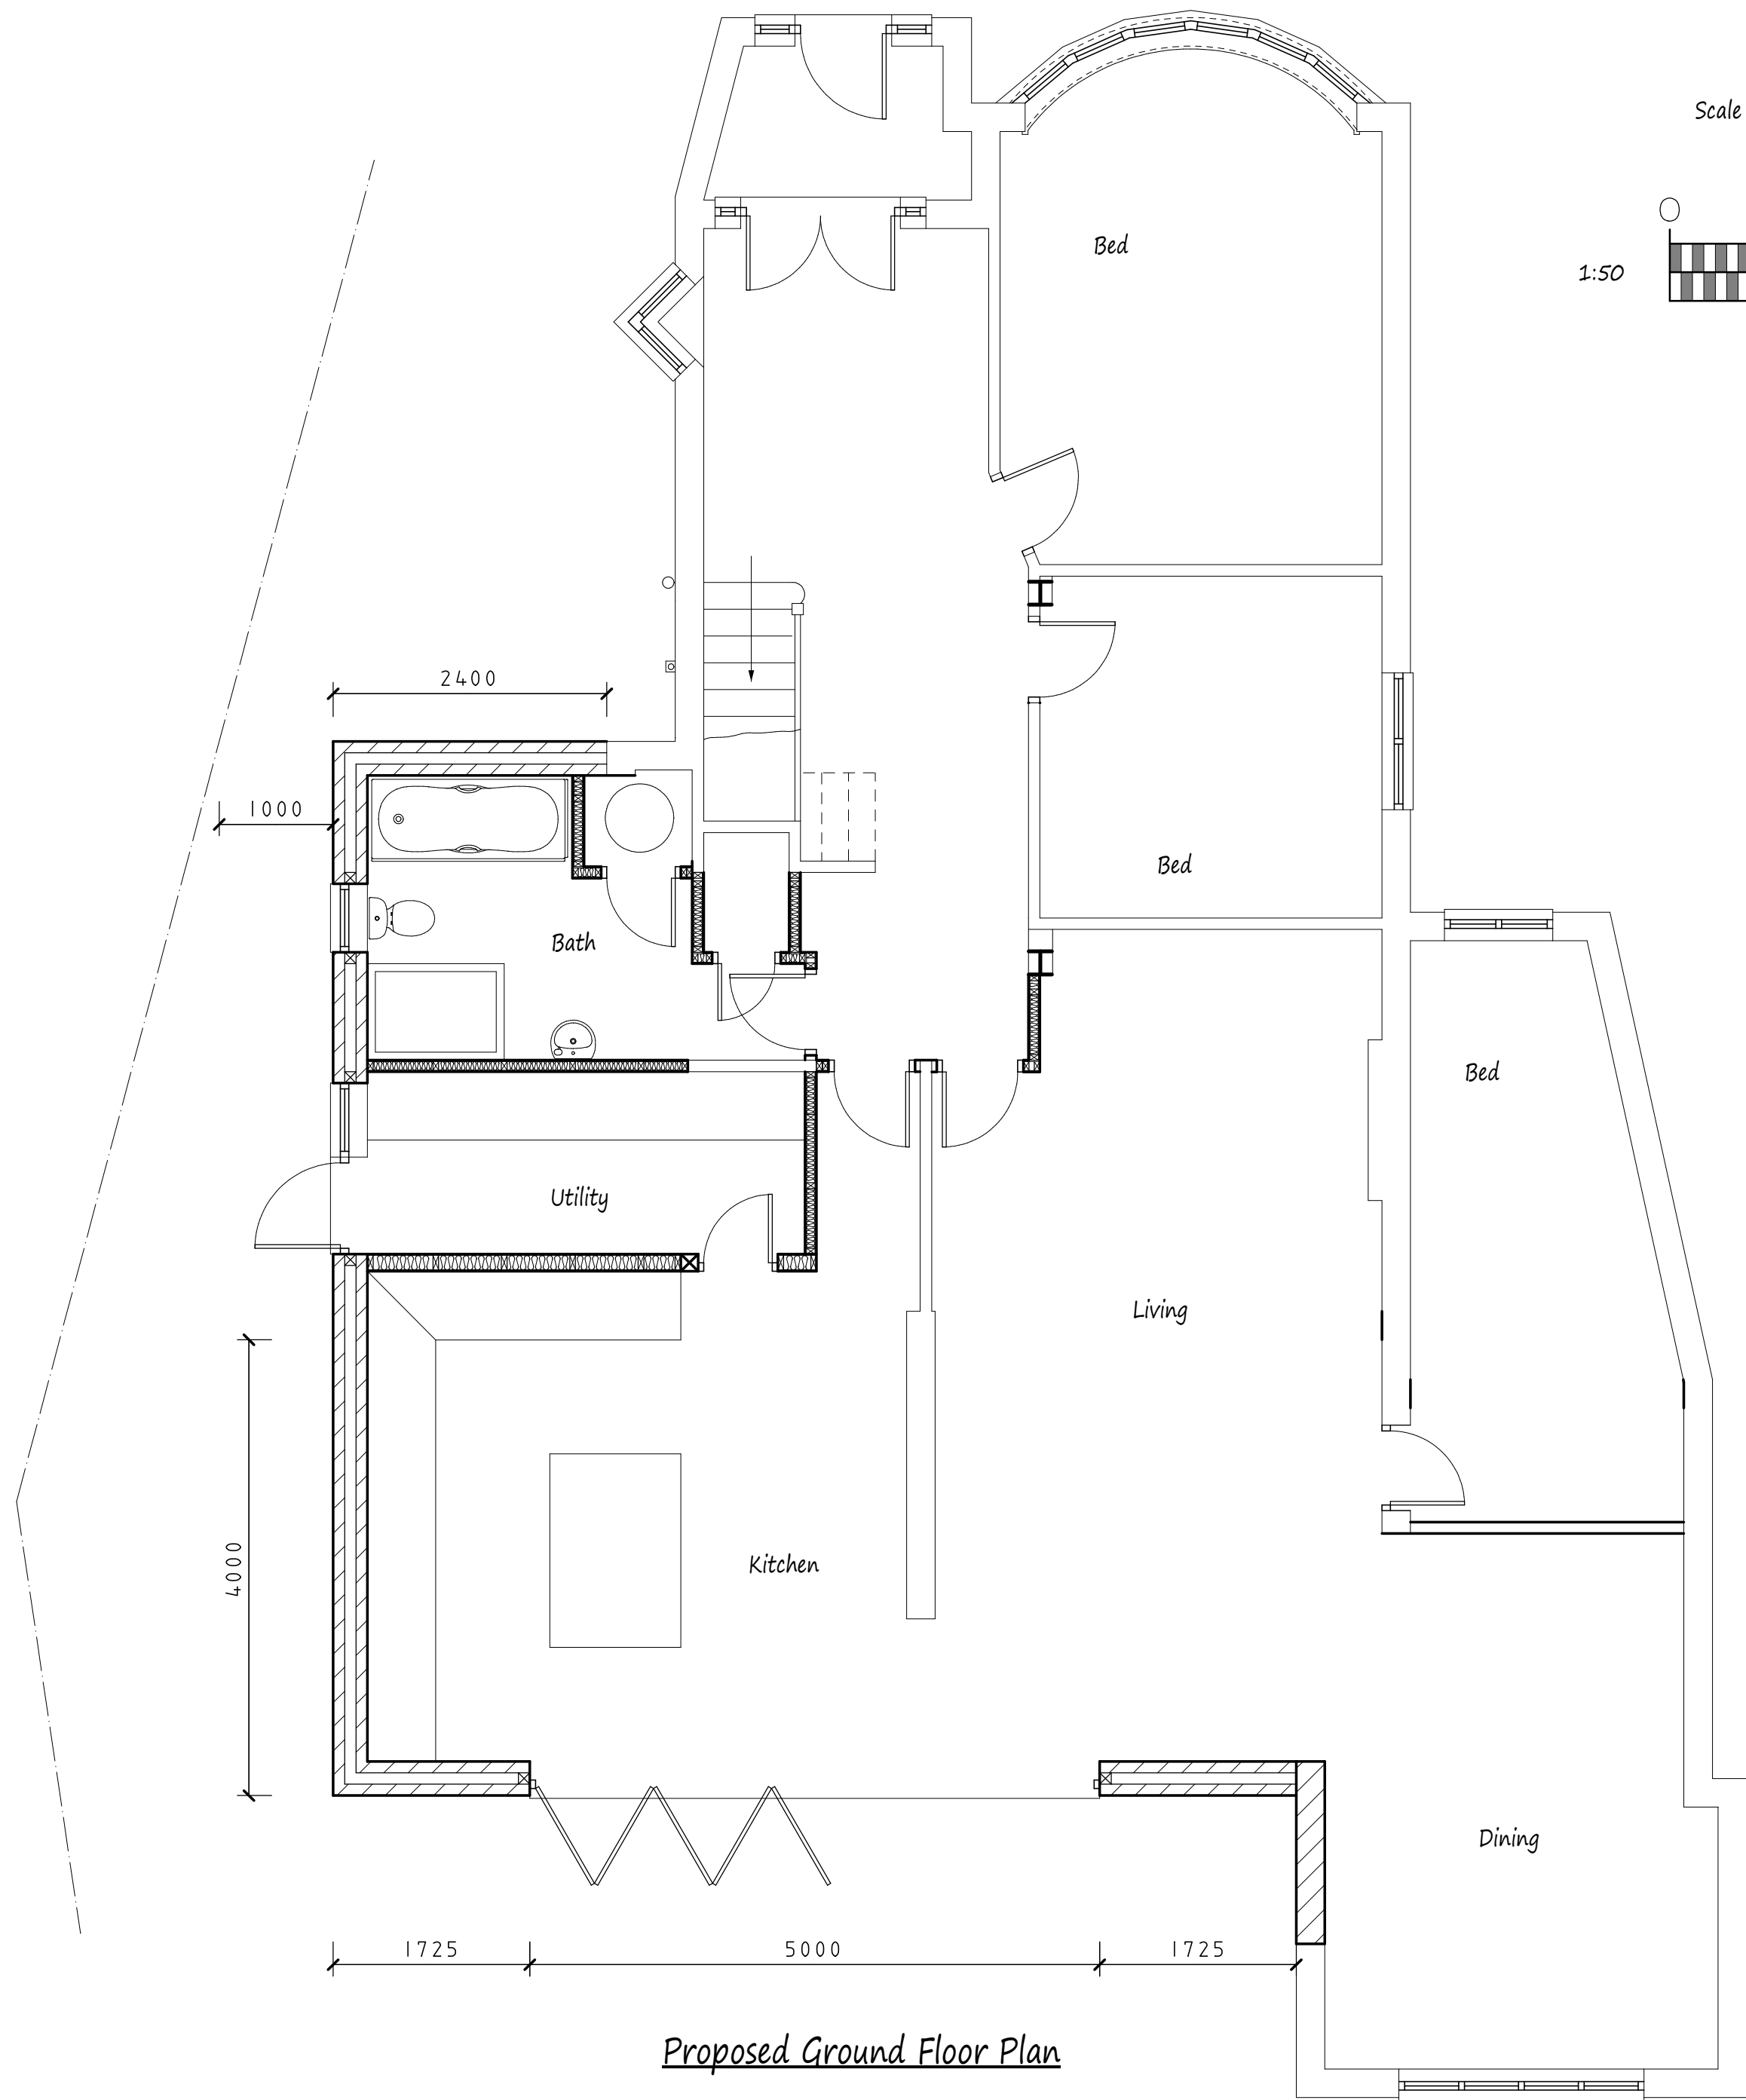


Proposed Ground Floor Plan

Proposed Rooms in Roof Space

This drawing to be read in conjunction with Drg No 4386/03

Proposed Elevations - All Materials to Match Existing

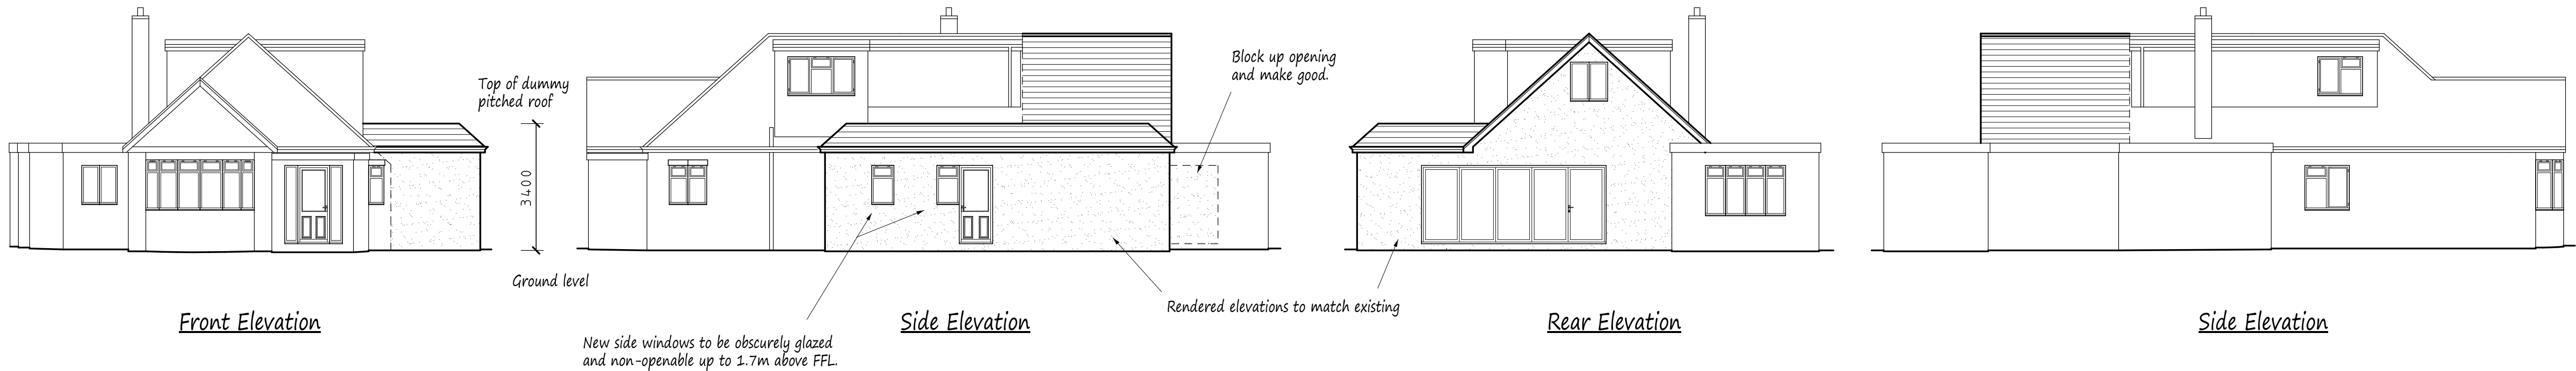

A	Date	Revisions
---	------	-----------

Copyright

Pottle & Co Ltd.
Building Design &
Management Services

Suite A
128 Manor Way
Ruislip
Middlesex
HA4 8HR

Tel: 01895 622800
www.pottle.uk.com

Client
Mr & Mrs Thorne

Job Title

14 Ellesmere Close
Ruislip
Middlesex

Drawing Title

Proposed Single Storey
Side and Rear Extension
and Alterations to Main
Roof.

Scale 1:50. 100	
Date November 2020	Drawn by MDP
Drg No. 4386/04	