
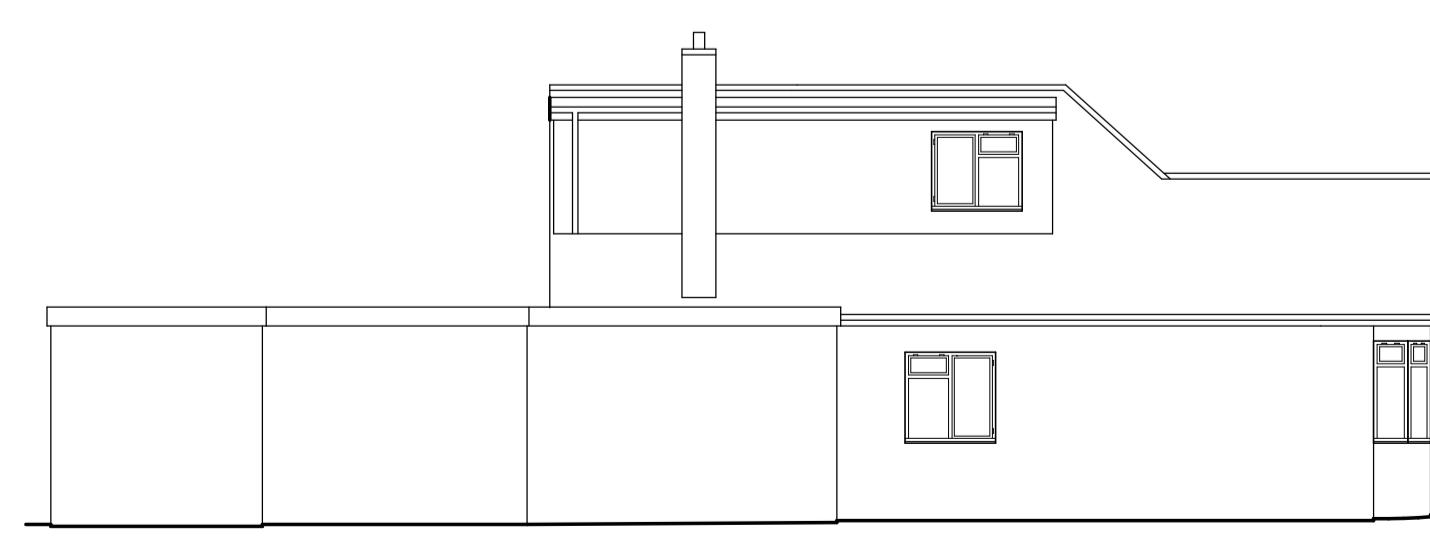
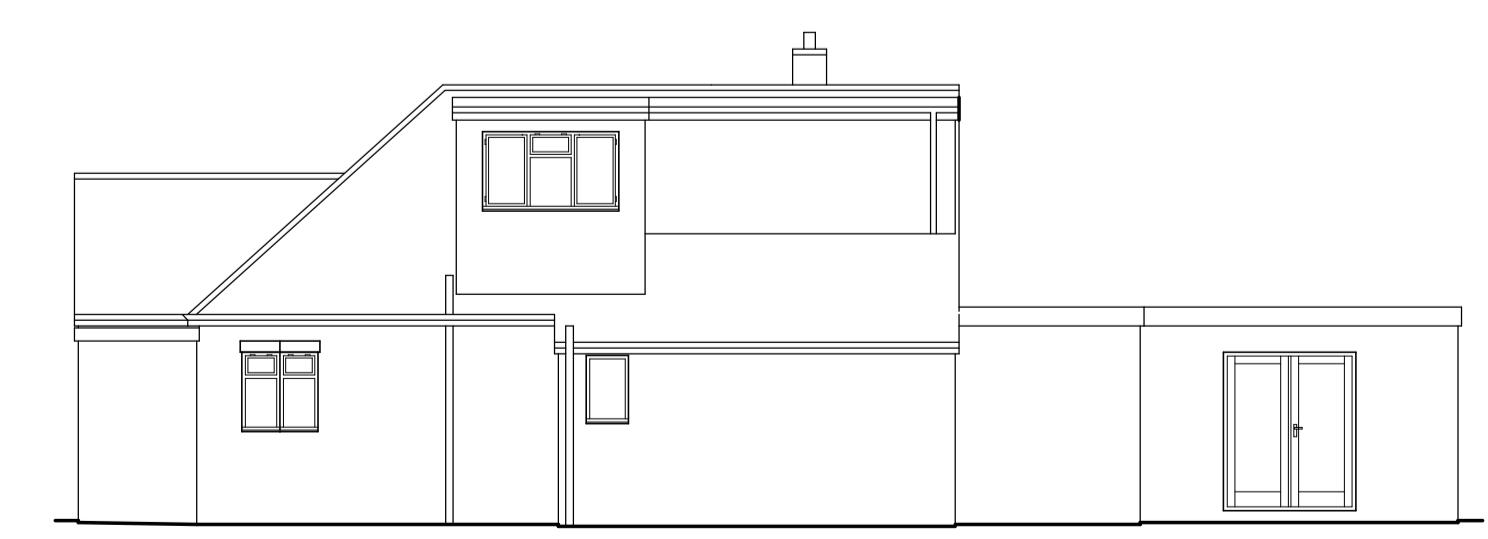
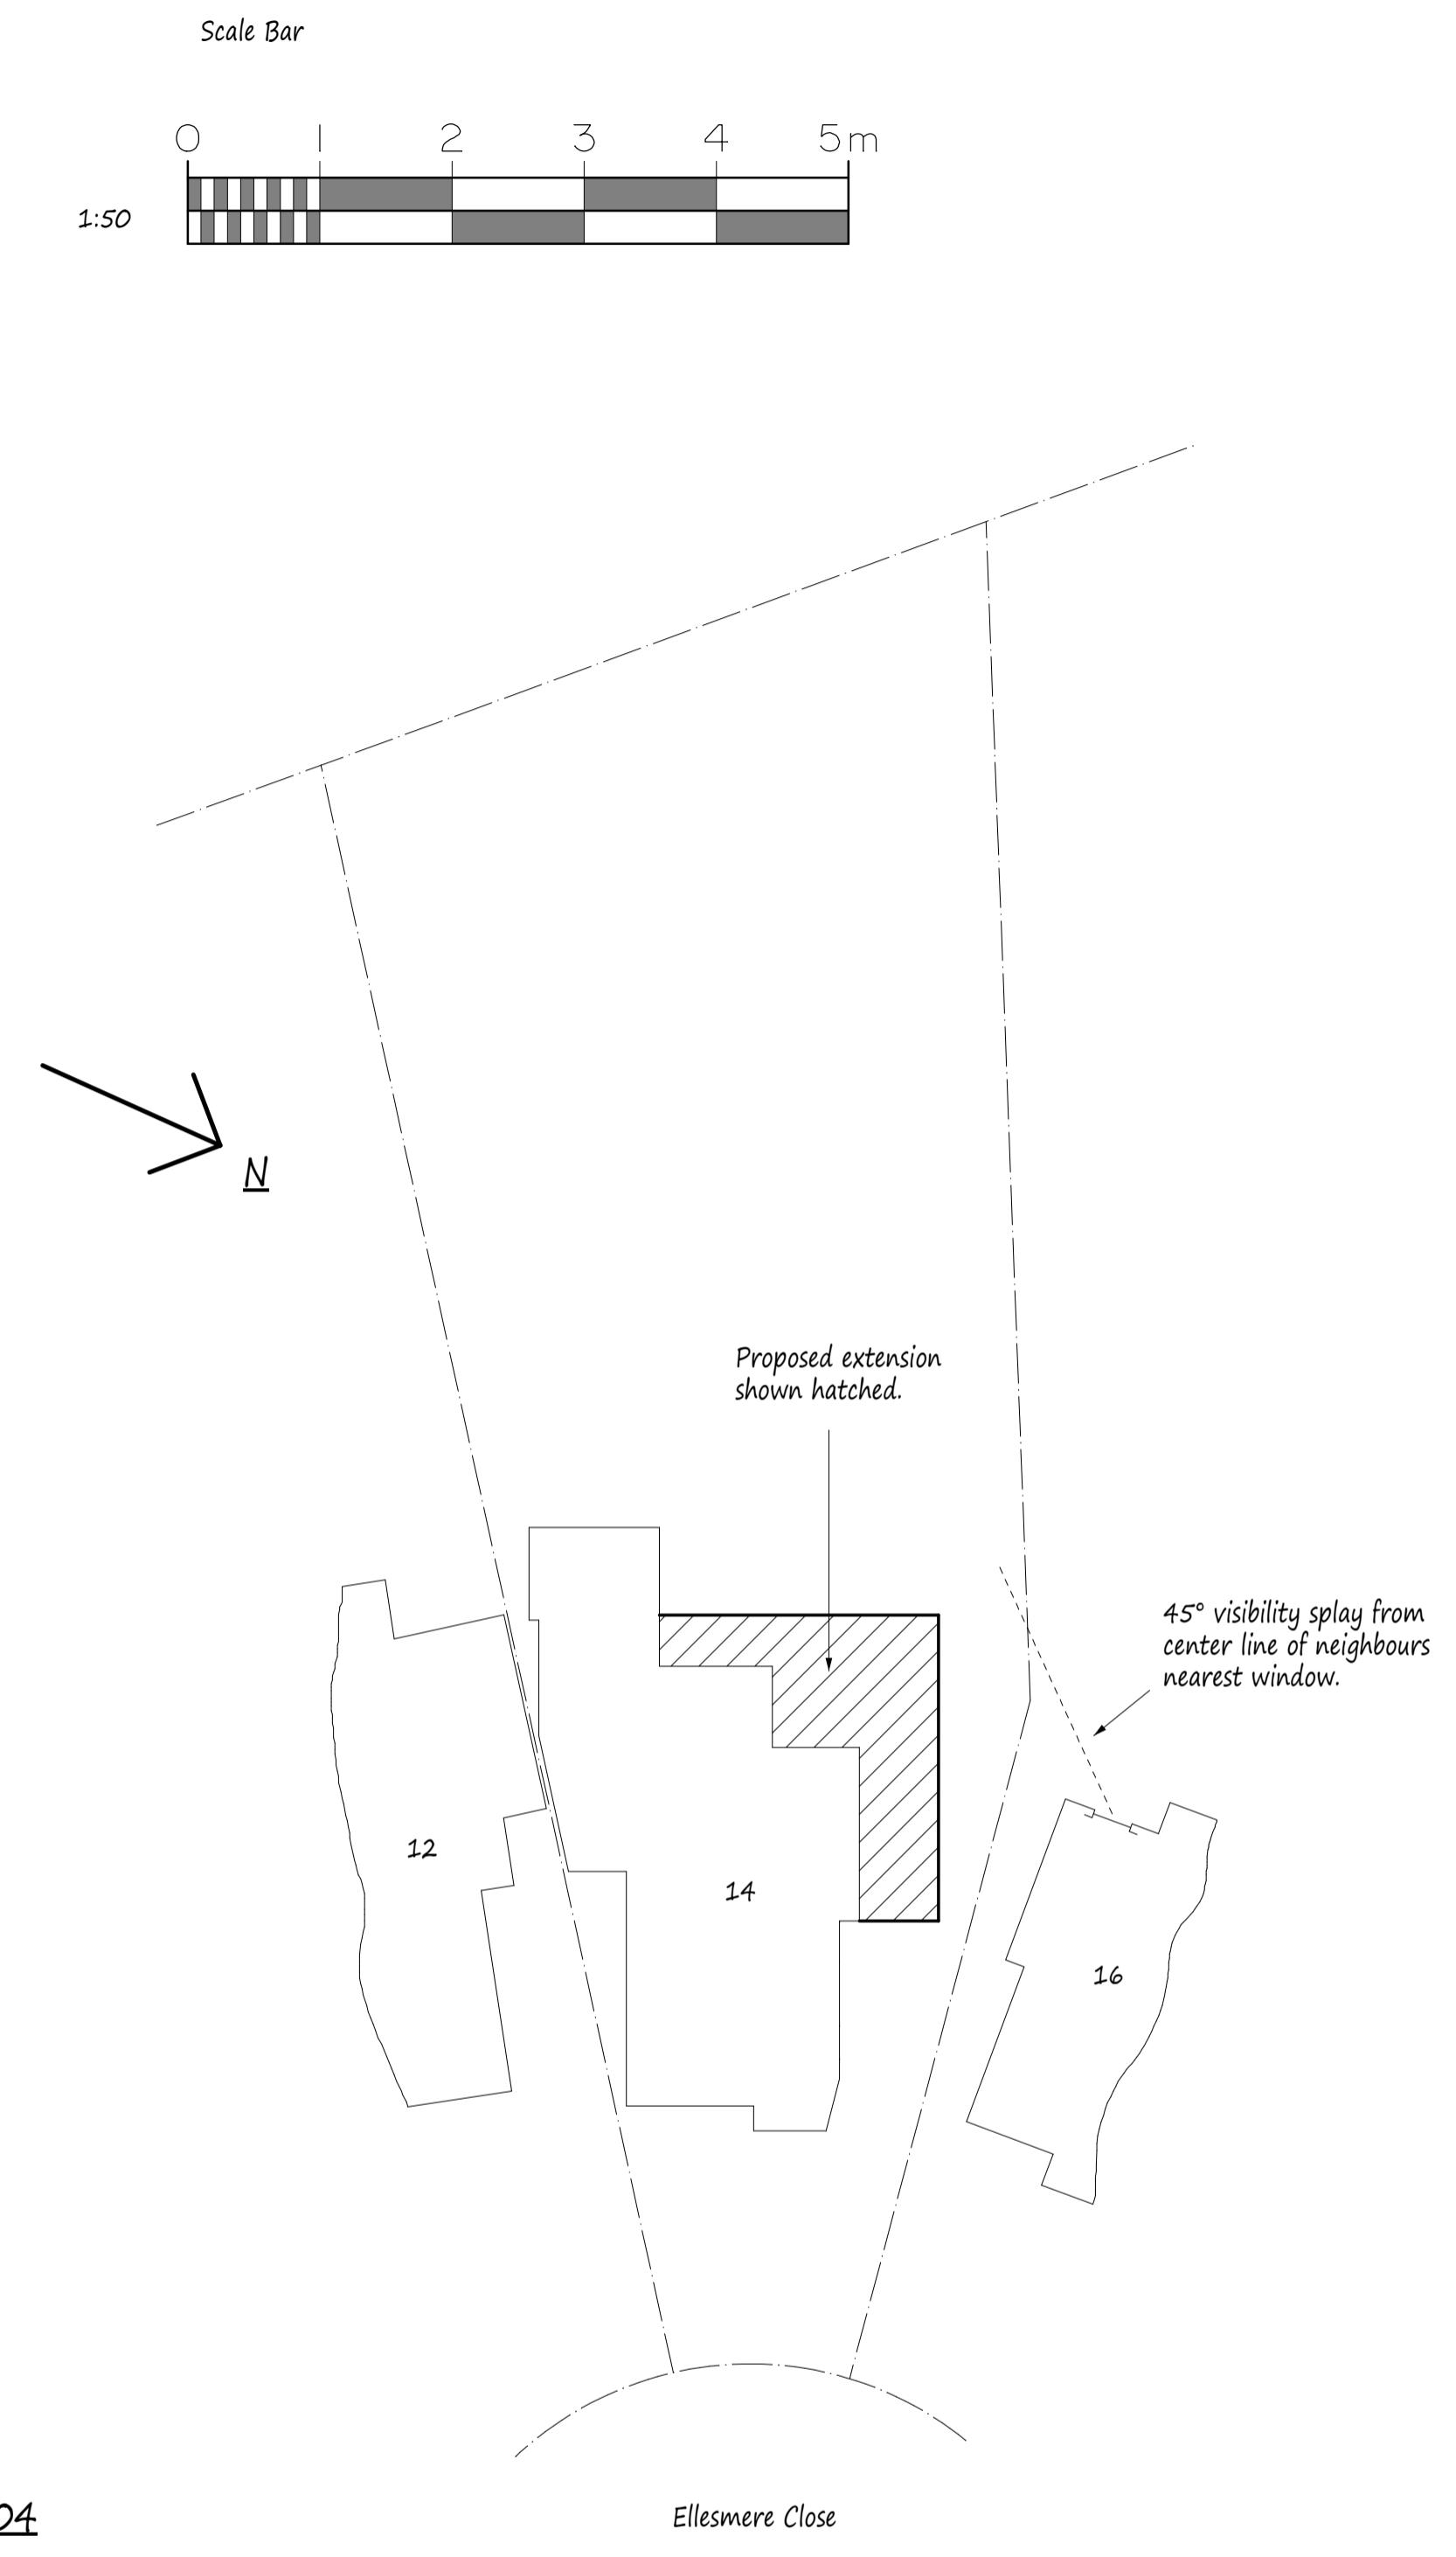
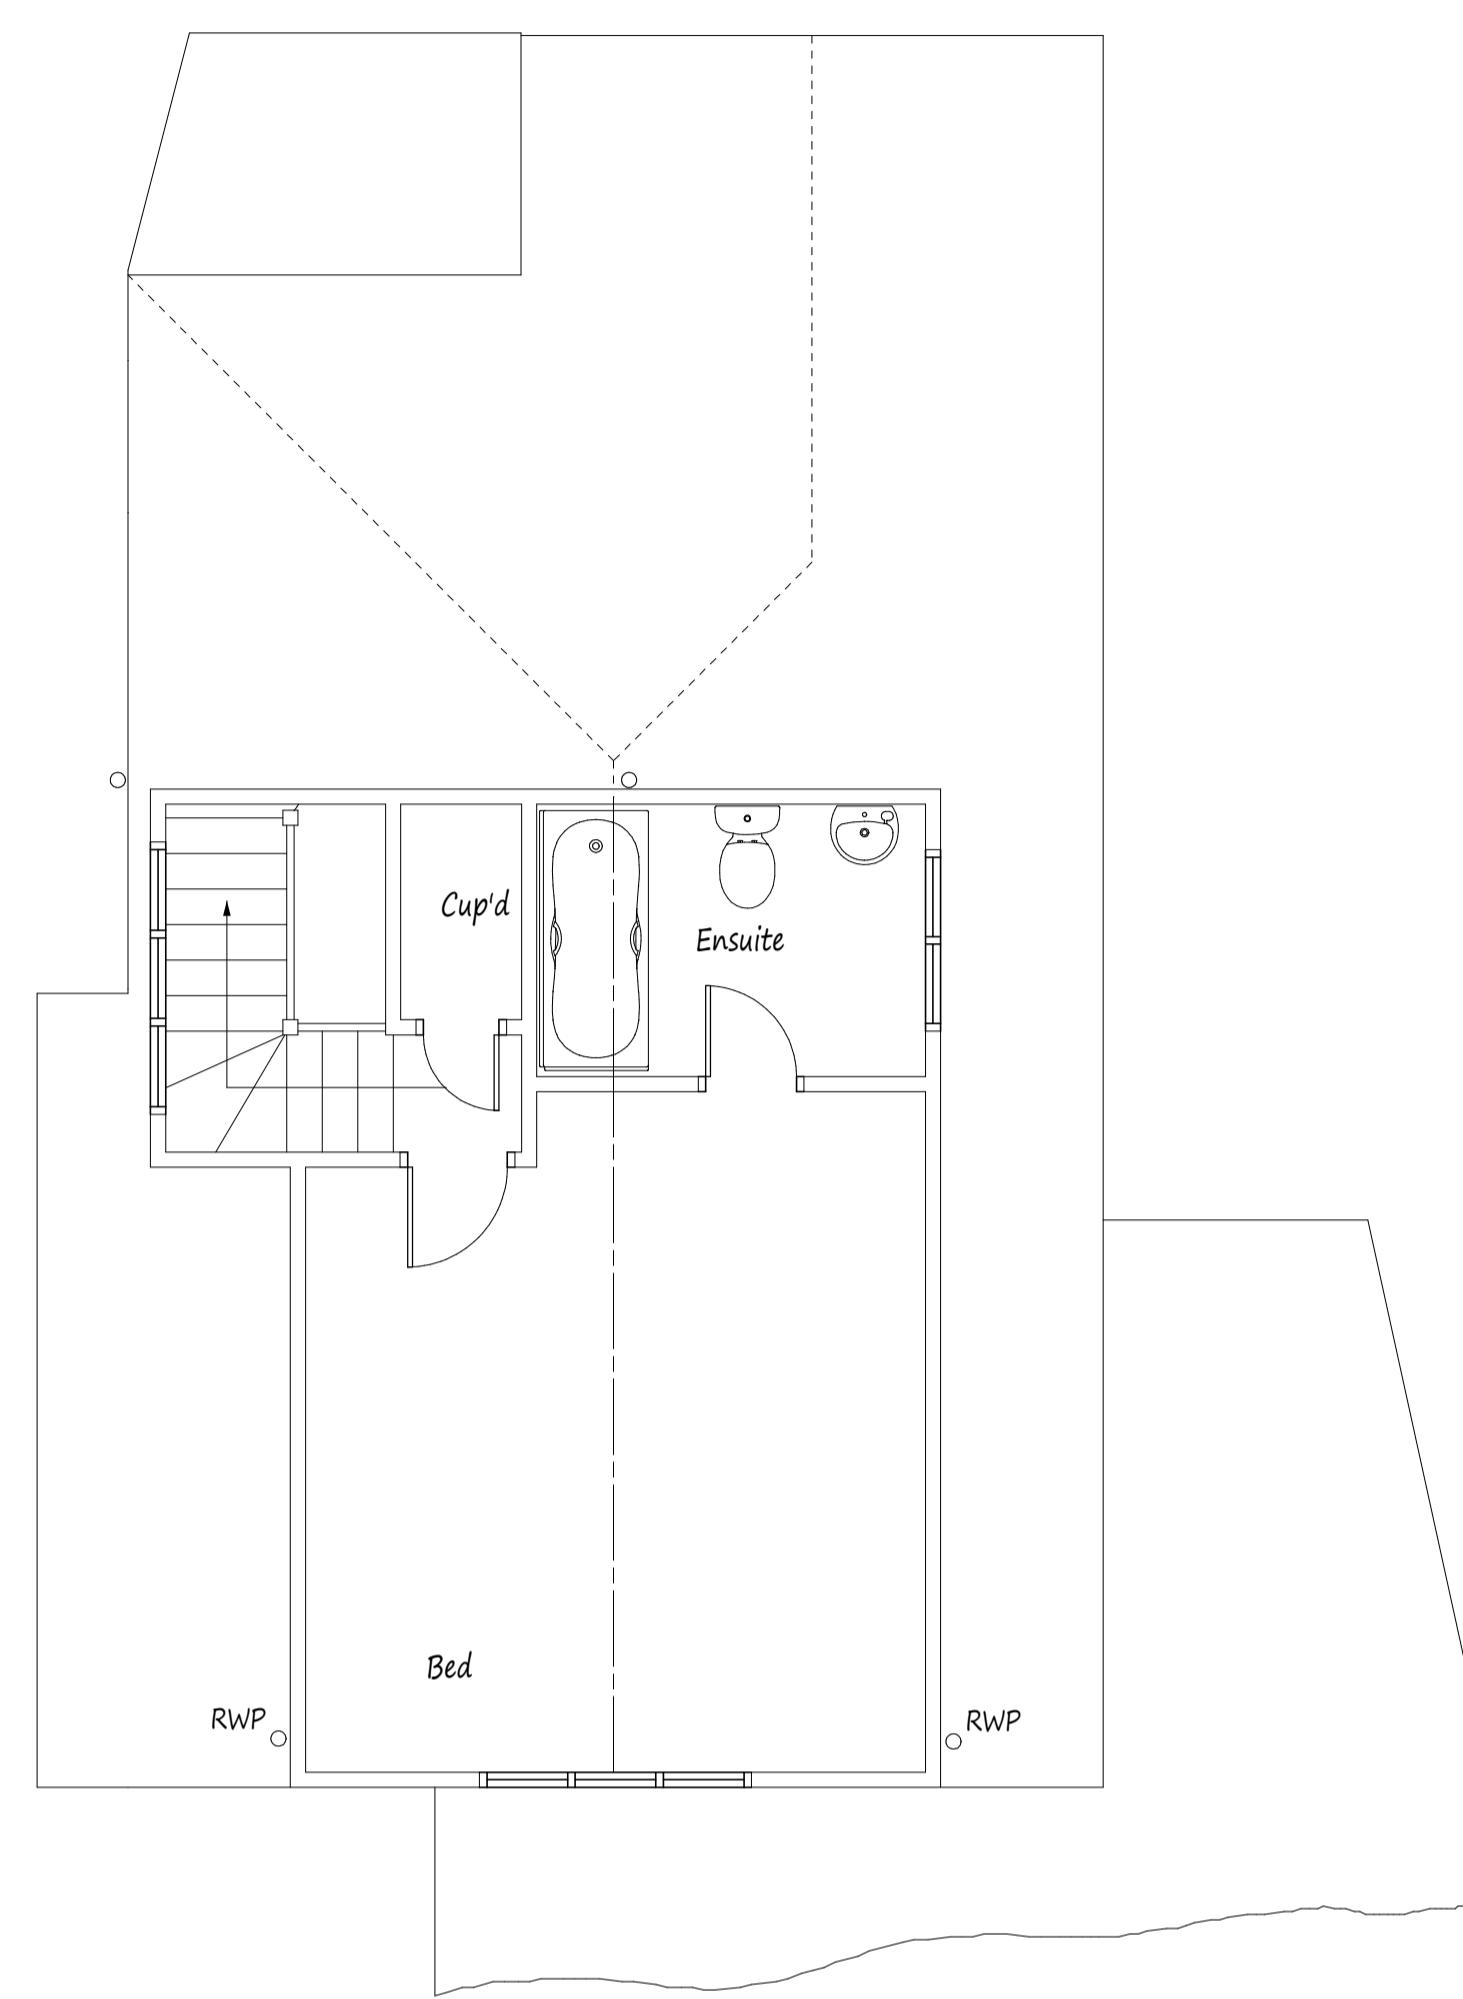


NOTES:
All dimensions must be checked on site and not scaled from this drawing.

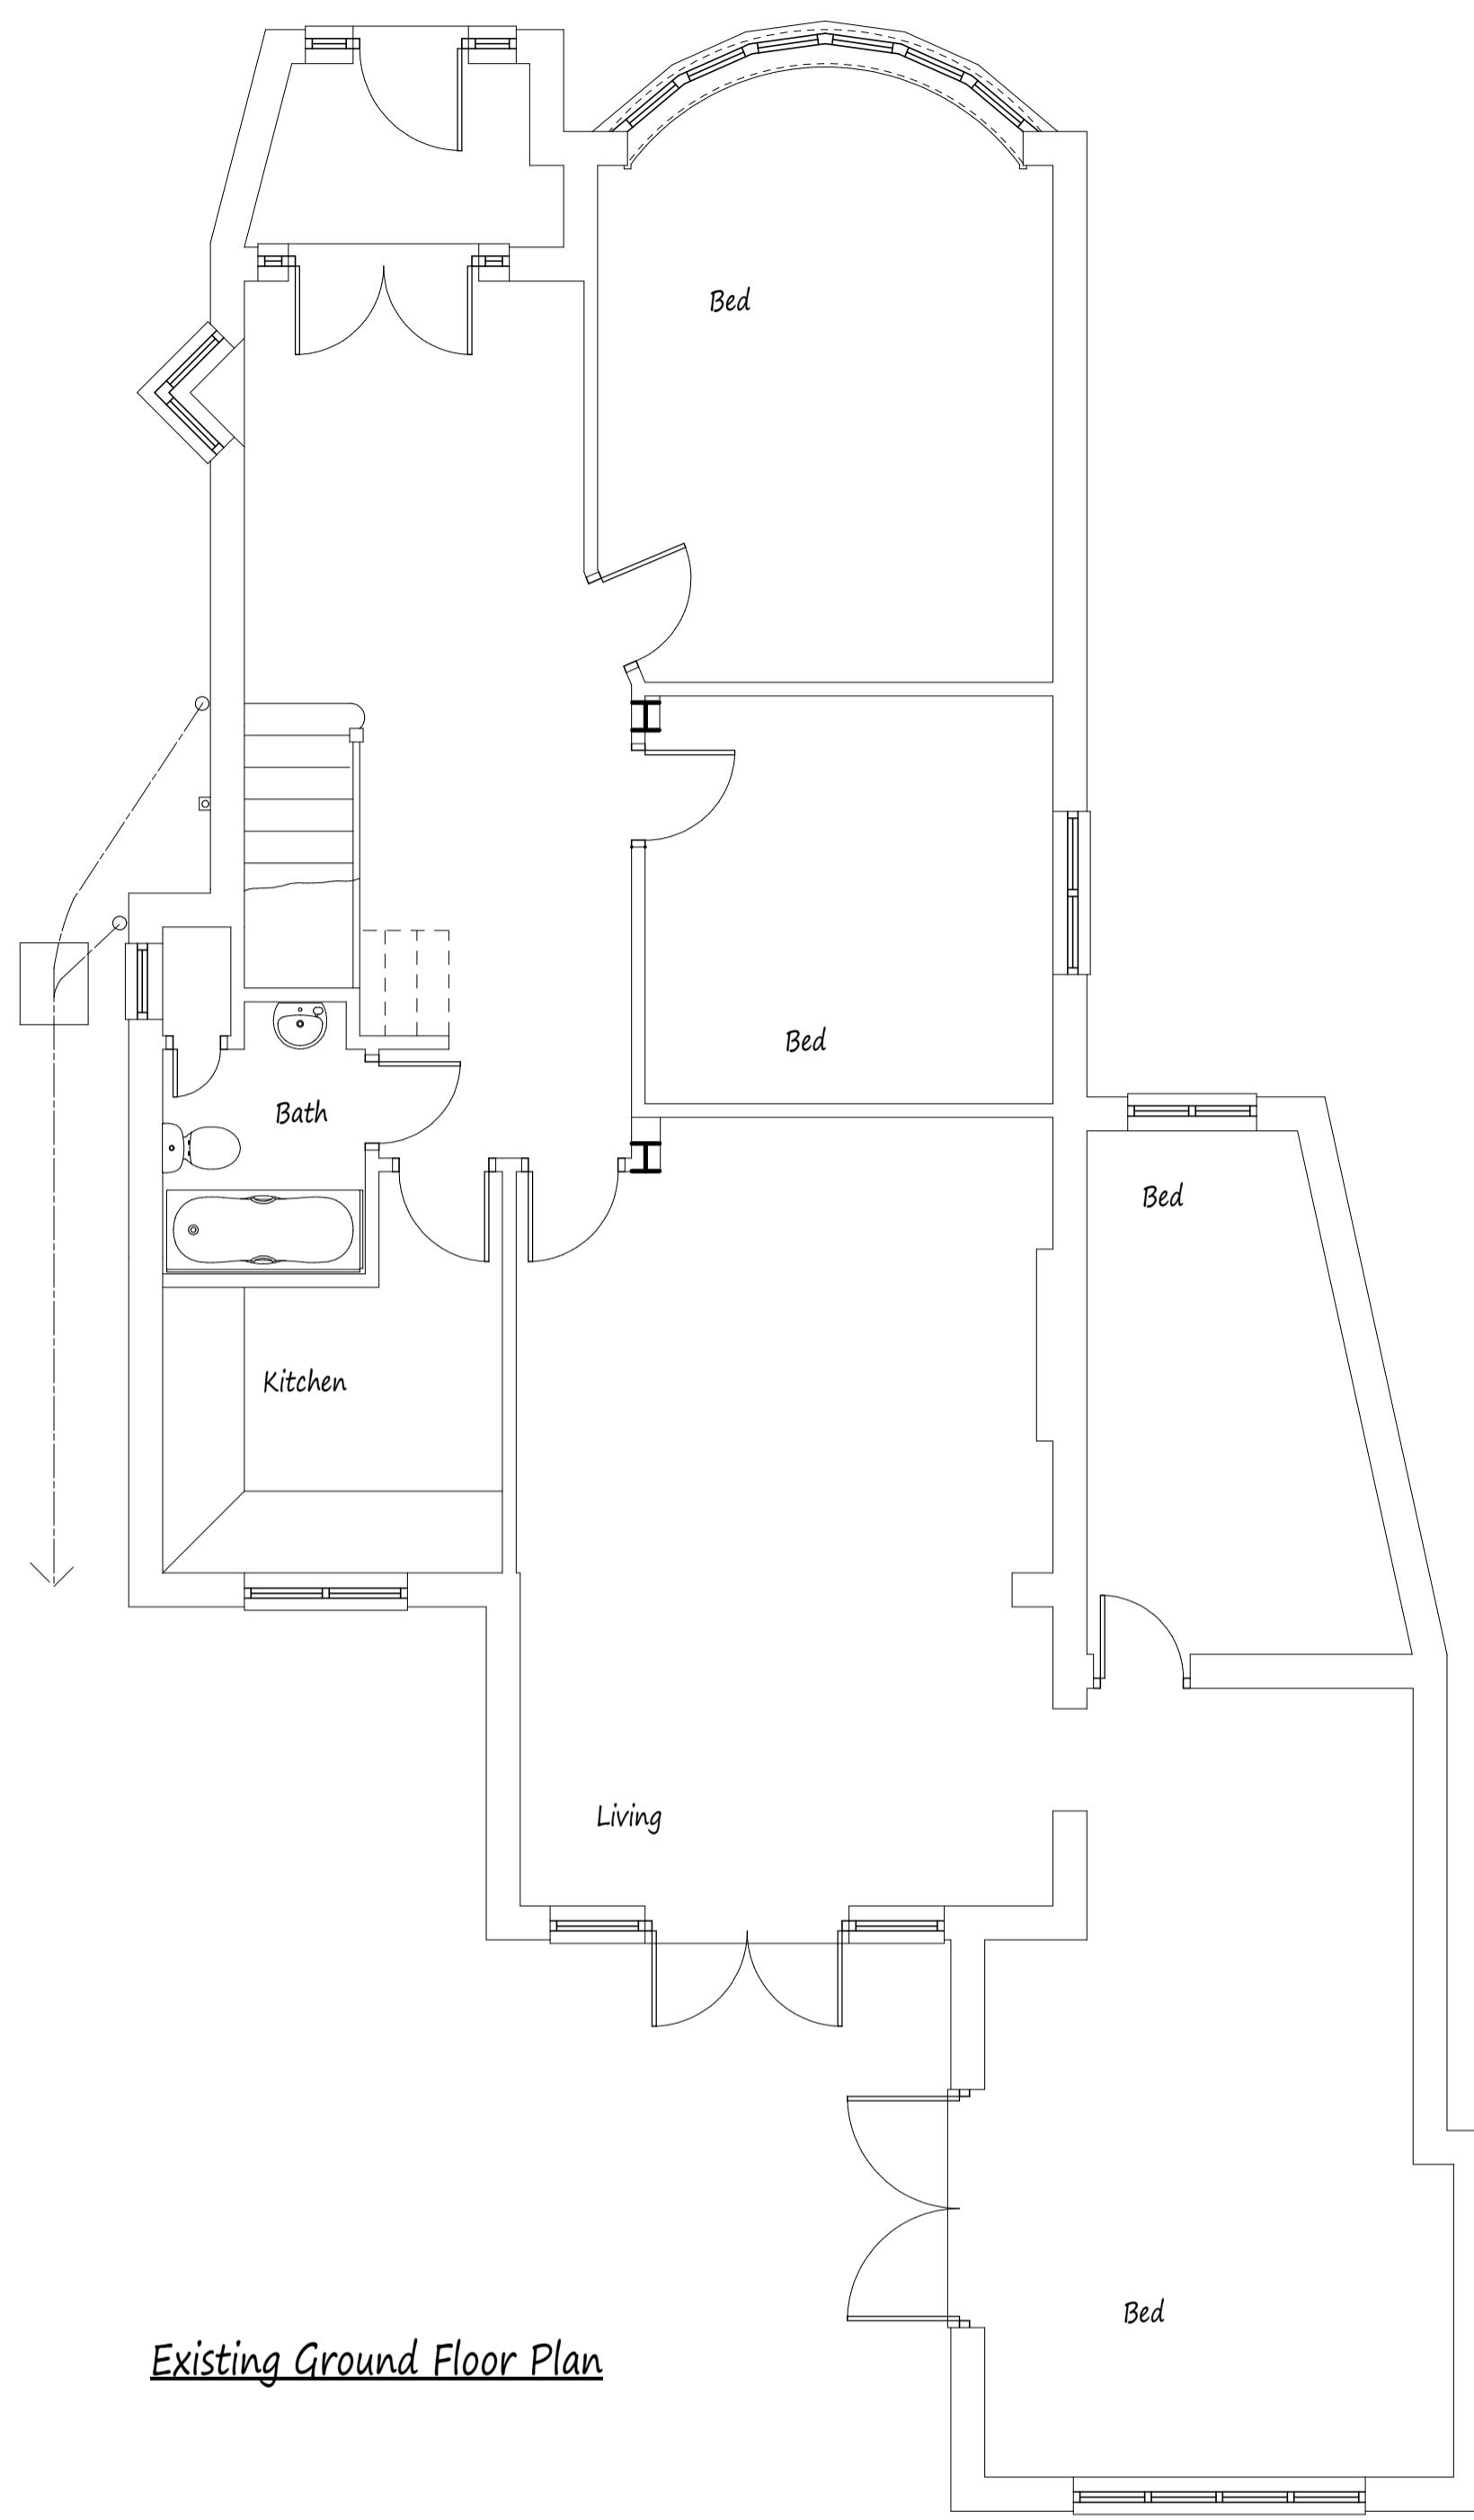

A	Date	Revisions
Copyright		

Pottle & Co Ltd.
Building Design &
Management Services

Suite A
128 Manor Way
Ruislip
Middlesex
HA4 8HR

Tel: 01895 622800
www.pottle.uk.com

Client
Mr & Mrs Thorne

Job Title
14 Ellesmere Close
Ruislip
Middlesex

Drawing Title
Existing Details and Site Plan.

Scale
1:50. 100. 200

Date
November 2020

Drawn by
MPP

Drg No.
4386/03