




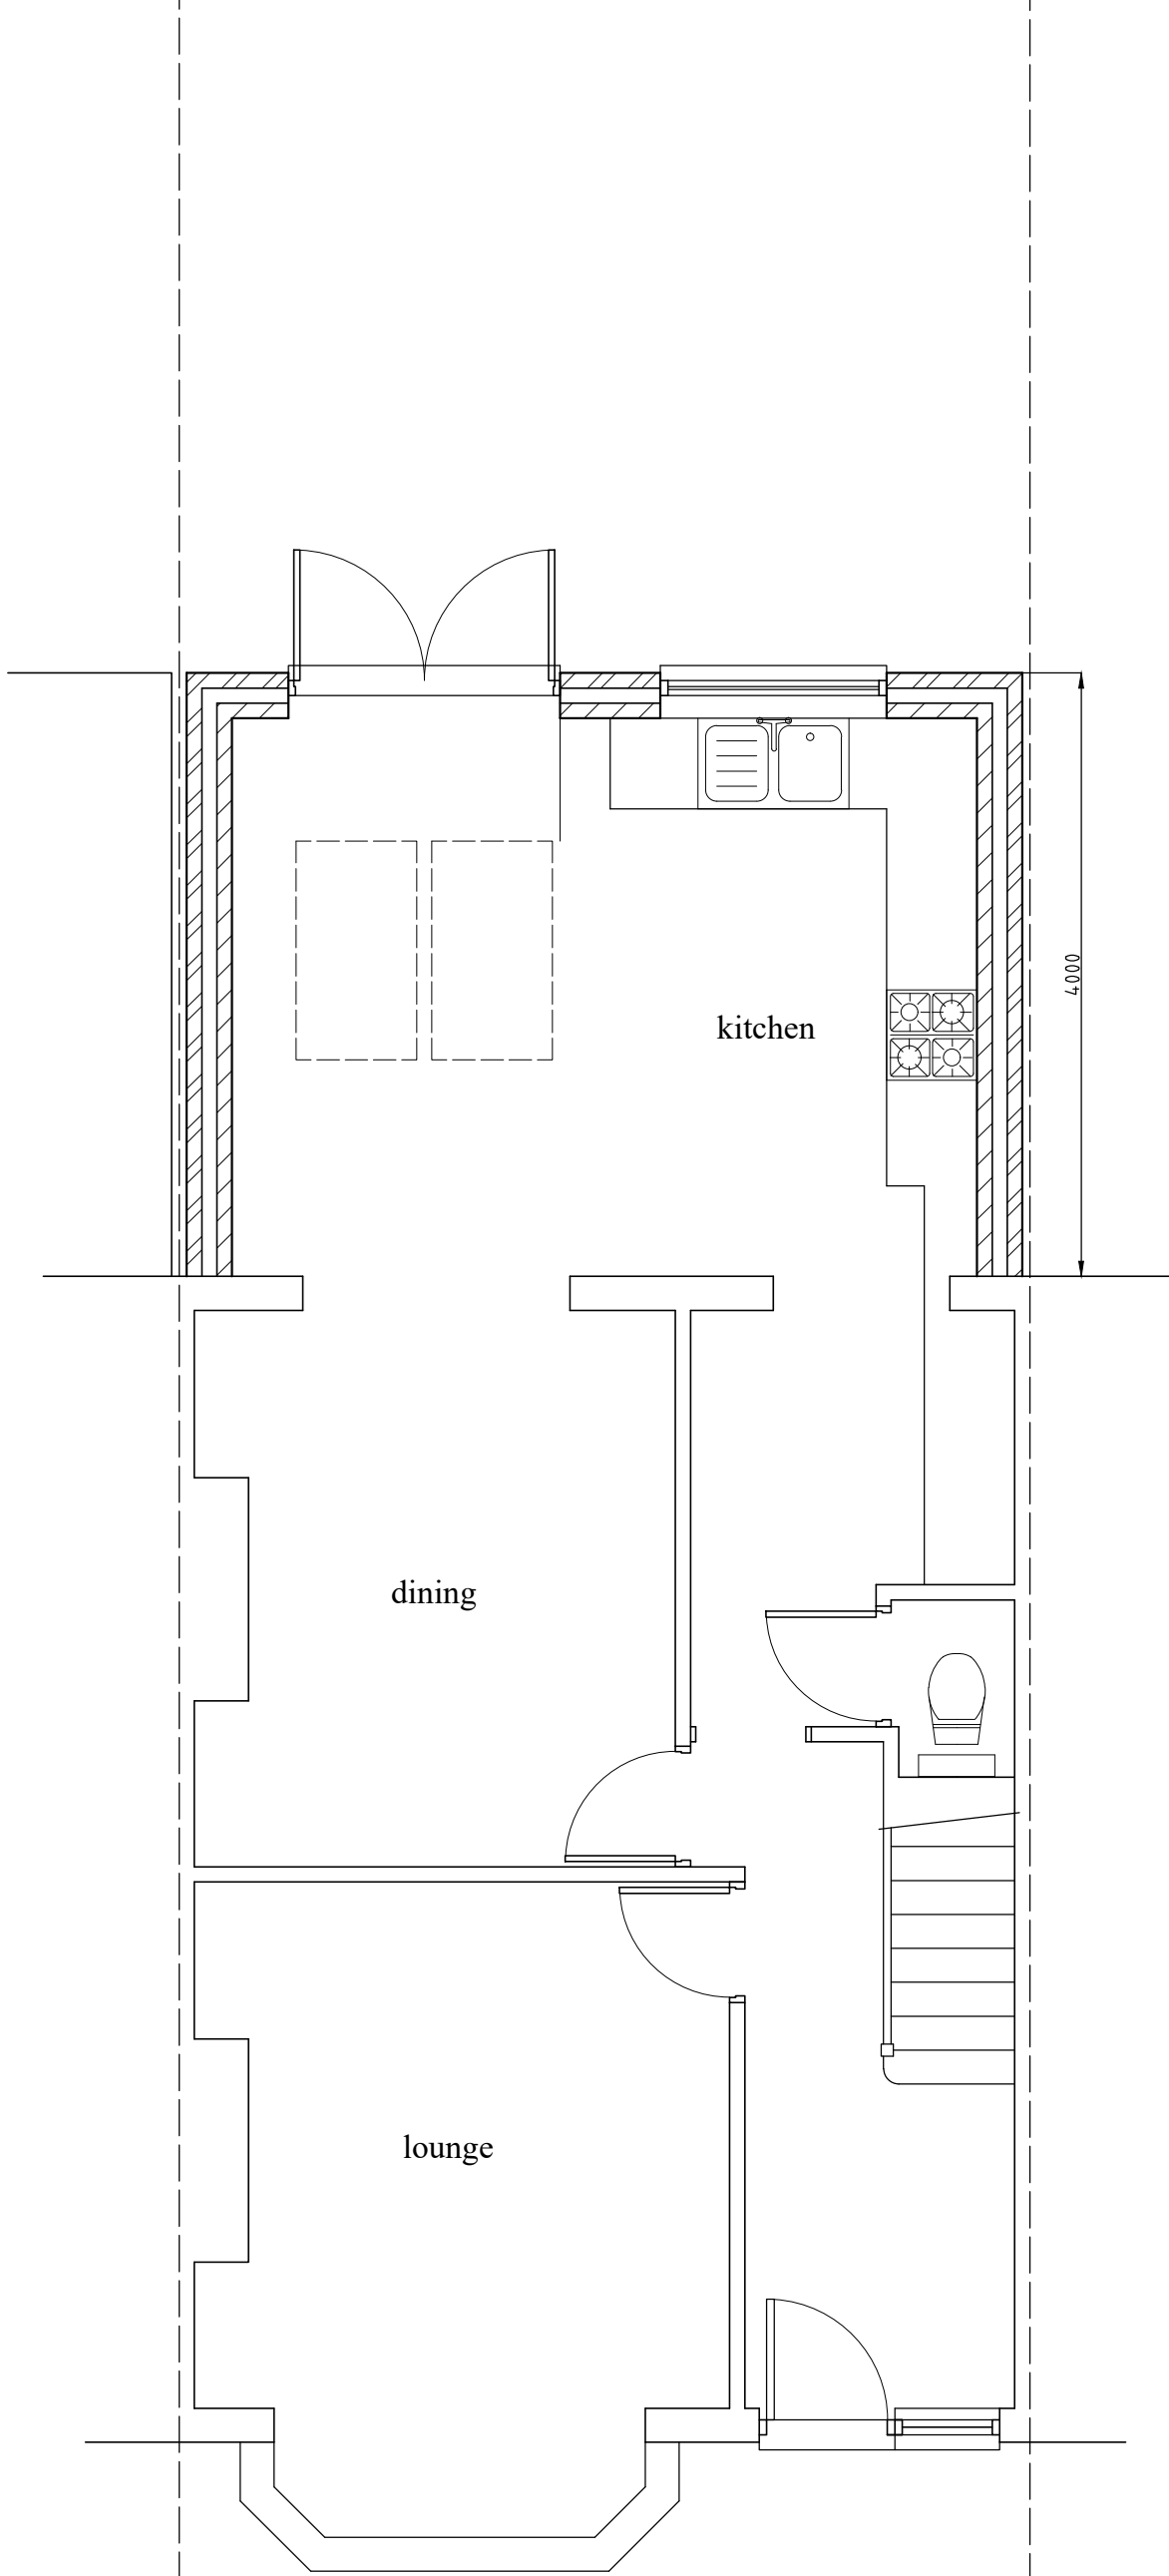


Existing rear elevation

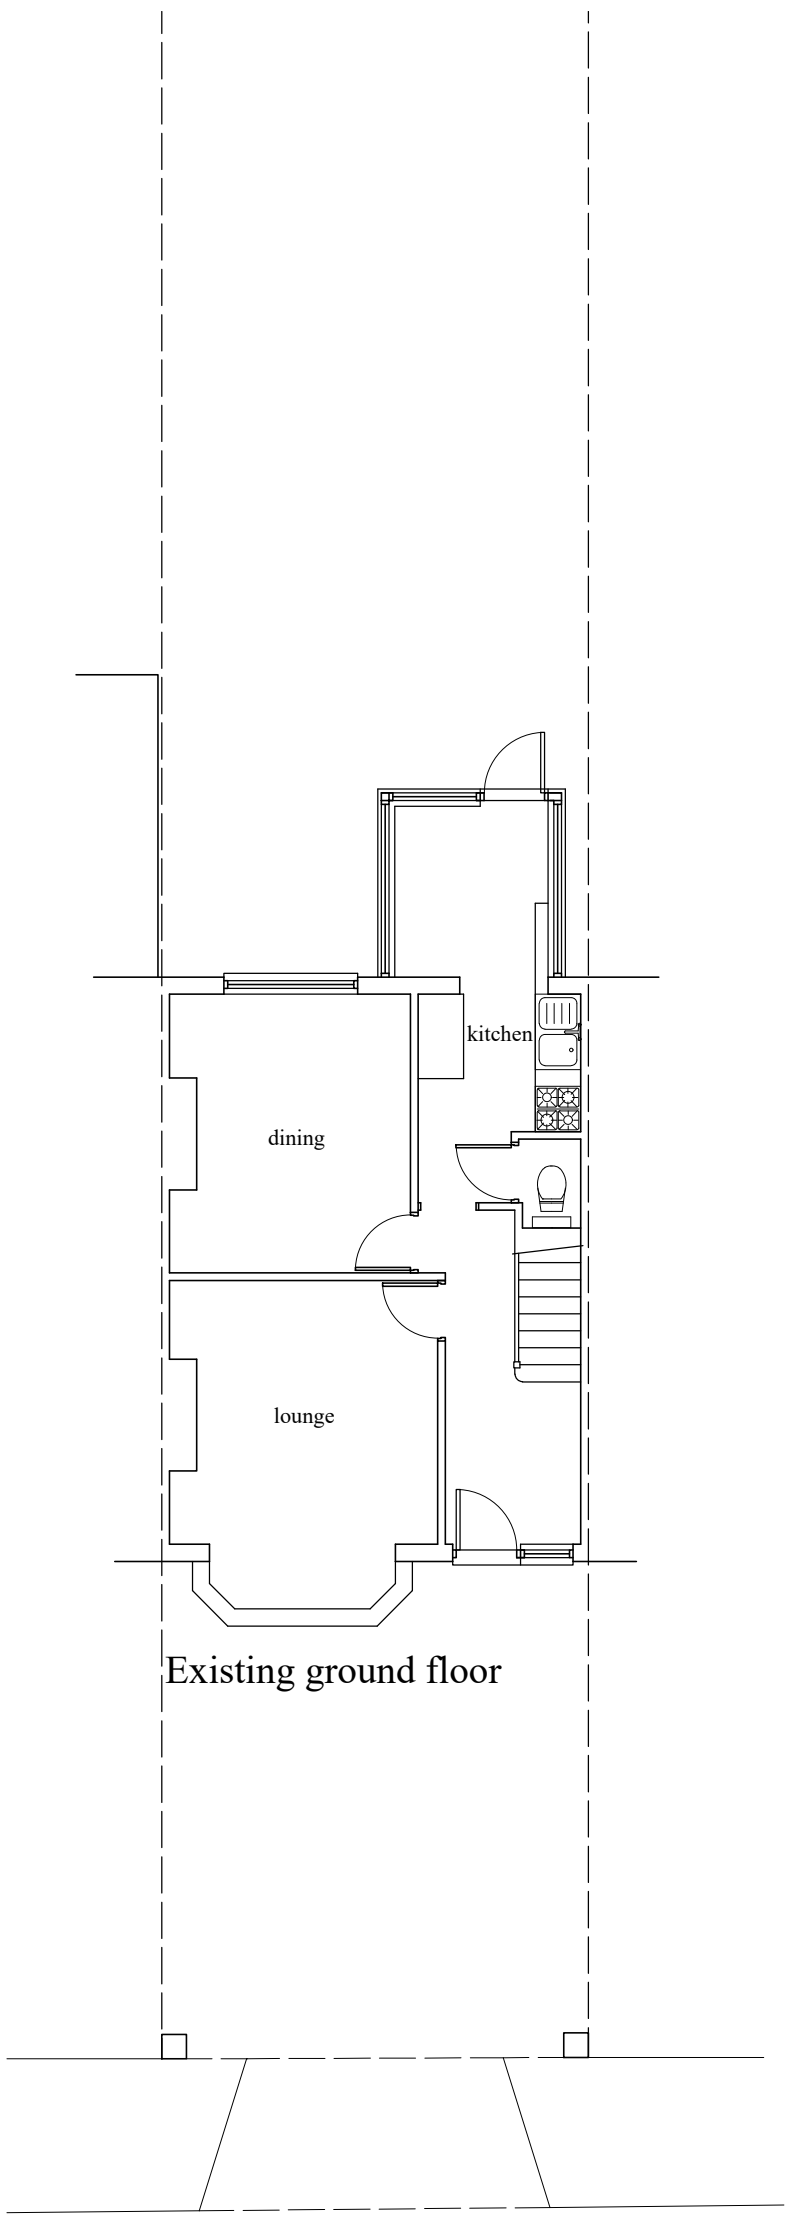


Proposed rear elevation

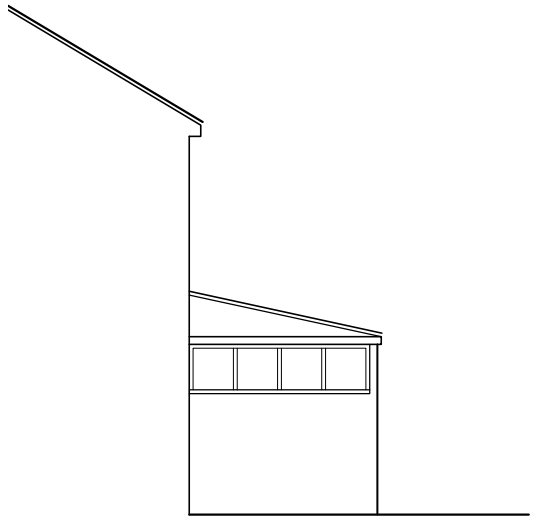


Existing side elevation

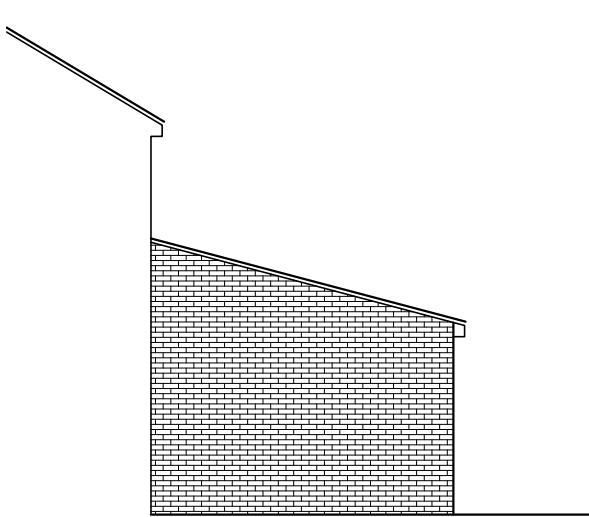


Proposed side elevation

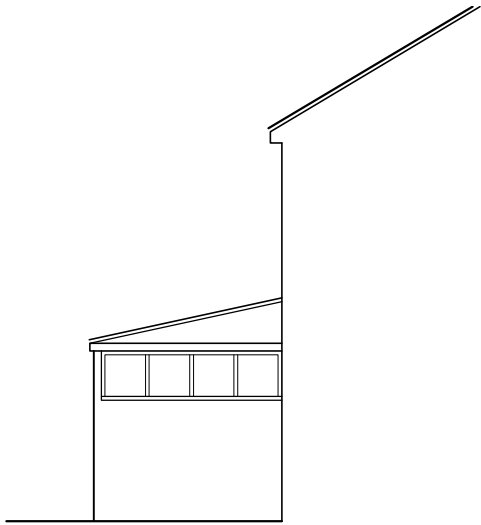

Existing side elevation

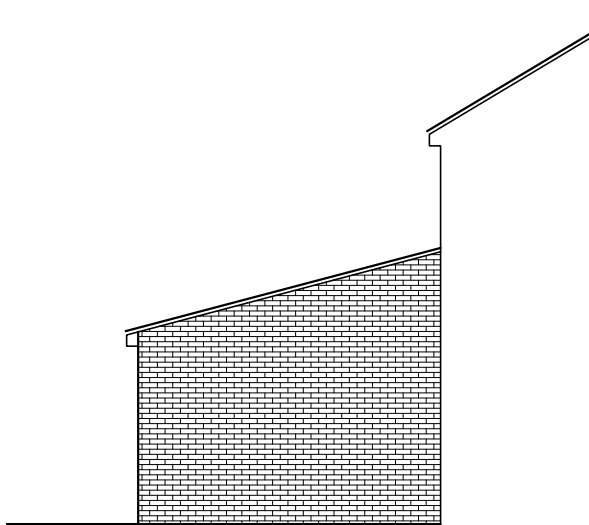

Proposed side elevation

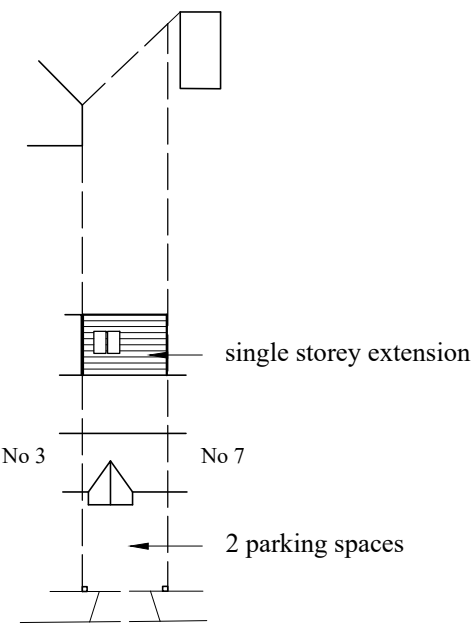

Site Plan
1:500



Revisions:		
ABA Chartered Surveyors		email: aba@aujla.co.uk
49 The Green, Southall UB2 4AR		Tel: 020 8574 3535
scale 1:50 & 1:100 @A2	title	
date 12/09/22	Single storey rear extension.	
drg no	rev	site
2236-pl-01		5 Grosvenor Crescent, Hillingdon.
Status:	Planning	