



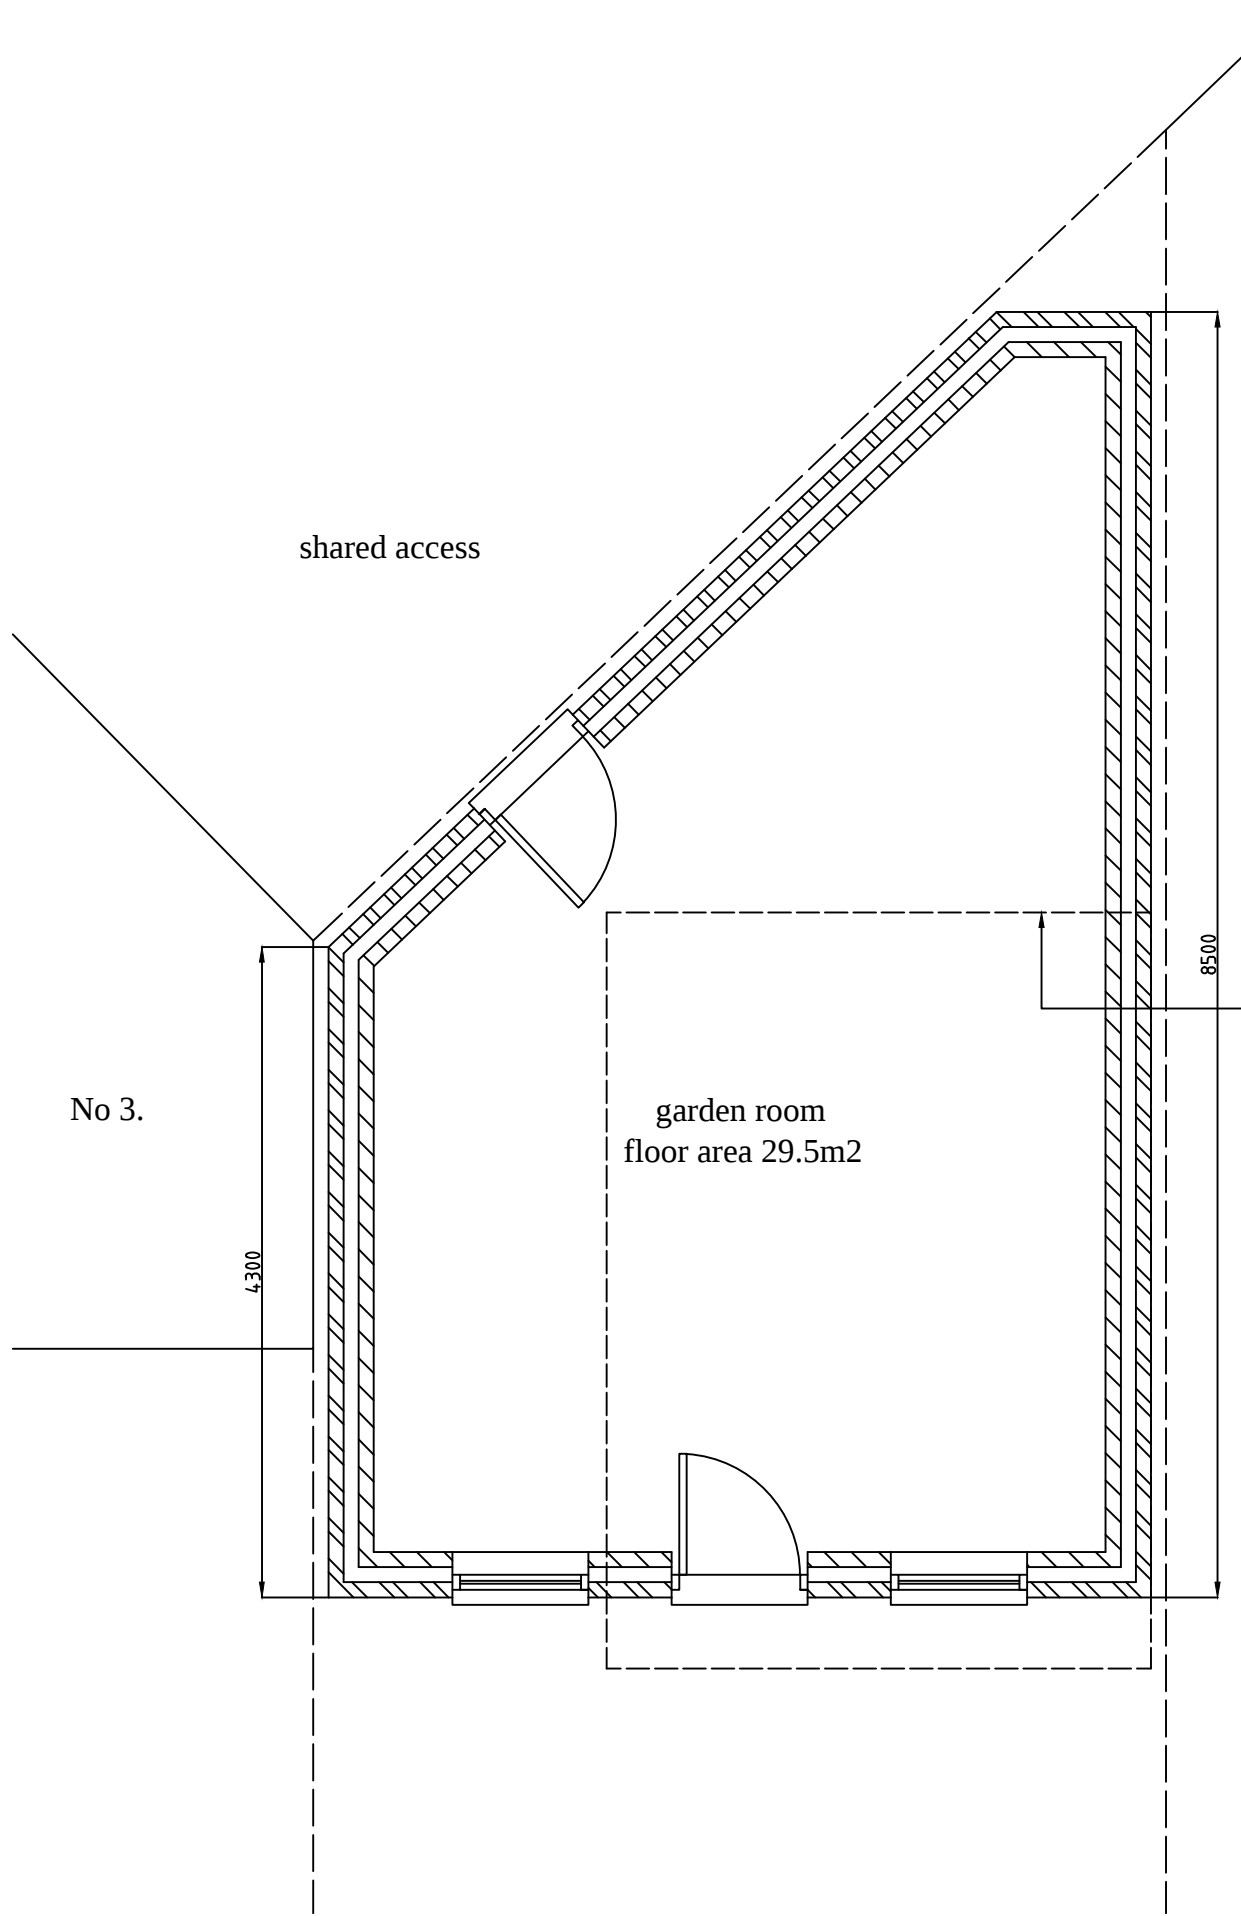


Line of existing
concrete outbuilding
to be demolished

No 7.

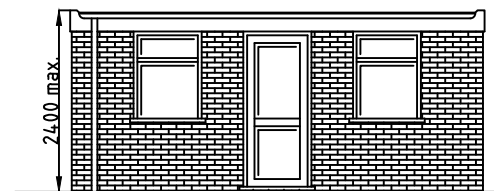


Proposed front elevation
(facing garden)


Brickwork to match
existing house

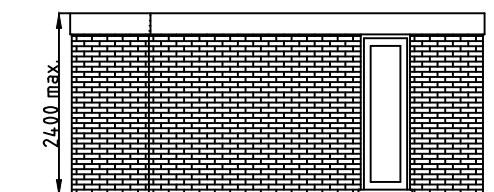


Proposed rear elevation

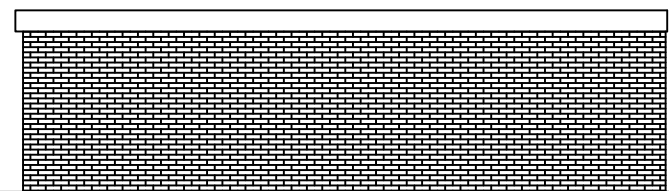

Proposed side elevation

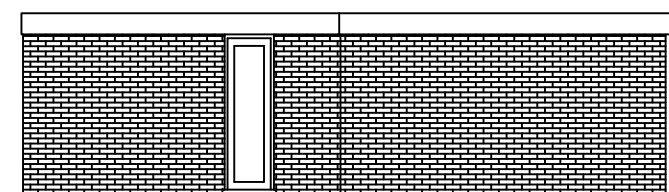

Proposed side elevation

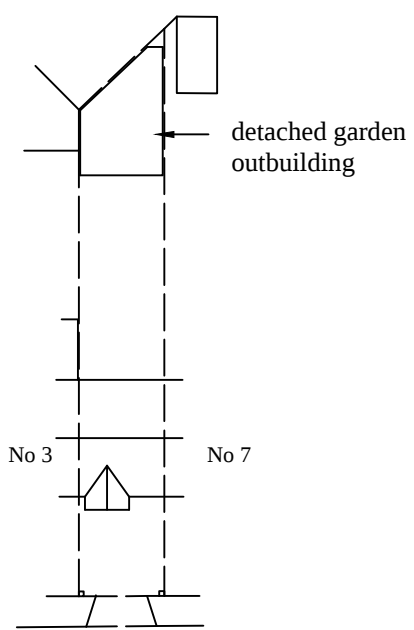

Site Plan
1:500



Revisions:		
ABA Chartered Surveyors		
49 The Green, Southall UB2 4AR		
email:aba@aujla.co.uk Tel: 020 8574 3535		
scale 1:50 & 1:100 @A2	title Detached garden outbuilding.	
date 12/09/22		
drg no 2236-pl-02	rev	site 5 Grosvenor Crescent, Hillingdon.
Status:	Planning	