



00 -Ground floor - Existing
1 : 100

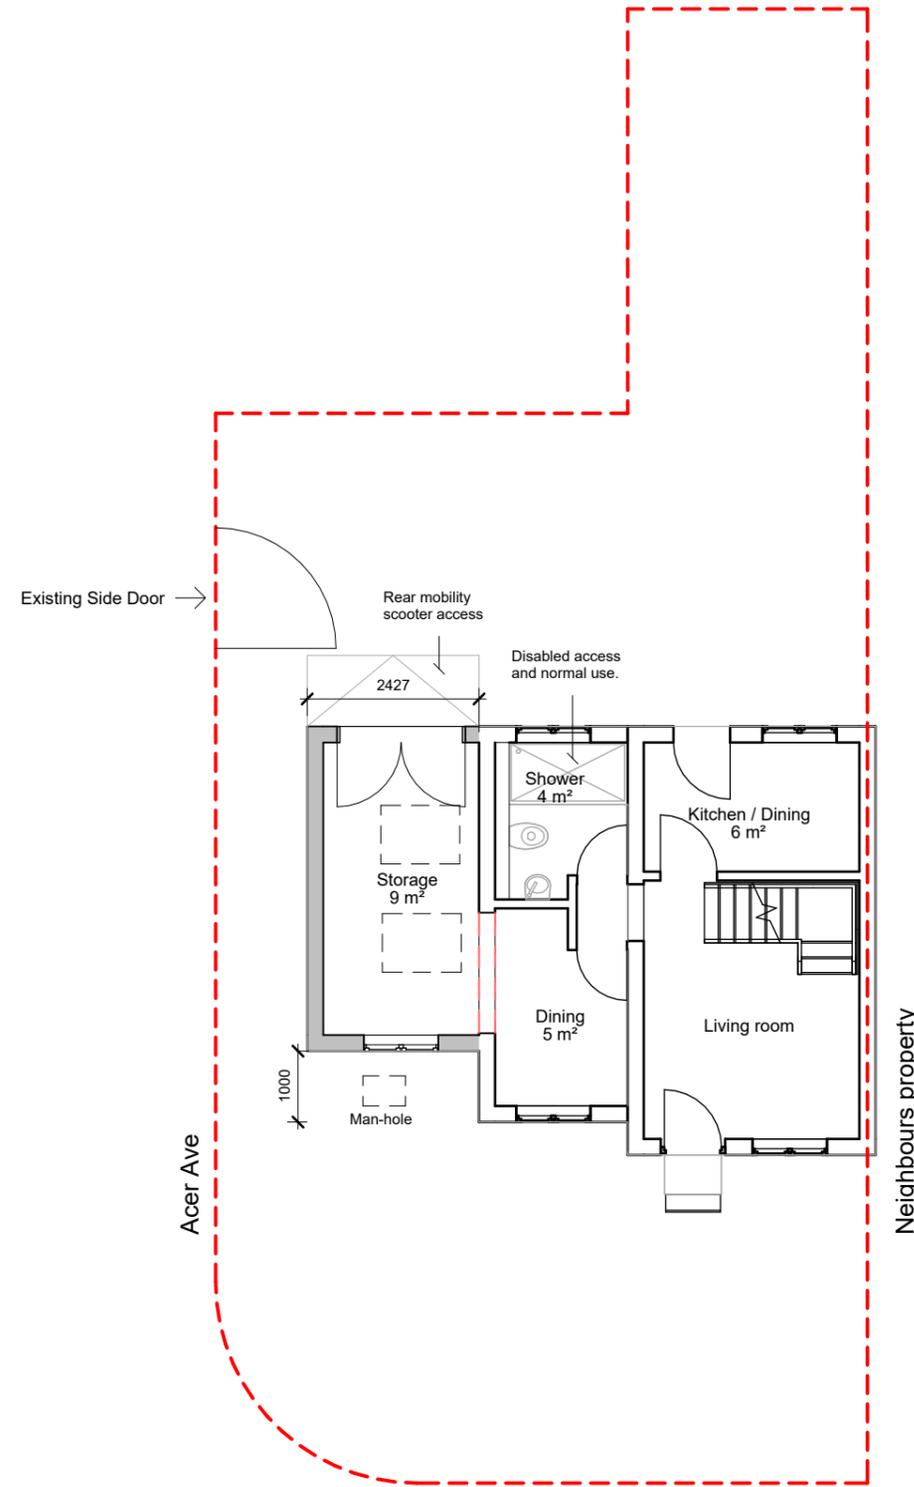

00 -Ground floor - Proposed
1 : 100


PLANNING NOTES:
 1. THIS DRAWING IS COPYRIGHT AND MUST NOT BE REPRODUCED IN WHOLE OR IN PART WITHOUT WRITTEN PERMISSION OF DA Architects.
 2. THIS DRAWING REPRESENTS DESIGN INTENT AND CONCEPT ONLY. HENCE IT CAN BE SCALED FOR PLANNING PURPOSES ONLY.
 3. THIS DOCUMENT AND ALL ASSOCIATED DOCUMENTS ARE PREPARED FOR SPECIFIC SITE AND EVENT. AND INCORPORATE CALCULATIONS AND MEASUREMENTS AVAILABLE FROM THE CLIENT AT THE TIME OF DRAFTING.
 4. THE RECIPIENT AGREES TO PROTECT THE CONTENTS FROM DISTRIBUTION AND DISSEMINATION EXCEPT AS REQUIRED FOR THE SPECIFIC EVENT NAMED, WITHOUT THE WRITTEN PERMISSION OF THE DESIGNER.
 5. USE OF THIS DESIGN IS GRANTED TO THE CLIENT FOR THE SPECIFIC AND NAMED EVENT ONLY.
 COPYRIGHT © 2019

 


PROJECT NAME
46 Jolly Lane
DRAWING TITLE
Existing and Proposed Ground Floor Plans
SCALE
1 : 100

DOCUMENT NUMBER
46JUL-DA-XX-00-TP-A101
DATE
20.01.2026
DRAWN
DA
CHECK
DA
Rev No.
A



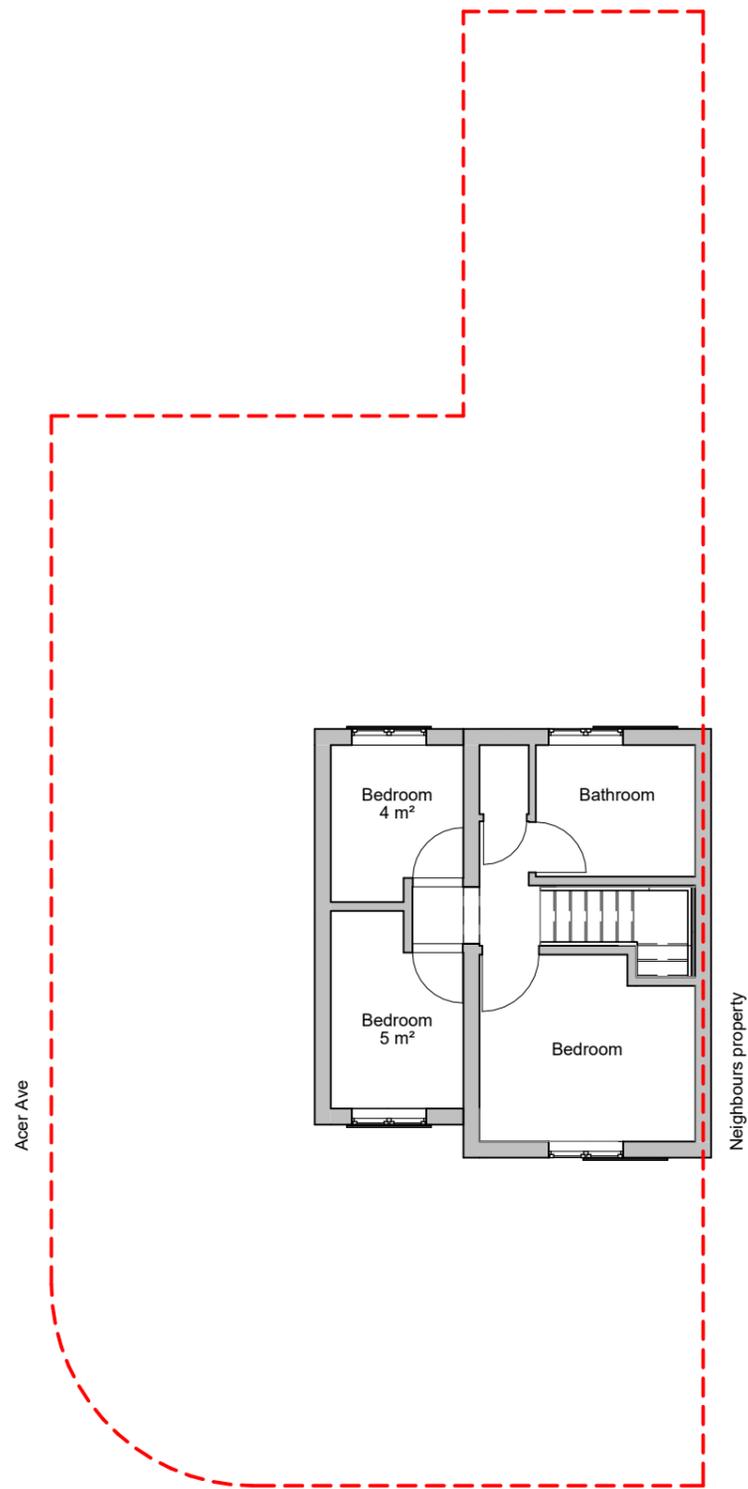


01-First floor - Existing
1 : 100

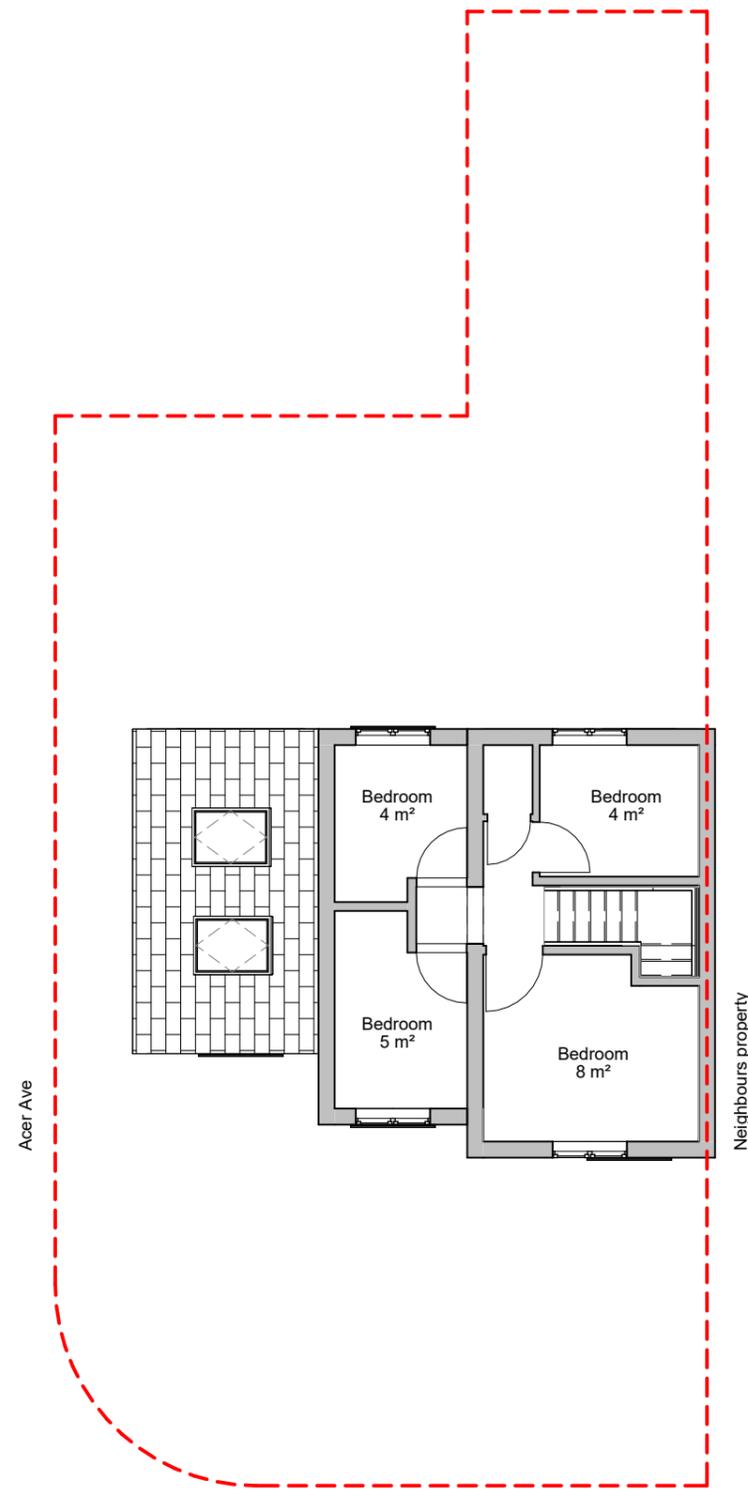

01-First floor - Proposed
1 : 100


PLANNING NOTES:
 1. THIS DRAWING IS COPYRIGHT AND MUST NOT BE REPRODUCED IN WHOLE OR IN PART WITHOUT WRITTEN PERMISSION OF DA Architects.
 2. THIS DRAWING REPRESENTS DESIGN INTENT AND CONCEPT ONLY. HENCE IT CAN BE SCALED FOR PLANNING PURPOSES ONLY.
 3. THIS DOCUMENT AND ALL ASSOCIATED DOCUMENTS ARE PREPARED FOR SPECIFIC SITE AND EVENT. AND INCORPORATE CALCULATIONS AND MEASUREMENTS AVAILABLE FROM THE CLIENT AT THE TIME OF DRAFTING.
 4. THE RECIPIENT AGREES TO PROTECT THE CONTENTS FROM DISTRIBUTION AND DISSEMINATION EXCEPT AS REQUIRED FOR THE SPECIFIC EVENT NAMED, WITHOUT THE WRITTEN PERMISSION OF THE DESIGNER.
 5. USE OF THIS DESIGN IS GRANTED TO THE CLIENT FOR THE SPECIFIC AND NAMED EVENT ONLY.
 COPYRIGHT © 2019

 


PROJECT NAME
46 Jolly Lane
DRAWING TITLE
Existing and proposed First Floor
SCALE
1 : 100

DOCUMENT NUMBER
46JUL-DA-XX-01-TP-A102
DATE
20.01.2026
DRAWN
DA
CHECK
DA
Rev No.
A



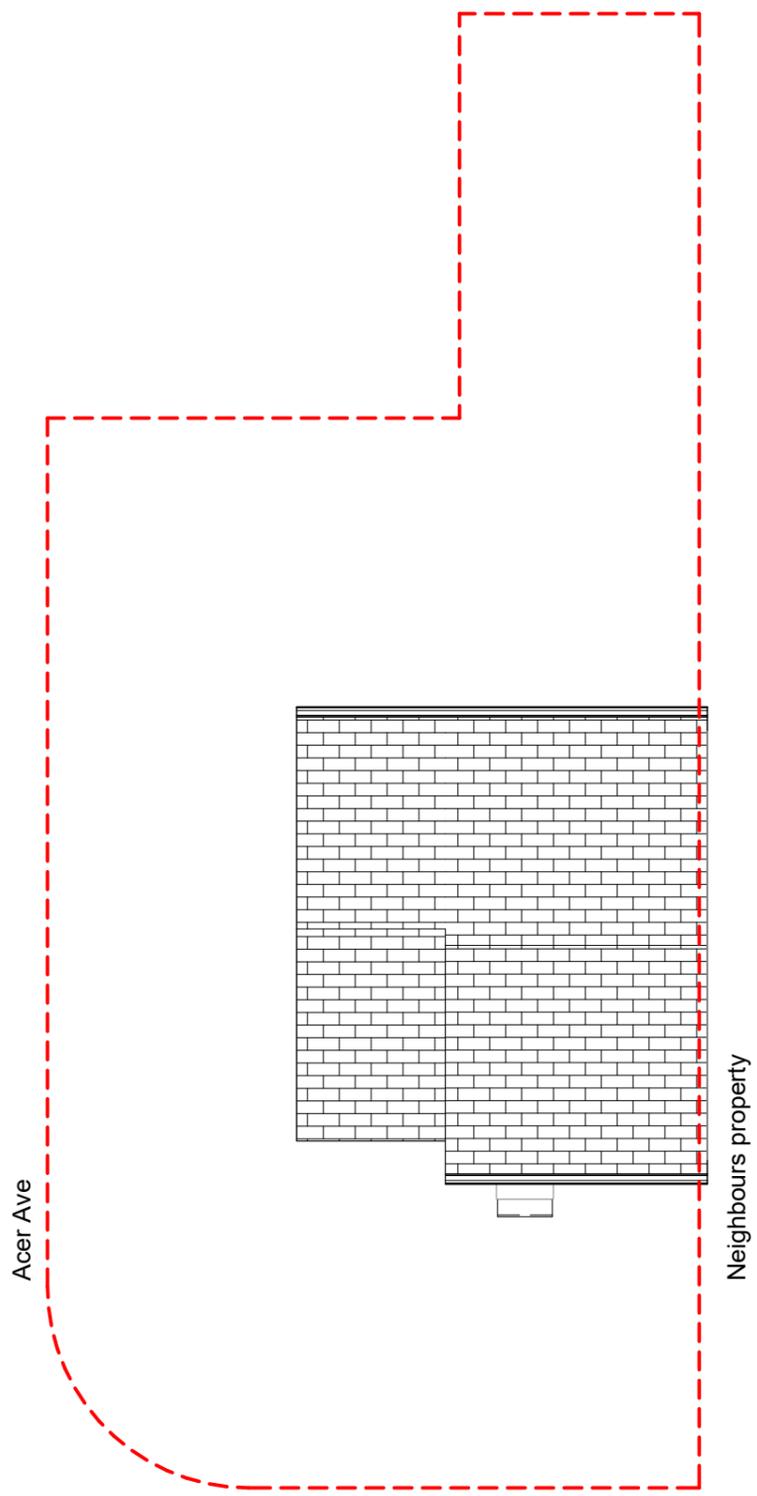


Roof plan - Existing
1 : 100

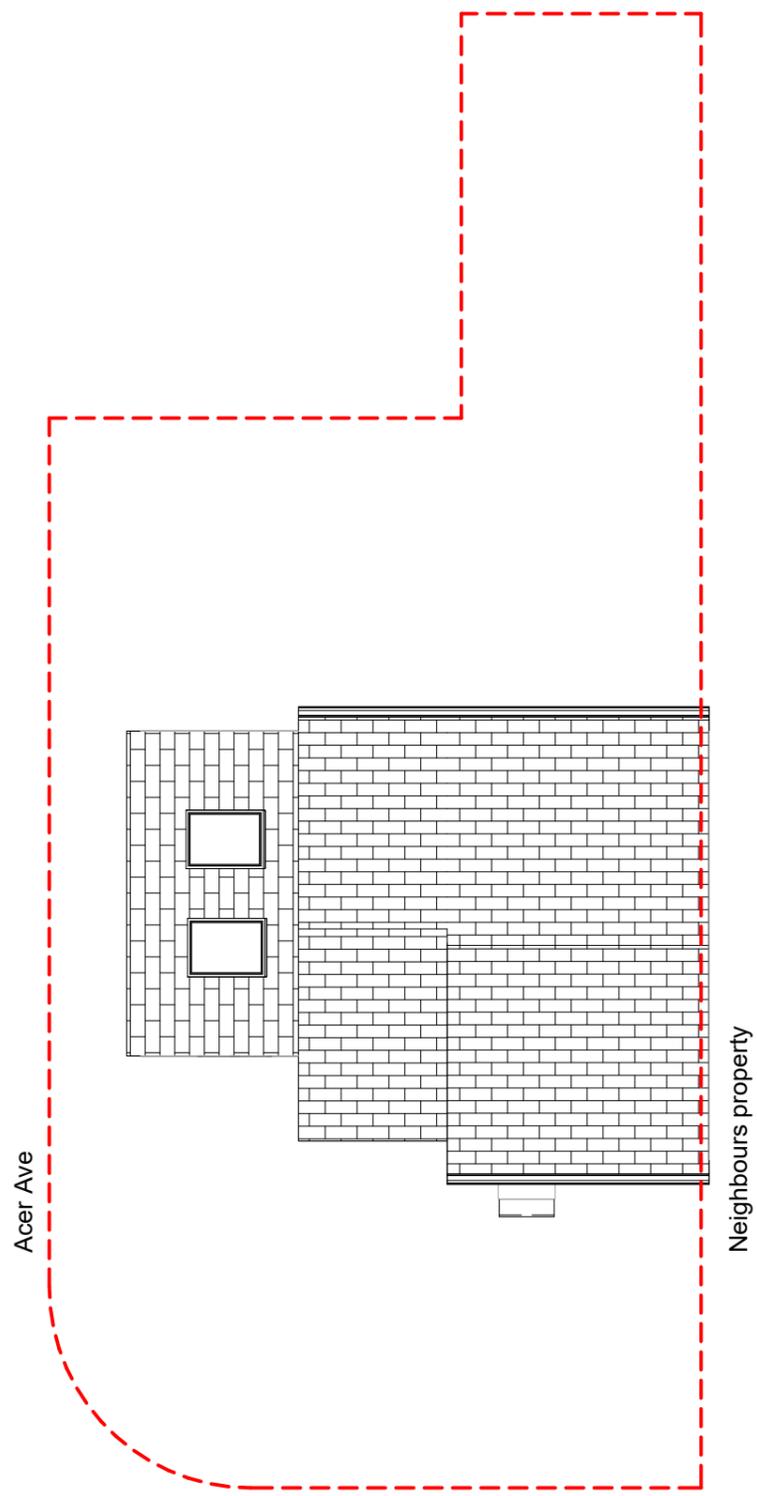

Roof plan - Proposed
1 : 100

PLANNING NOTES:
 1. THIS DRAWING IS COPYRIGHT AND MUST NOT BE REPRODUCED IN WHOLE OR IN PART WITHOUT WRITTEN PERMISSION OF DA Architects.
 2. THIS DRAWING REPRESENTS DESIGN INTENT AND CONCEPT ONLY. HENCE IT CAN BE SCALED FOR PLANNING PURPOSES ONLY.
 3. THIS DOCUMENT AND ALL ASSOCIATED DOCUMENTS ARE PREPARED FOR SPECIFIC SITE AND EVENT, AND INCORPORATE CALCULATIONS AND MEASUREMENTS AVAILABLE FROM THE CLIENT AT THE TIME OF DRAFTING.
 4. THE RECIPIENT AGREES TO PROTECT THE CONTENTS FROM DISTRIBUTION AND DISSEMINATION EXCEPT AS REQUIRED FOR THE SPECIFIC EVENT NAMED, WITHOUT THE WRITTEN PERMISSION OF THE DESIGNER.
 5. USE OF THIS DESIGN IS GRANTED TO THE CLIENT FOR THE SPECIFIC AND NAMED EVENT ONLY.
 COPYRIGHT © 2019

 

PROJECT NAME
46 Jolly Lane
DRAWING TITLE
Existing and proposed Roof Plan
SCALE
1 : 100

DOCUMENT NUMBER
46JUL-DA-XX-RF-TP-A104
DATE
20.01.2026
DRAWN
DA
CHECK
DA
Rev.No.
A






Front elevation - Existing
1 : 100



Front elevation - Proposed
1 : 100

PLANNING NOTES:
 1. THIS DRAWING IS COPYRIGHT AND MUST NOT BE REPRODUCED IN WHOLE OR IN PART WITHOUT WRITTEN PERMISSION OF DA Architects.
 2. THIS DRAWING REPRESENTS DESIGN INTENT AND CONCEPT ONLY. HENCE IT CAN BE SCALED FOR PLANNING PURPOSES ONLY.
 3. THIS DOCUMENT AND ALL ASSOCIATED DOCUMENTS ARE PREPARED FOR SPECIFIC SITE AND EVENT, AND INCORPORATE CALCULATIONS AND MEASUREMENTS AVAILABLE FROM THE CLIENT AT THE TIME OF DRAFTING.
 4. THE RECIPIENT AGREES TO PROTECT THE CONTENTS FROM DISTRIBUTION AND DISSEMINATION EXCEPT AS REQUIRED FOR THE SPECIFIC EVENT NAMED, WITHOUT THE WRITTEN PERMISSION OF THE DESIGNER.
 5. USE OF THIS DESIGN IS GRANTED TO THE CLIENT FOR THE SPECIFIC AND NAMED EVENT ONLY.
 COPYRIGHT © 2019

 

PROJECT NAME
46 Jolly Lane

DRAWING TITLE
Existing and proposed Front Elevation

SCALE
1 : 100

DOCUMENT NUMBER
46JUL-DA-XX-ZZ-TP-A106

DATE
20.01.2026

DRAWN
DA

CHECK
DA

Rev.No.
A



A3




Rear elevation - Existing
1 : 100



Rear elevation - Proposed
1 : 100


PLANNING NOTES:
 1. THIS DRAWING IS COPYRIGHT AND MUST NOT BE REPRODUCED IN WHOLE OR IN PART WITHOUT WRITTEN PERMISSION OF DA Architects.
 2. THIS DRAWING REPRESENTS DESIGN INTENT AND CONCEPT ONLY. HENCE IT CAN BE SCALED FOR PLANNING PURPOSES ONLY.
 3. THIS DOCUMENT AND ALL ASSOCIATED DOCUMENTS ARE PREPARED FOR SPECIFIC SITE AND EVENT, AND INCORPORATE CALCULATIONS AND MEASUREMENTS AVAILABLE FROM THE CLIENT AT THE TIME OF DRAFTING.
 4. THE RECIPIENT AGREES TO PROTECT THE CONTENTS FROM DISTRIBUTION AND DISSEMINATION EXCEPT AS REQUIRED FOR THE SPECIFIC EVENT NAMED, WITHOUT THE WRITTEN PERMISSION OF THE DESIGNER.
 5. USE OF THIS DESIGN IS GRANTED TO THE CLIENT FOR THE SPECIFIC AND NAMED EVENT ONLY.
 © COPYRIGHT © 2023

 


PROJECT NAME
 46 Jolly Lane
 DRAWING TITLE
 Existing and proposed Rear Elevation
 SCALE
 1 : 100

DOCUMENT NUMBER
 46JUL-DA-XX-ZZ-TP-A107
 DATE
 20.01.2026
 DRAWN
 DA
 CHECK
 DA
 Rev.No.
 A



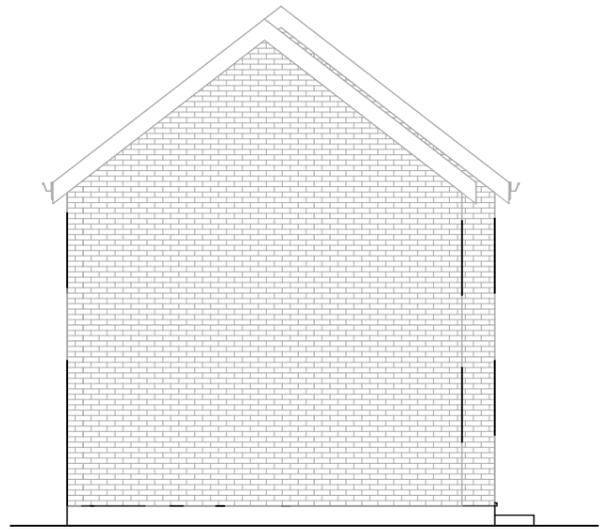


East elevation - Existing
1 : 100

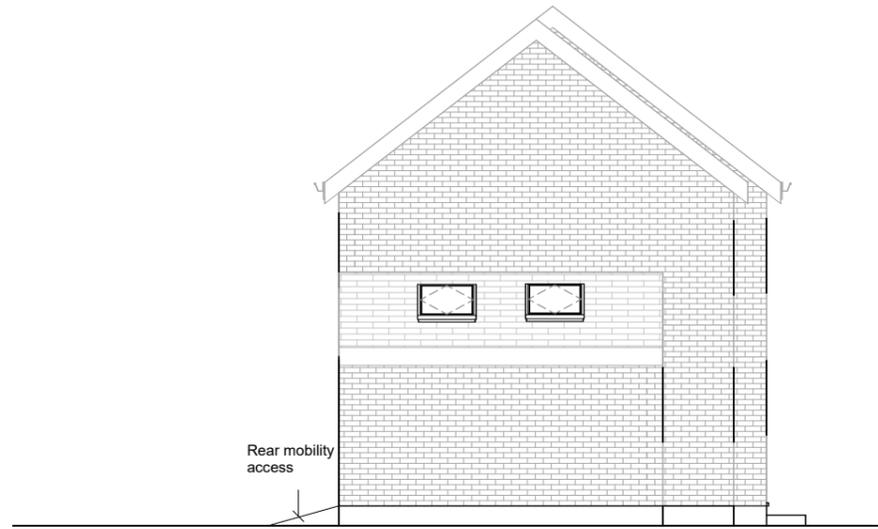

East elevation - Proposed
1 : 100

PLANNING NOTES:
 1. THIS DRAWING IS COPYRIGHT AND MUST NOT BE REPRODUCED IN WHOLE OR IN PART WITHOUT WRITTEN PERMISSION OF DA Architects.
 2. THIS DRAWING REPRESENTS DESIGN INTENT AND CONCEPT ONLY. HENCE IT CAN BE SCALED FOR PLANNING PURPOSES ONLY.
 3. THIS DOCUMENT AND ALL ASSOCIATED DOCUMENTS ARE PREPARED FOR SPECIFIC SITE AND EVENT, AND INCORPORATE CALCULATIONS AND MEASUREMENTS AVAILABLE FROM THE CLIENT AT THE TIME OF DRAFTING.
 4. THE RECIPIENT AGREES TO PROTECT THE CONTENTS FROM DISTRIBUTION AND DISSEMINATION EXCEPT AS REQUIRED FOR THE SPECIFIC EVENT NAMED, WITHOUT THE WRITTEN PERMISSION OF THE DESIGNER.
 5. USE OF THIS DESIGN IS GRANTED TO THE CLIENT FOR THE SPECIFIC AND NAMED EVENT ONLY.
 © COPYRIGHT © 2019

 

PROJECT NAME
 46 Jolly Lane
 DRAWING TITLE
 Existing and proposed East elevation
 SCALE
 1 : 100

DOCUMENT NUMBER
 46JUL-DA-ZZ-XX-TP-A108
 DATE
 20.01.2026
 DRAWN
 DA
 CHECK
 DA
 Rev.No.
 A

