



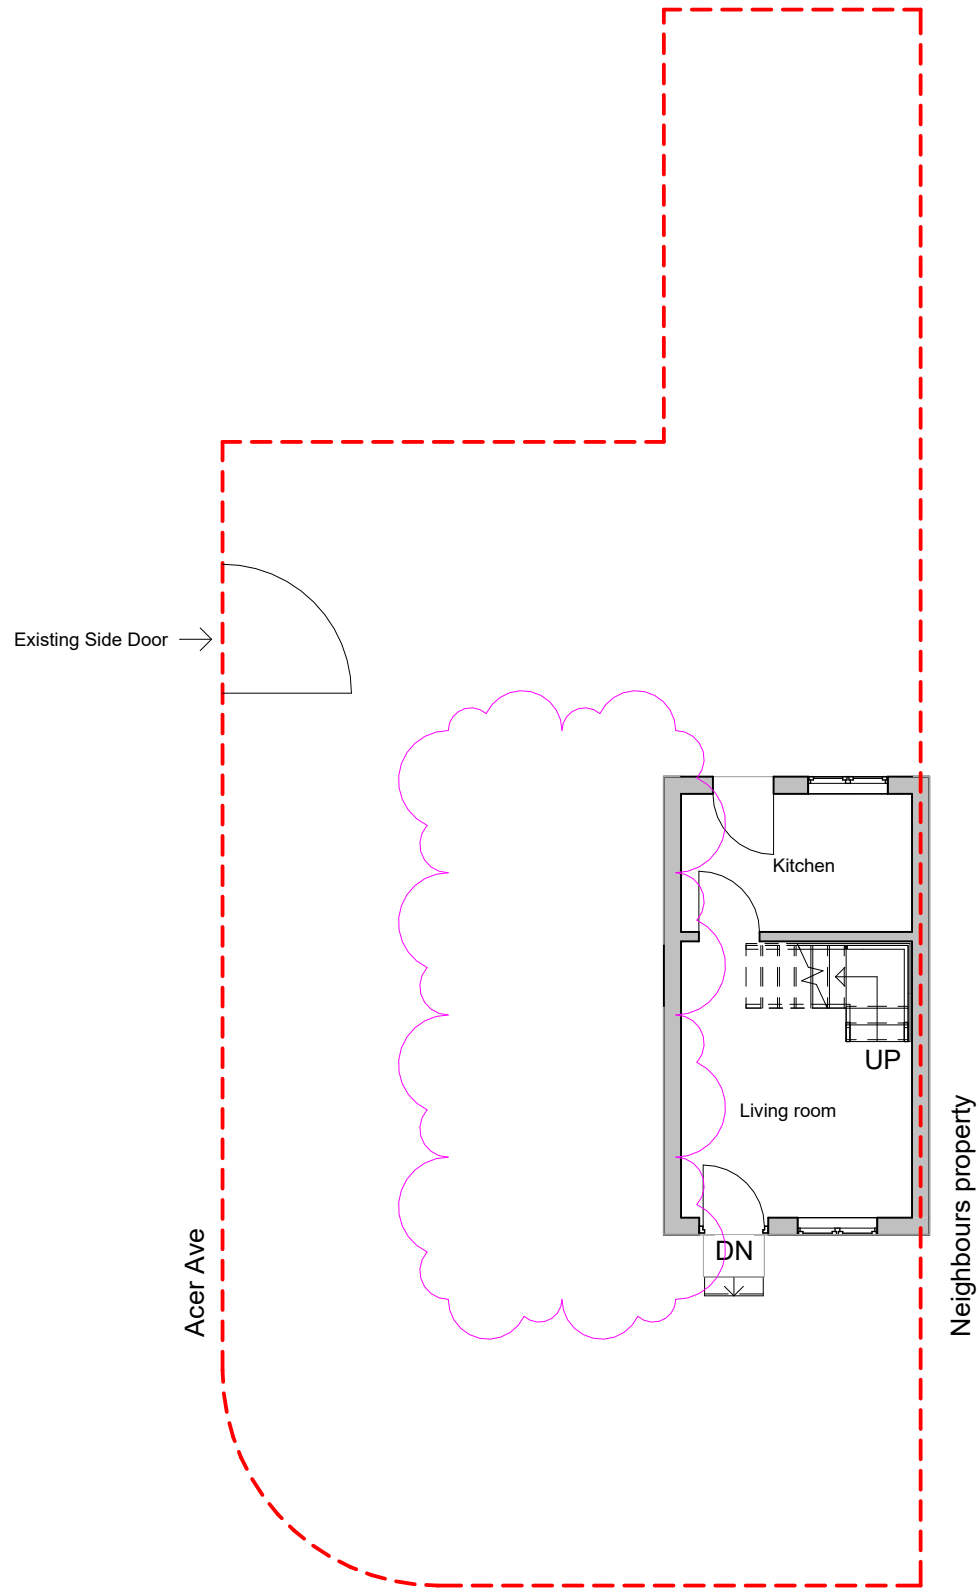


00 -Ground floor - Existing
1 : 100

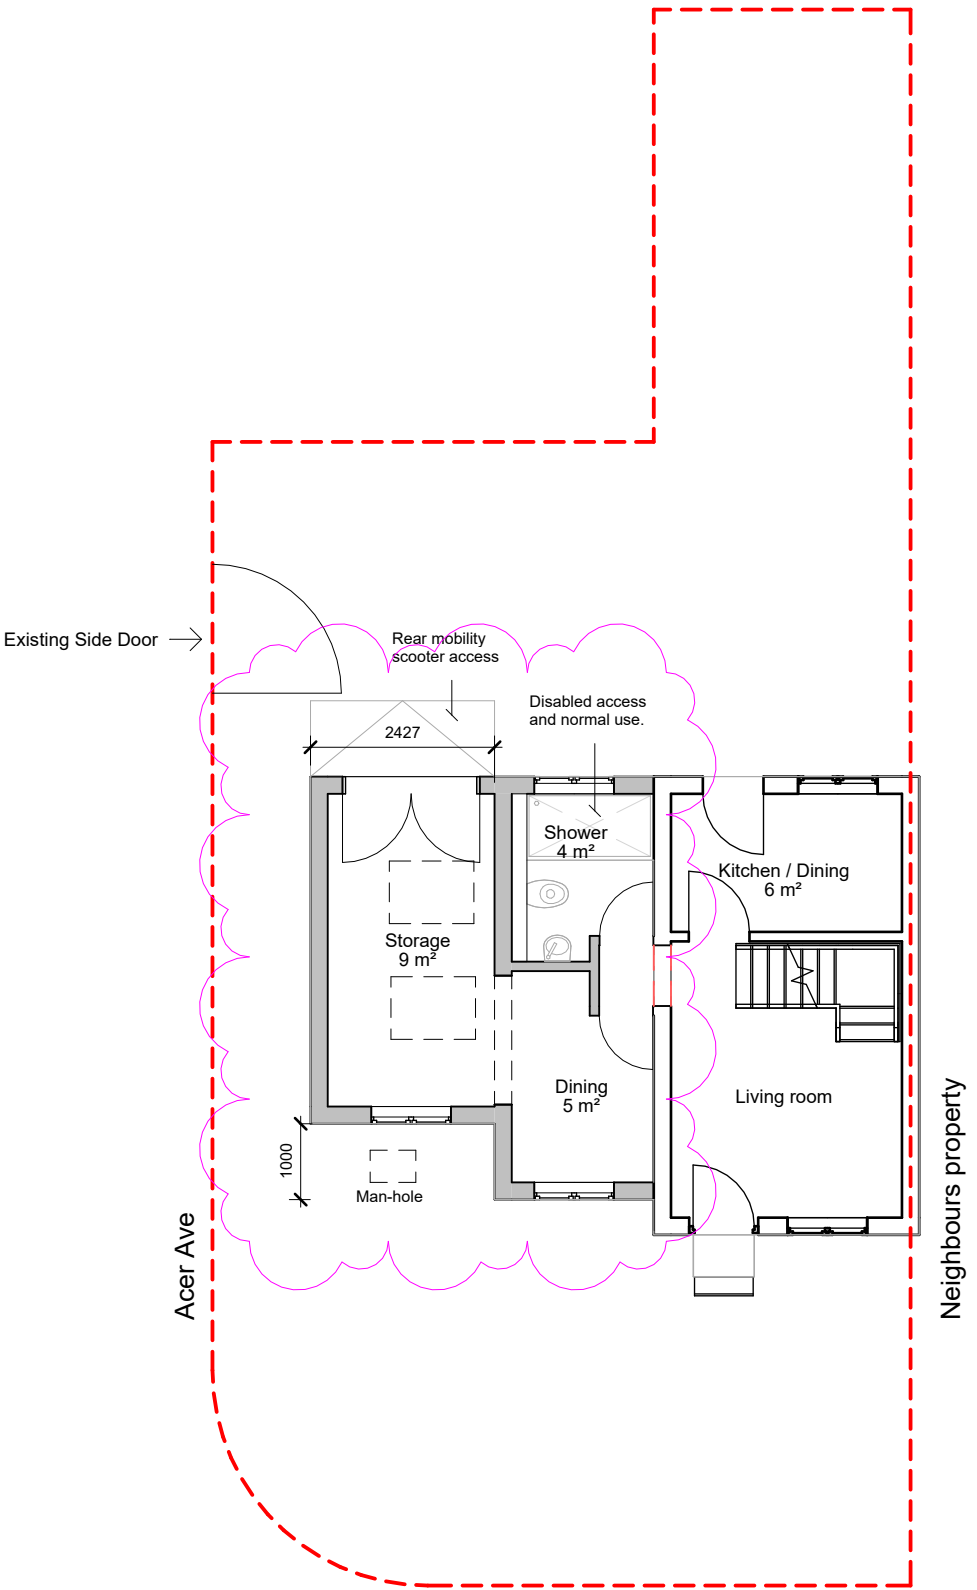


00 -Ground floor - Proposed
1 : 100

PLANNING NOTES:
1. THIS DRAWING IS COPYRIGHT AND MUST NOT BE RE-PRODUCED IN WHOLE OR IN PART WITHOUT WRITTEN PERMISSION OF DA Architects.
2. THIS DRAWING REPRESENTS DESIGN INTENT AND CONCEPT ONLY. HENCE IT CAN BE SCALED FOR PLANNING PURPOSES ONLY.
3. THIS DOCUMENT AND ALL ASSOCIATED DOCUMENTS ARE PREPARED FOR SPECIFIC SITE AND EVENT. AND INCORPORATE CALCULATIONS AND MEASUREMENTS AVAILABLE FROM THE CLIENT AT THE TIME OF DRAFTING.
4. THE RECIPIENT AGREES TO PROTECT THE CONTENTS FROM DISTRIBUTION AND DISSEMINATION EXCEPT AS REQUIRED FOR THE SPECIFIC EVENT NAMED, WITHOUT THE WRITTEN PERMISSION OF THE DESIGNER.
5. USE OF THIS DESIGN IS GRANTED TO THE CLIENT FOR THE SPECIFIC AND NAMED EVENT ONLY.
COPYRIGHT © 2019

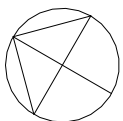


PROJECT NAME
46 Jolly Lane
DRAWING TITLE
Existing and Proposed Ground Floor Plans
SCALE
1 : 100

DOCUMENT NUMBER
46JUL-DA-XX-00-TP-A101
DATE
20.01.2026
Rev.No.
B
DRAWN
DA
CHECK
DA

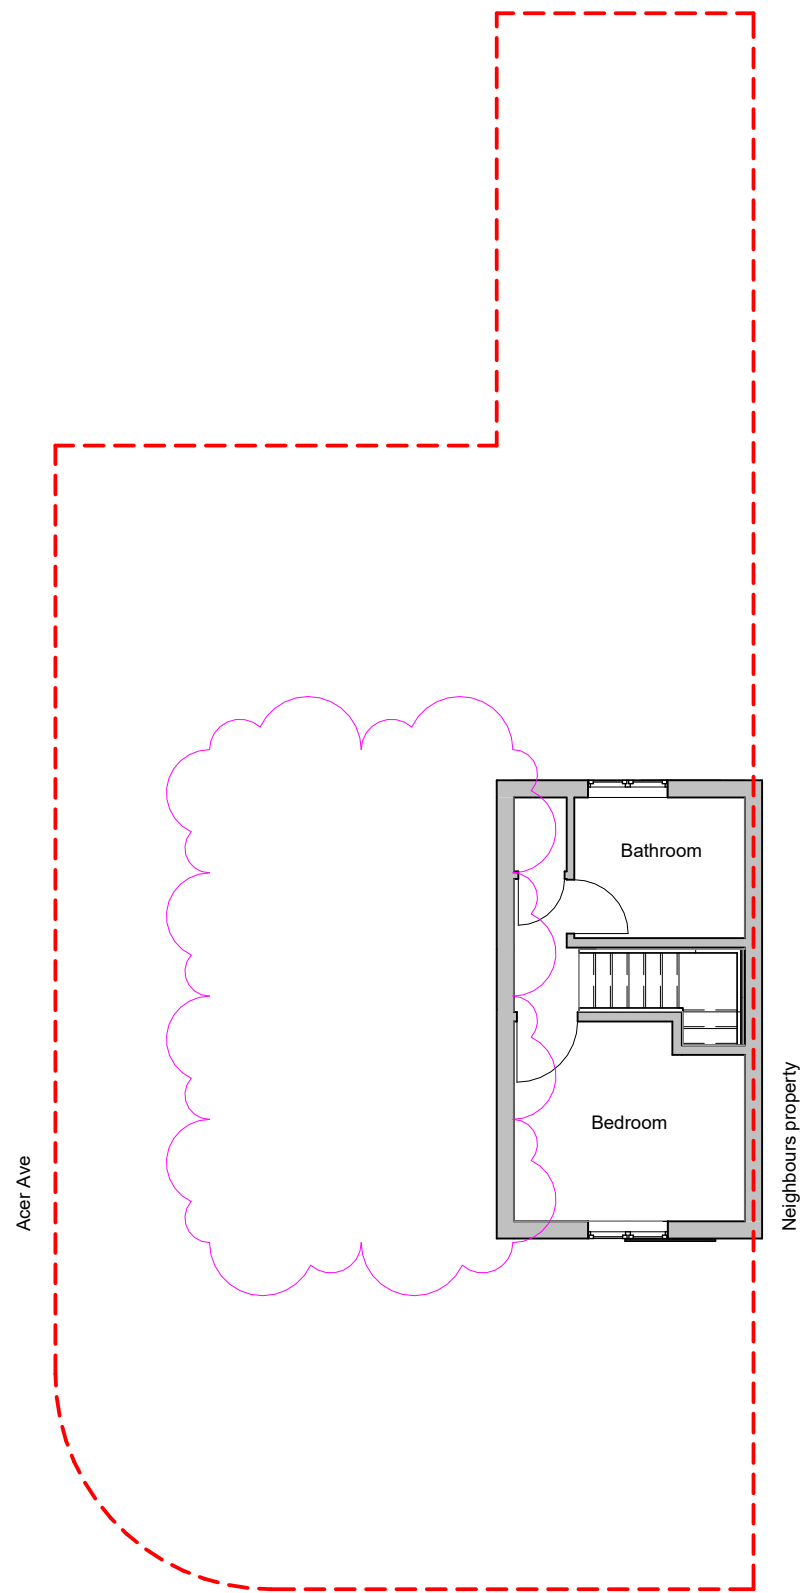


01-First floor - Existing
1 : 100

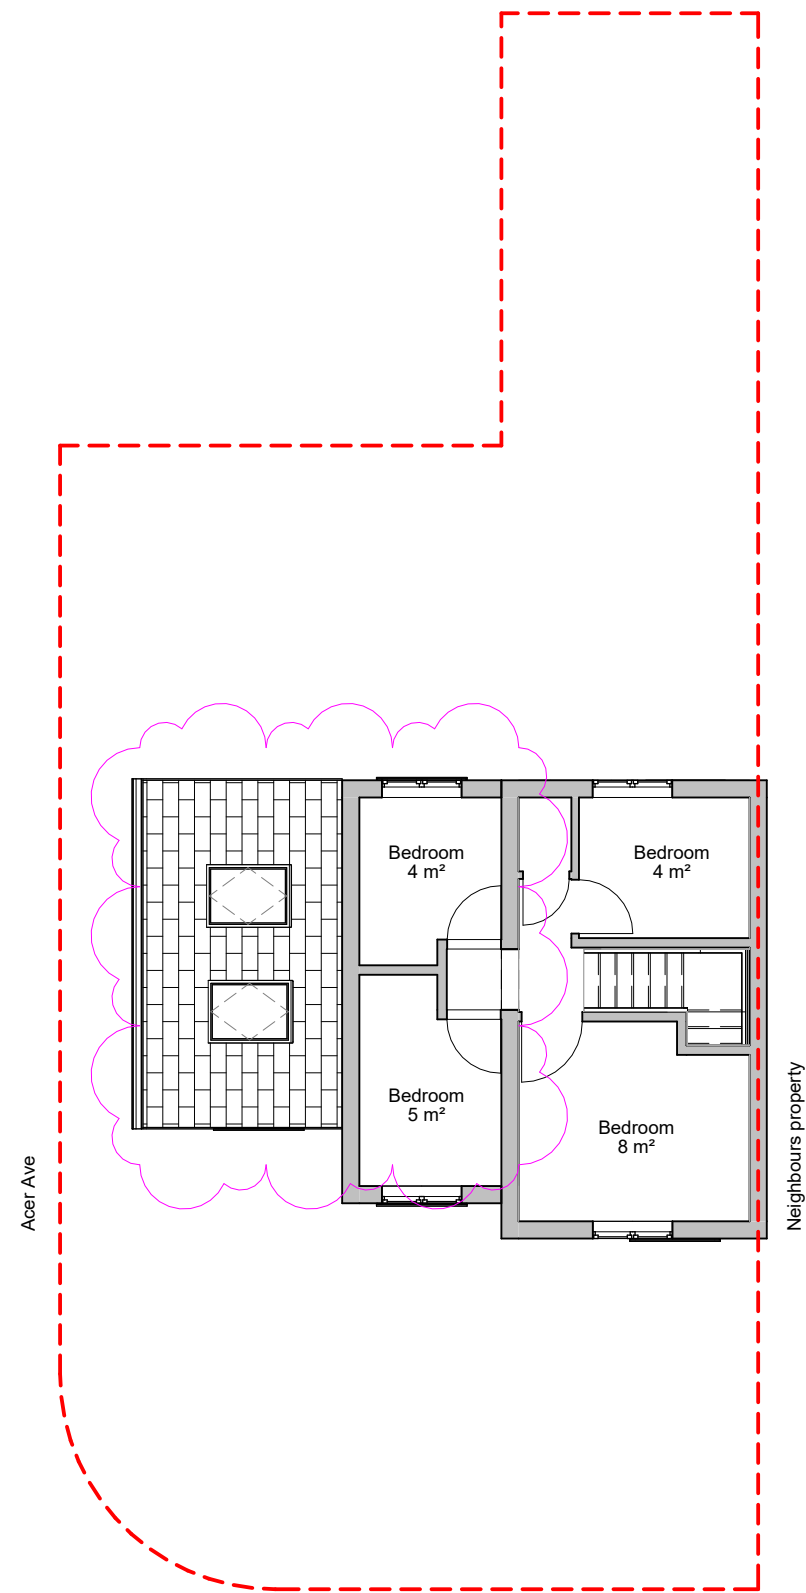

01-First floor - Proposed
1 : 100




PLANNING NOTES:
1. THIS DRAWING IS COPYRIGHT AND MUST NOT BE RE-PRODUCED IN WHOLE OR IN PART WITHOUT WRITTEN PERMISSION OF DA Architects.
2. THIS DRAWING REPRESENTS DESIGN INTENT AND CONCEPT ONLY. HENCE IT CAN BE SCALED FOR PLANNING PURPOSES ONLY.
3. THIS DOCUMENT AND ALL ASSOCIATED DOCUMENTS ARE PREPARED FOR SPECIFIC SITE AND EVENT. AND INCORPORATE CALCULATIONS AND MEASUREMENTS AVAILABLE FROM THE CLIENT AT THE TIME OF DRAFTING.
4. THE RECIPIENT AGREES TO PROTECT THE CONTENTS FROM DISTRIBUTION AND DISSEMINATION EXCEPT AS REQUIRED FOR THE SPECIFIC EVENT NAMED, WITHOUT THE WRITTEN PERMISSION OF THE DESIGNER.
5. USE OF THIS DESIGN IS GRANTED TO THE CLIENT FOR THE SPECIFIC AND NAMED EVENT ONLY.
COPYRIGHT © 2019

0m 1m 2m 3m 4m 5m
SCALE 1:100 @ A3

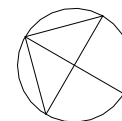


PROJECT NAME
46 Jolly Lane
DRAWING TITLE
Existing and proposed First Floor
SCALE
1 : 100

DOCUMENT NUMBER
46JL-DA-XX-01-TP-A102
DATE
20.01.2026
DRAWN
DA
CHECK
DA
Rev.No.
B

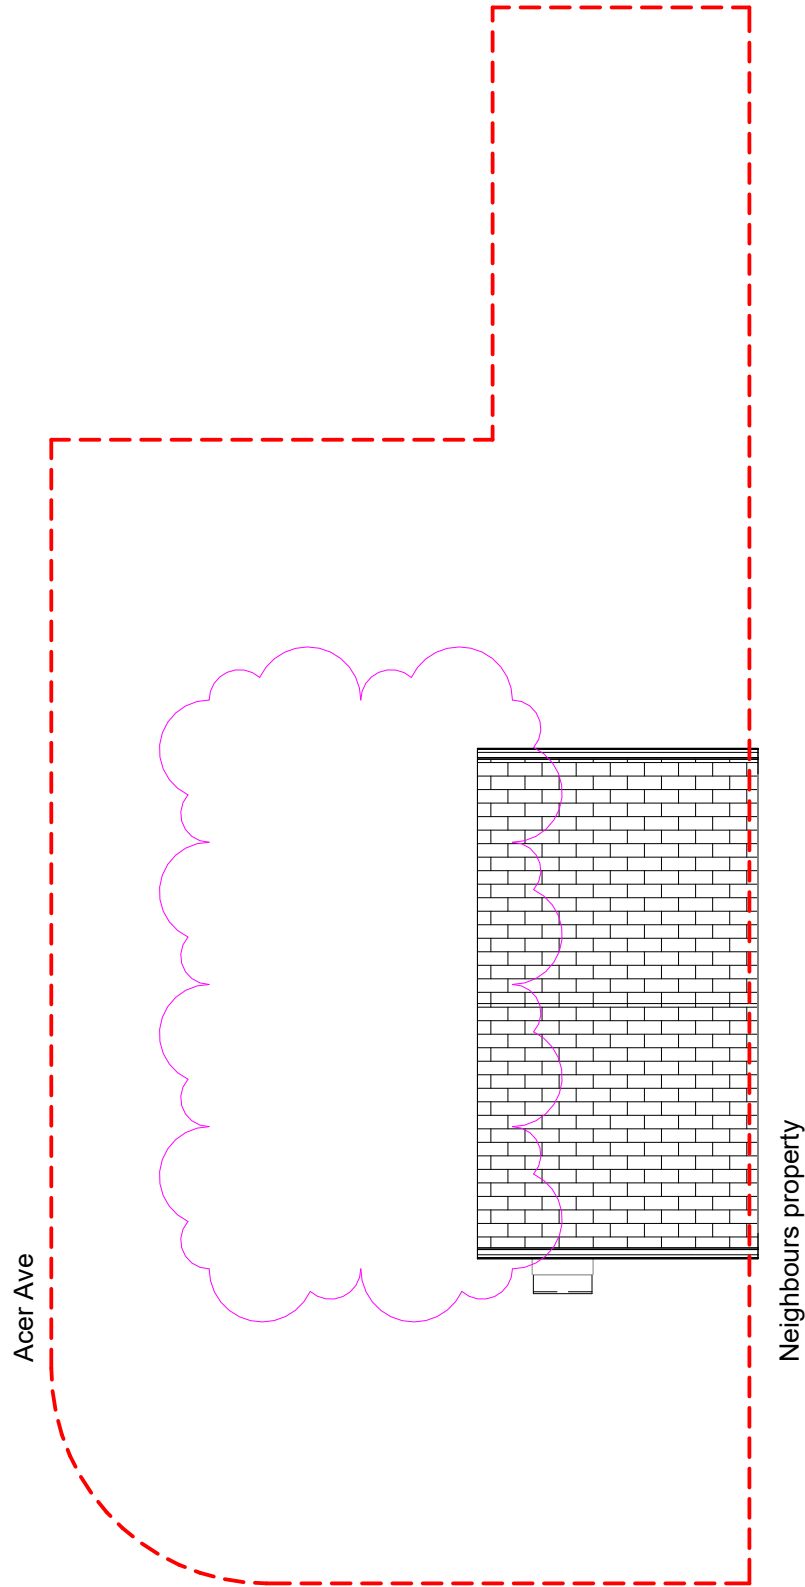 
 


Roof plan - Existing
1 : 100

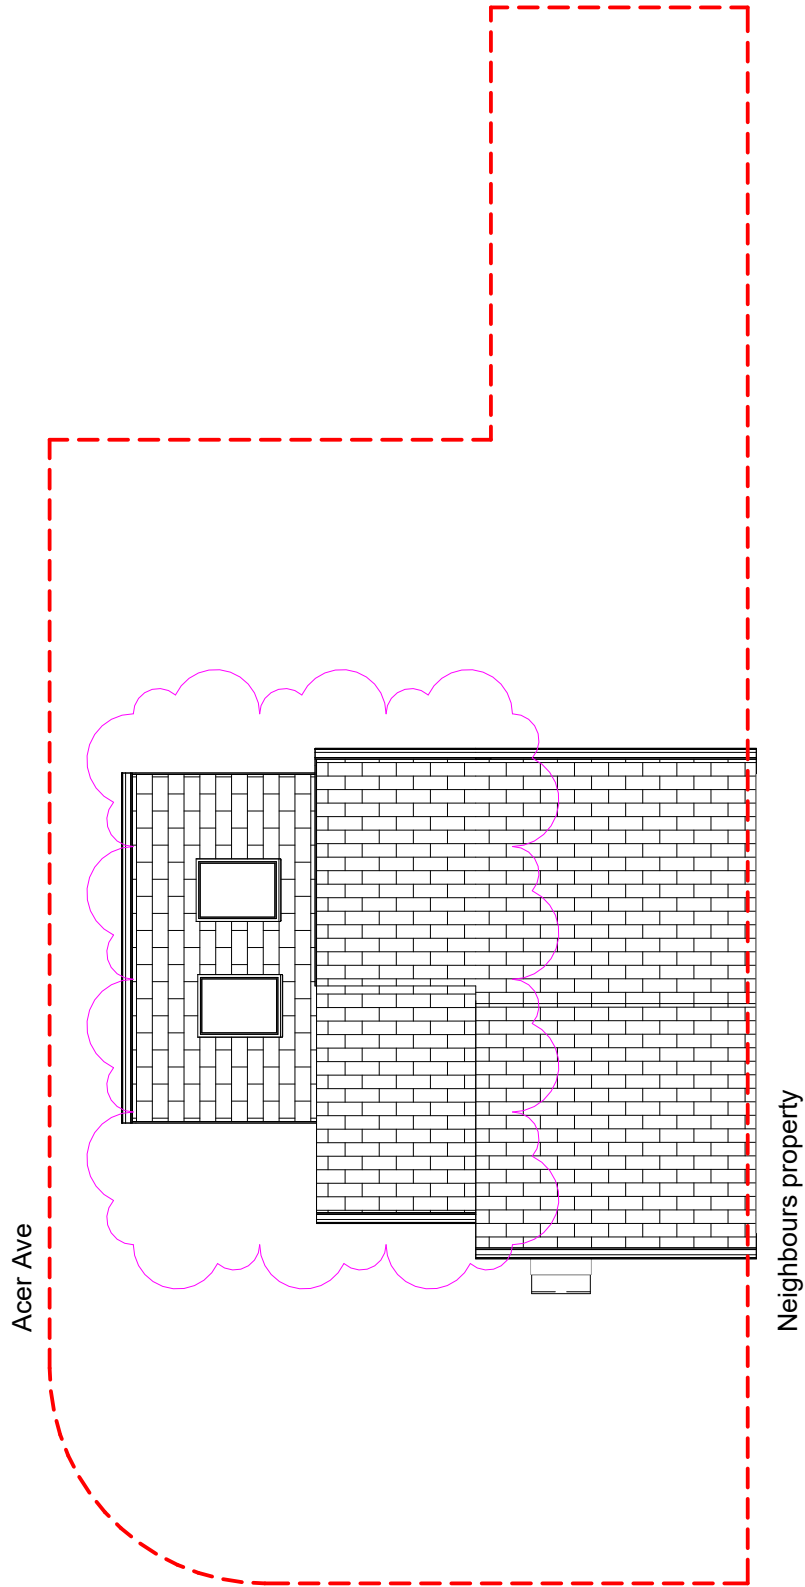

Roof plan - Proposed
1 : 100

PLANNING NOTES:
1. THIS DRAWING IS COPYRIGHT AND MUST NOT BE RE-PRODUCED IN WHOLE OR IN PART WITHOUT WRITTEN PERMISSION OF DA Architects.
2. THIS DRAWING REPRESENTS DESIGN INTENT AND CONCEPT ONLY. HENCE IT CAN BE SCALED FOR PLANNING PURPOSES ONLY.
3. THIS DOCUMENT AND ALL ASSOCIATED DOCUMENTS ARE PREPARED FOR SPECIFIC SITE AND EVENT. AND INCORPORATE CALCULATIONS AND MEASUREMENTS AVAILABLE FROM THE CLIENT AT THE TIME OF DRAFTING.
4. THE RECIPIENT AGREES TO PROTECT THE CONTENTS FROM DISTRIBUTION AND DISSEMINATION EXCEPT AS REQUIRED FOR THE SPECIFIC EVENT NAMED, WITHOUT THE WRITTEN PERMISSION OF THE DESIGNER.
5. USE OF THIS DESIGN IS GRANTED TO THE CLIENT FOR THE SPECIFIC AND NAMED EVENT ONLY.
COPYRIGHT © 2019

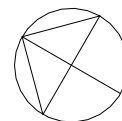 

PROJECT NAME
46 Jolly Lane

DRAWING TITLE
Existing and proposed Roof Plan

SCALE
1 : 100

DOCUMENT NUMBER
46JL-DA-XX-RF-TP-A104


DATE
20.01.2026

Rev.No.
B


DRAWN
DA

CHECK
DA



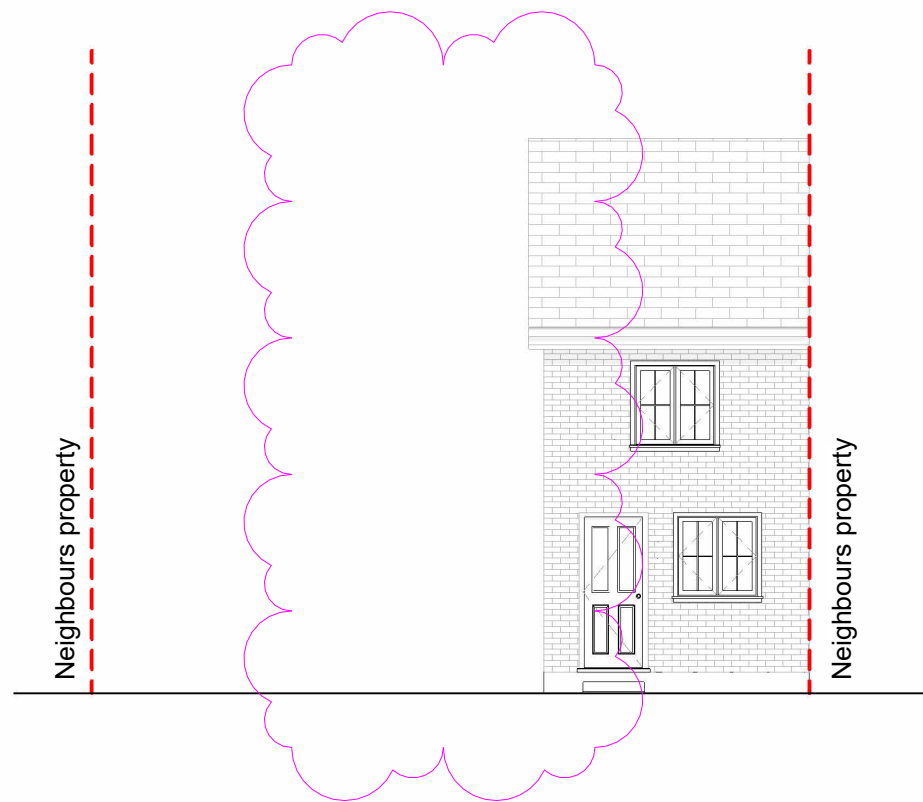


Front elevation - Existing
1 : 100

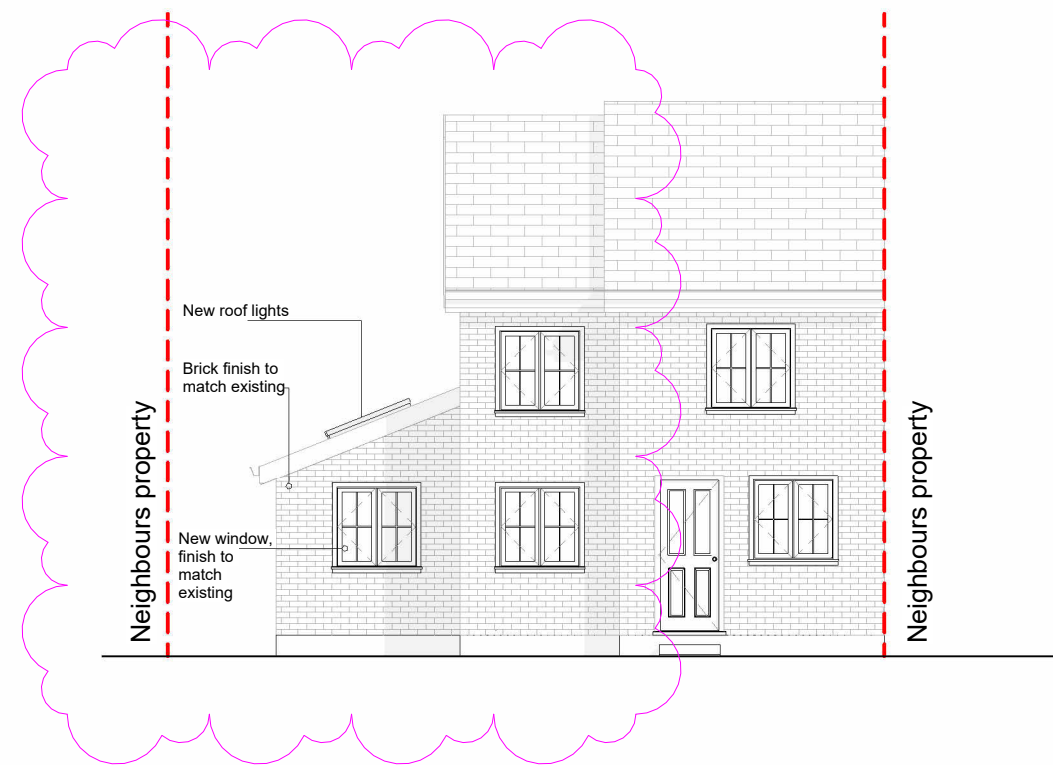

Front elevation - Proposed
1 : 100

PLANNING NOTES:
1. THIS DRAWING IS COPYRIGHT AND MUST NOT BE RE-PRODUCED IN WHOLE OR IN PART WITHOUT WRITTEN PERMISSION OF DA Architects.
2. THIS DRAWING REPRESENTS DESIGN INTENT AND CONCEPT ONLY. HENCE IT CAN BE SCALED FOR PLANNING PURPOSES ONLY.
3. THIS DOCUMENT AND ALL ASSOCIATED DOCUMENTS ARE PREPARED FOR SPECIFIC SITE AND EVENT, AND INCORPORATE CALCULATIONS AND MEASUREMENTS AVAILABLE FROM THE CLIENT AT THE TIME OF DRAFTING.
4. THE RECIPIENT AGREES TO PROTECT THE CONTENTS FROM DISTRIBUTION AND DISSEMINATION EXCEPT AS REQUIRED FOR THE SPECIFIC EVENT NAMED, WITHOUT THE WRITTEN PERMISSION OF THE DESIGNER.
5. USE OF THIS DESIGN IS GRANTED TO THE CLIENT FOR THE SPECIFIC AND NAMED EVENT ONLY.
COPYRIGHT © 2019

 

PROJECT NAME
46 Jolly Lane

DRAWING TITLE
Existing and proposed Front Elevation


SCALE
1 : 100

DOCUMENT NUMBER
46JL-DA-XX-ZZ-TP-A106


DATE
20.01.2026

Rev.No.
B

DRAWN
DA
CHECK
DA

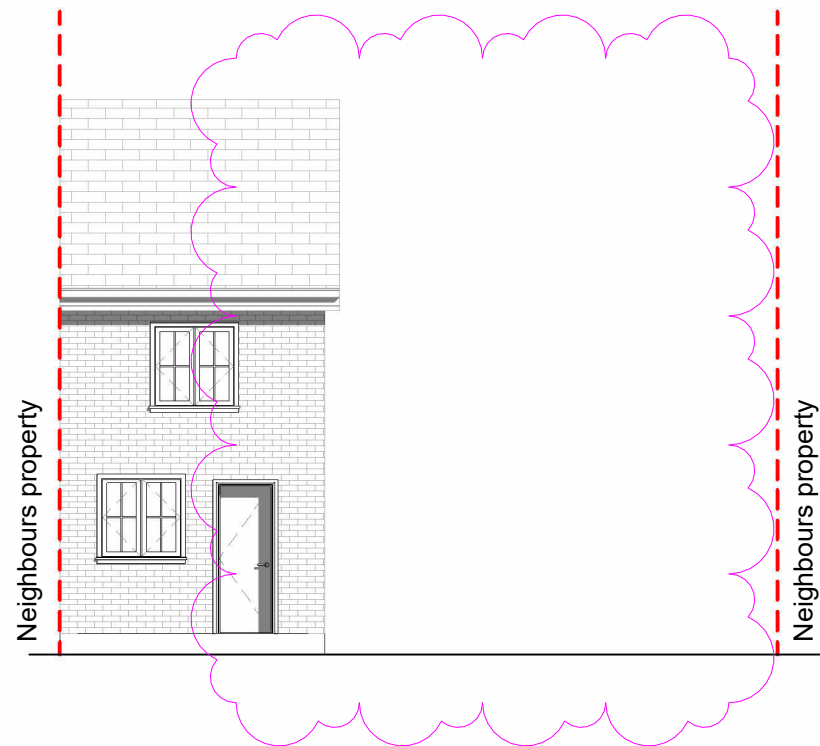


Rear elevation - Existing
1 : 100

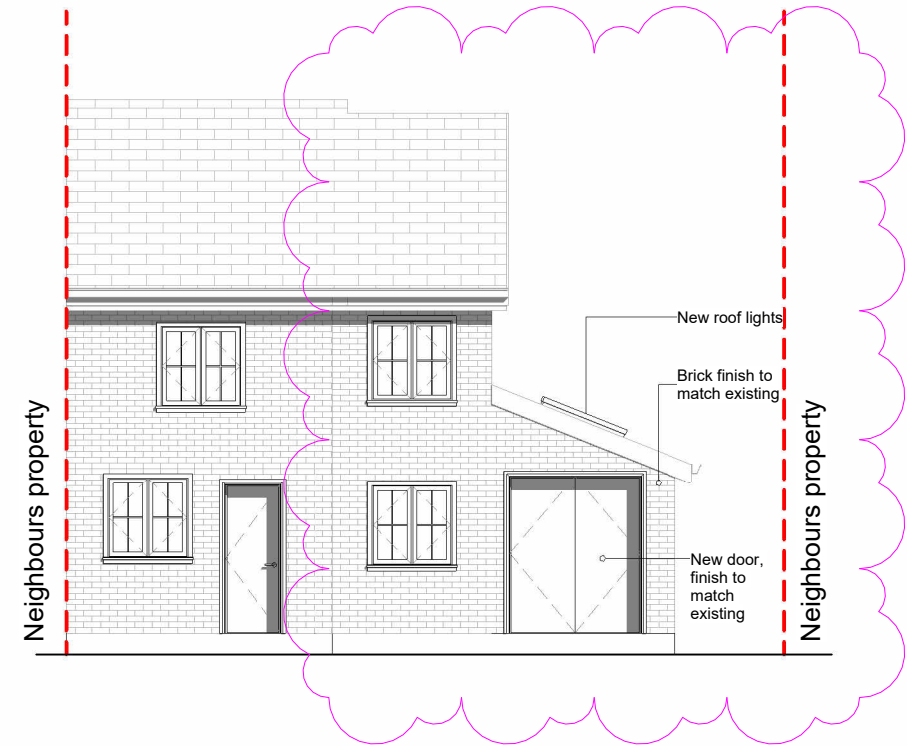


Rear elevation - Proposed
1 : 100

PLANNING NOTES:
1. THIS DRAWING IS COPYRIGHT AND MUST NOT BE RE-PRODUCED IN WHOLE OR IN PART WITHOUT WRITTEN PERMISSION OF DA Architects.
2. THIS DRAWING REPRESENTS DESIGN INTENT AND CONCEPT ONLY. HENCE IT CAN BE SCALED FOR PLANNING PURPOSES ONLY.
3. THIS DOCUMENT AND ALL ASSOCIATED DOCUMENTS ARE PREPARED FOR SPECIFIC SITE AND EVENT. AND INCORPORATE CALCULATIONS AND MEASUREMENTS AVAILABLE FROM THE CLIENT AT THE TIME OF DRAFTING.
4. THE RECIPIENT AGREES TO PROTECT THE CONTENTS FROM DISTRIBUTION AND DISSEMINATION EXCEPT AS REQUIRED FOR THE SPECIFIC EVENT NAMED, WITHOUT THE WRITTEN PERMISSION OF THE DESIGNER.
5. USE OF THIS DESIGN IS GRANTED TO THE CLIENT FOR THE SPECIFIC AND NAMED EVENT ONLY.
COPYRIGHT © 2019

 


PROJECT NAME
46 Jolly Lane
DRAWING TITLE
Existing and proposed Rear Elevation
SCALE
1 : 100

DOCUMENT NUMBER
46JL-DA-XX-ZZ-TP-A107
DATE
20.01.2026
Rev.No.
B
DRAWN
DA
CHECK
DA

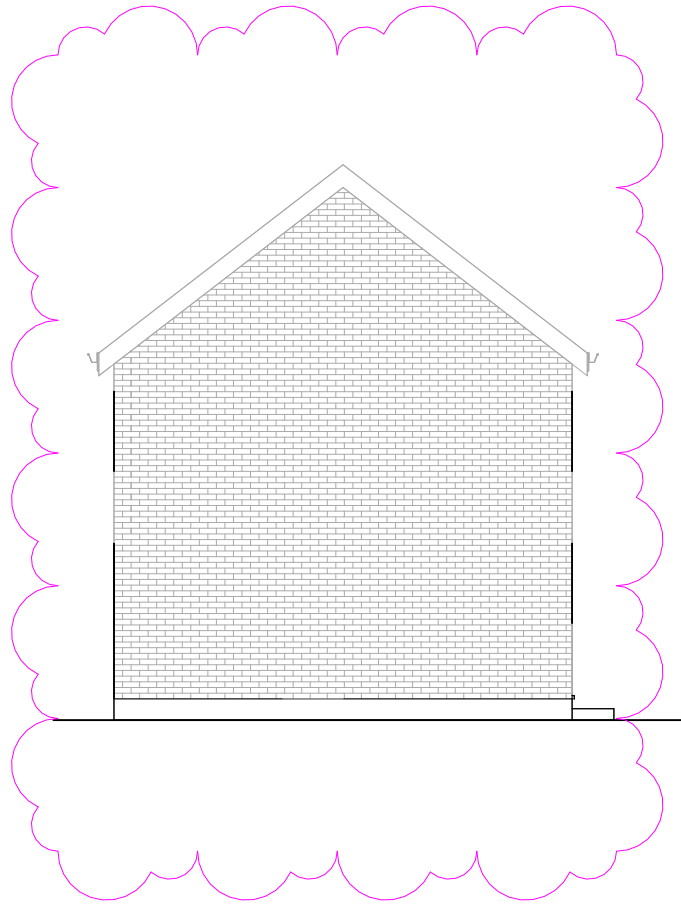

East elevation - Existing
1 : 100

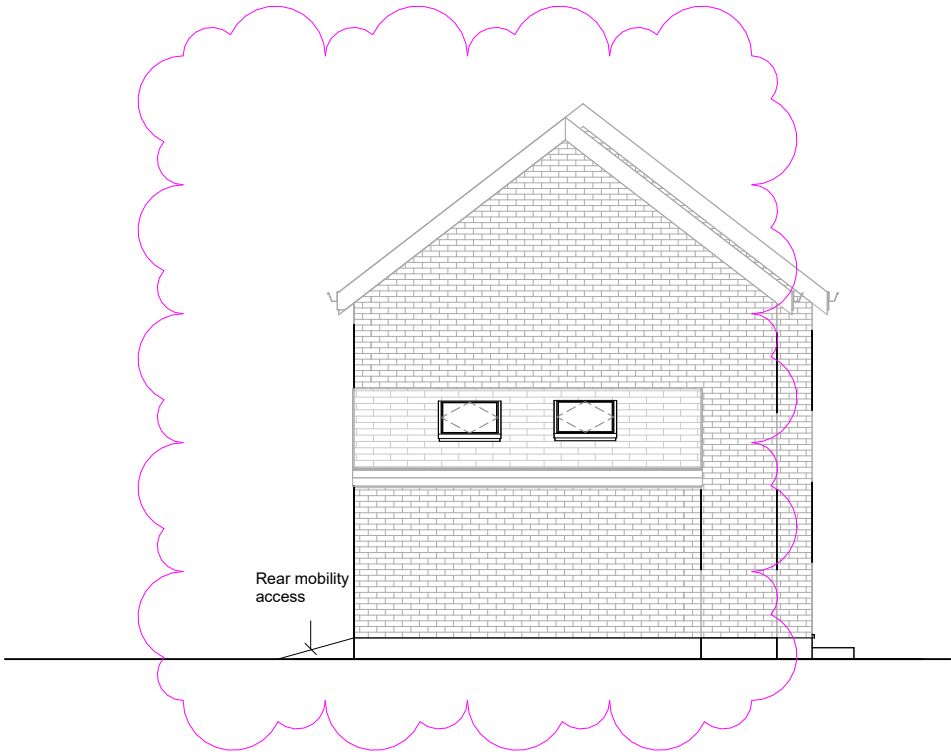

East elevation - Proposed
1 : 100

PLANNING NOTES:
1. THIS DRAWING IS COPYRIGHT AND MUST NOT BE RE-PRODUCED IN WHOLE OR IN PART WITHOUT WRITTEN PERMISSION OF DA Architects.
2. THIS DRAWING REPRESENTS DESIGN INTENT AND CONCEPT ONLY. HENCE IT CAN BE SCALED FOR PLANNING PURPOSES ONLY.
3. THIS DOCUMENT AND ALL ASSOCIATED DOCUMENTS ARE PREPARED FOR SPECIFIC SITE AND EVENT, AND INCORPORATE CALCULATIONS AND MEASUREMENTS AVAILABLE FROM THE CLIENT AT THE TIME OF DRAFTING.
4. THE RECIPIENT AGREES TO PROTECT THE CONTENTS FROM DISTRIBUTION AND DISSEMINATION EXCEPT AS REQUIRED FOR THE SPECIFIC EVENT NAMED, WITHOUT THE WRITTEN PERMISSION OF THE DESIGNER.
5. USE OF THIS DESIGN IS GRANTED TO THE CLIENT FOR THE SPECIFIC AND NAMED EVENT ONLY.
COPYRIGHT © 2019



PROJECT NAME
46 Jolly Lane

DRAWING TITLE
Existing and proposed East elevation

SCALE
1 : 100

DOCUMENT NUMBER
46JL-DA-ZZ-XX-TP-A108

DATE
20.01.2026

Rev.No.
B

DRAWN	CHECK
DA	DA