


Householder Application for Planning Permission
for works or extension to a dwelling.
Town and Country Planning Act 1990
This drawing for planing application only
This drawing is © P.J.Stasch Architect 2026
Copyright
Plans, drawings and material submitted to the council
are protected by the Copyright Acts (Section 47, 1988 Act).
You may only use material which is downloaded
or printed for consultation purposes.
Further copies must not be made without prior permission
of the copyright owner.

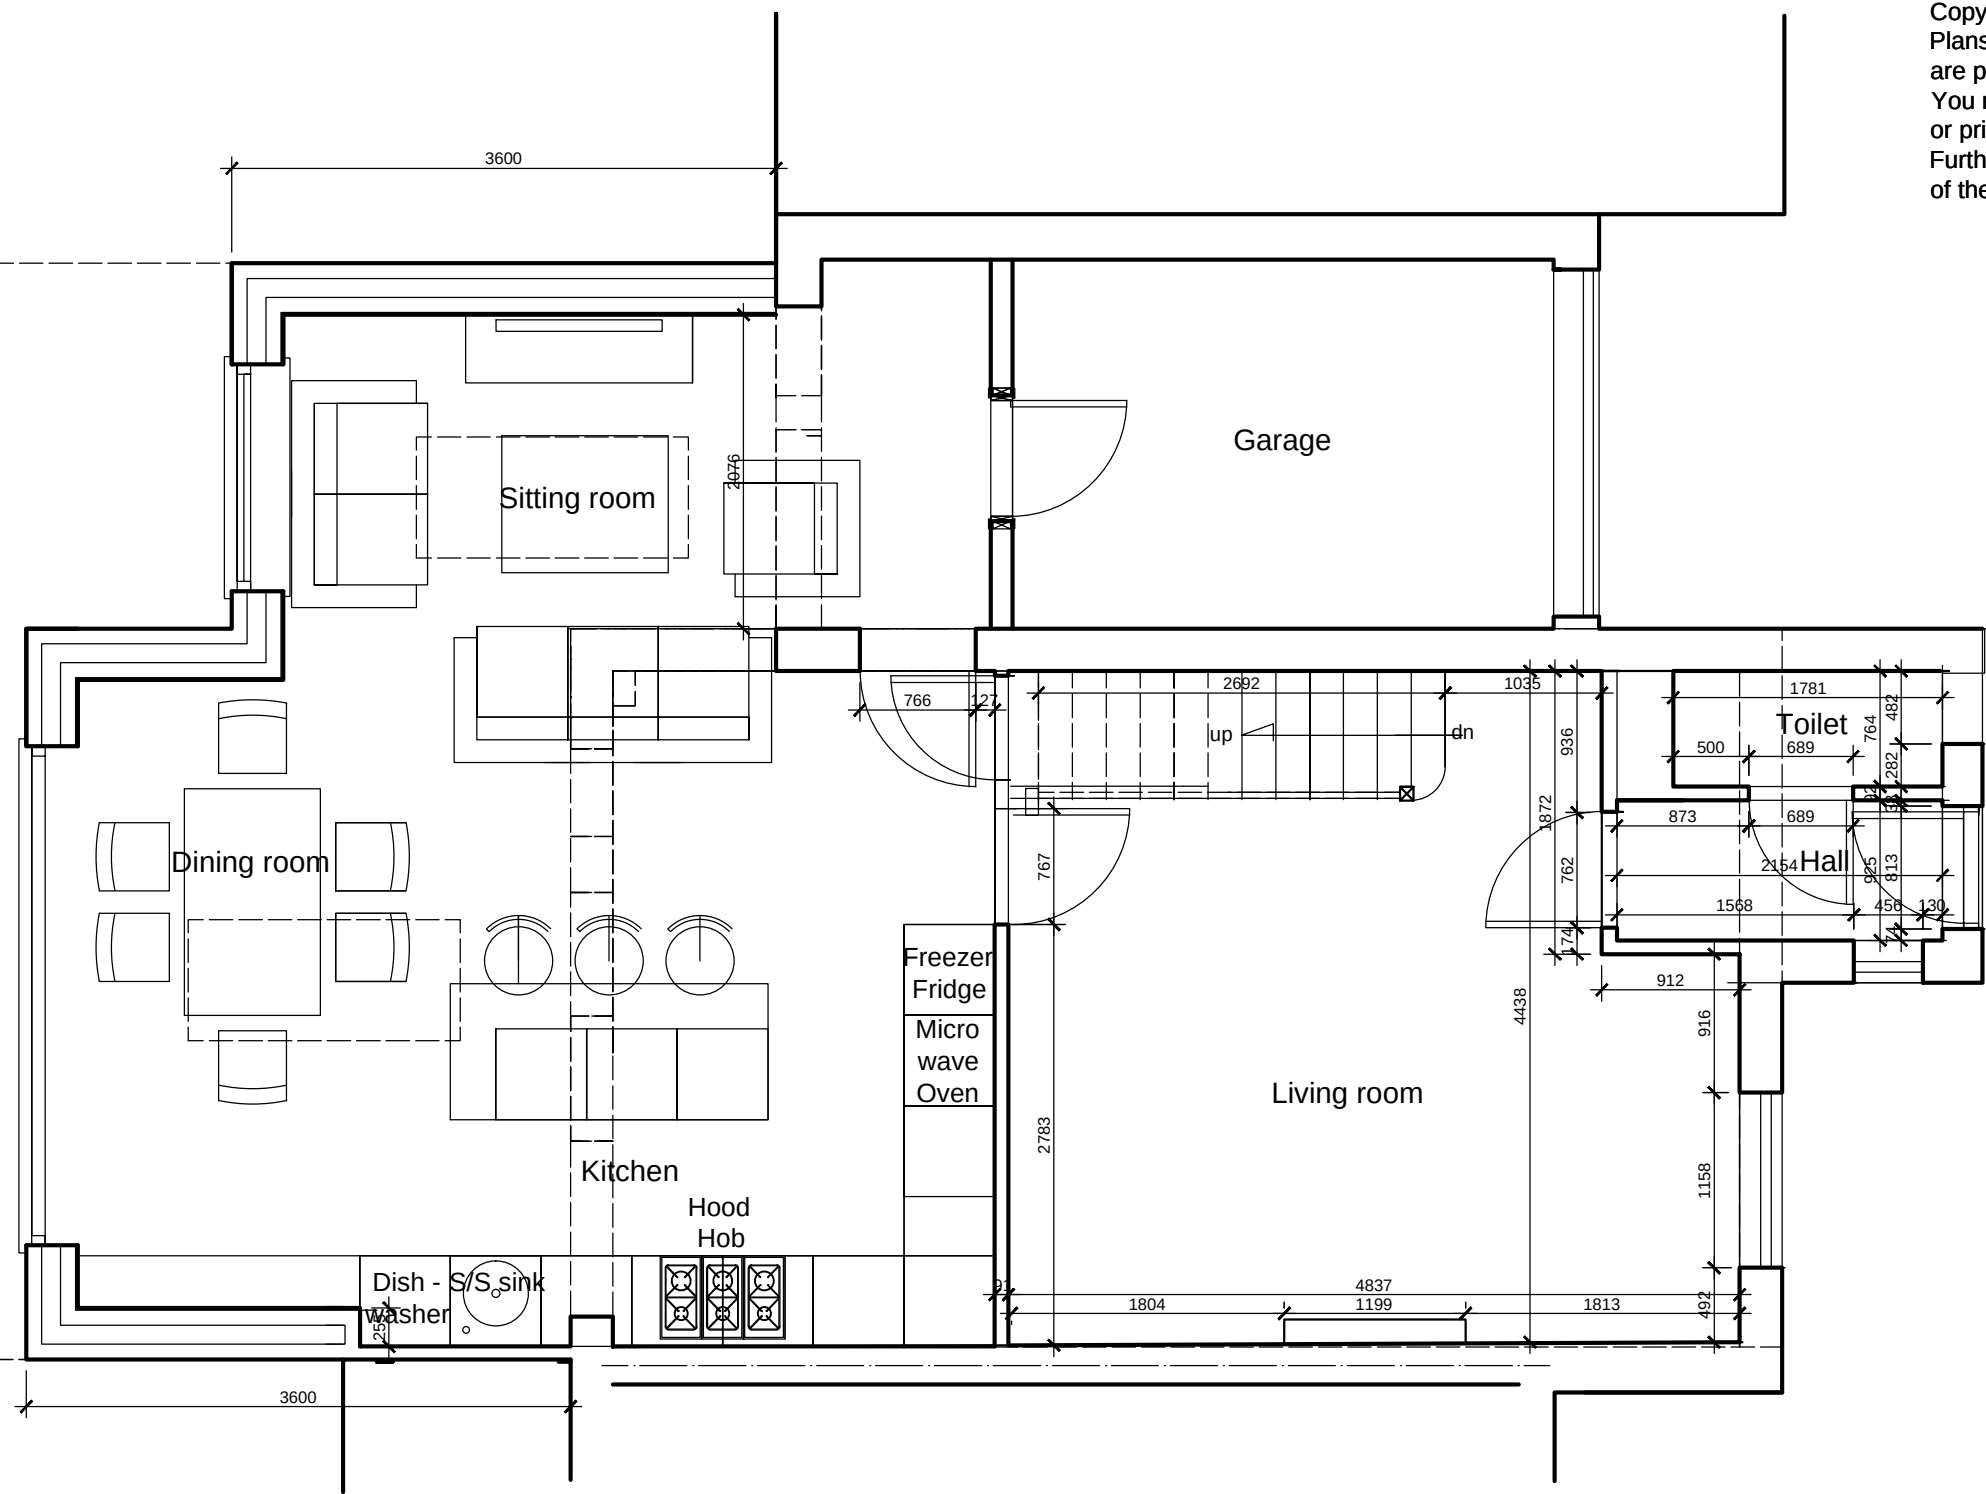

39 Morse Close



Plans, drawings and material submitted to the council
are protected by the Copyright Acts (Section 47, 1988 Act).
You may only use material which is downloaded
or printed for consultation purposes.
Further copies must not be made without written
prior permission of the copyright owner.

3DArch Studio
2,Panmuir Road
London SW20 0PZ
Pawel J. Stasch Architect RIBA

Drawing title:
House extension
Ground floor plan
New proposal

Job title:
39 Morse Close
Harefield - Uxbridge
UB9 6RA

Job no:		Drawing no:	
C/S/B		Revision suffix:	
Scale:		Date:	
1:50@A3		21.04.26	
Drawn by:		Checked by:	
P.J.S.			