




Dimensions to be verified on site and any discrepancies to be reported. Do not scale off the drawing. Refer also to written specifications where appropriate.

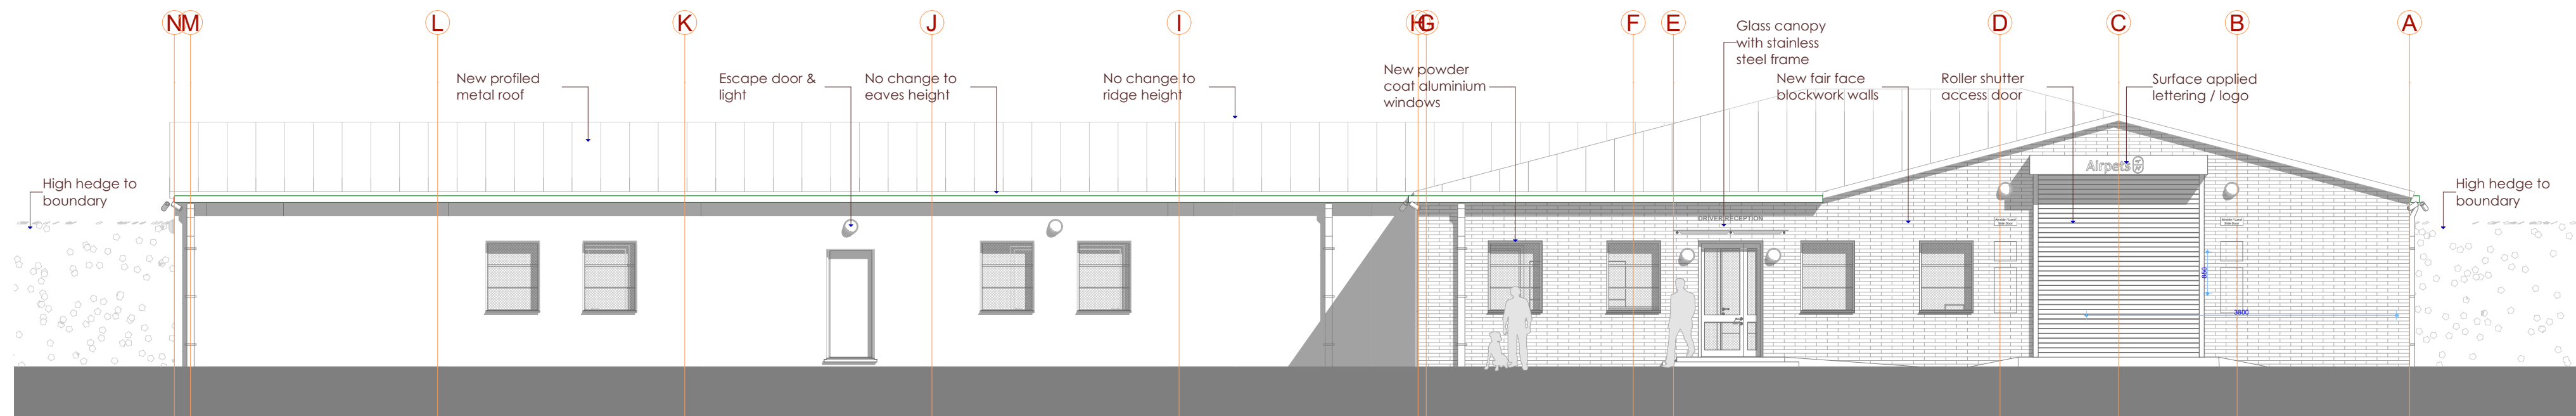


North Elevation

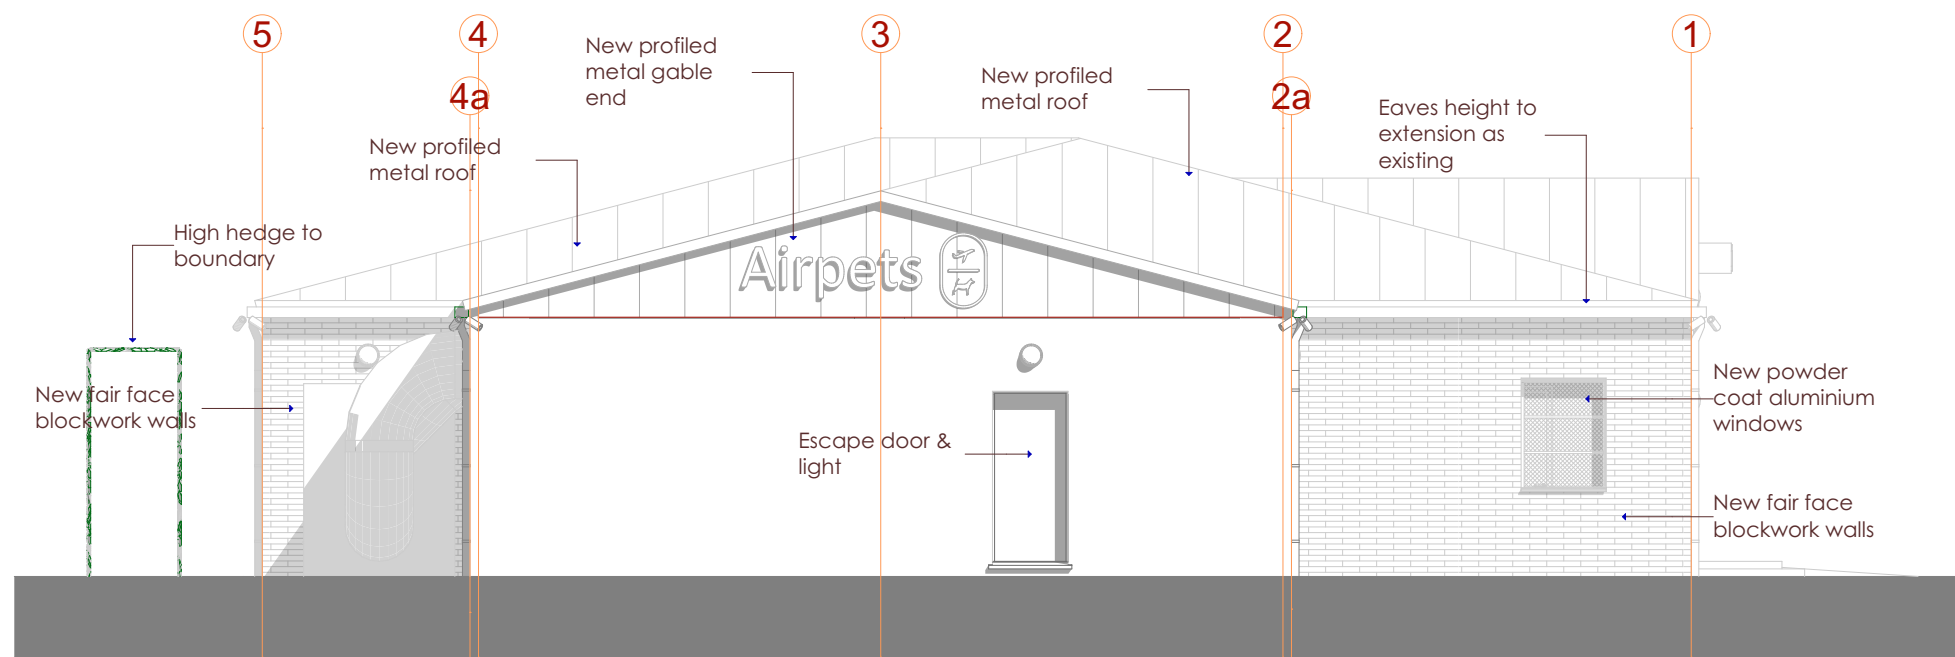


East Elevation

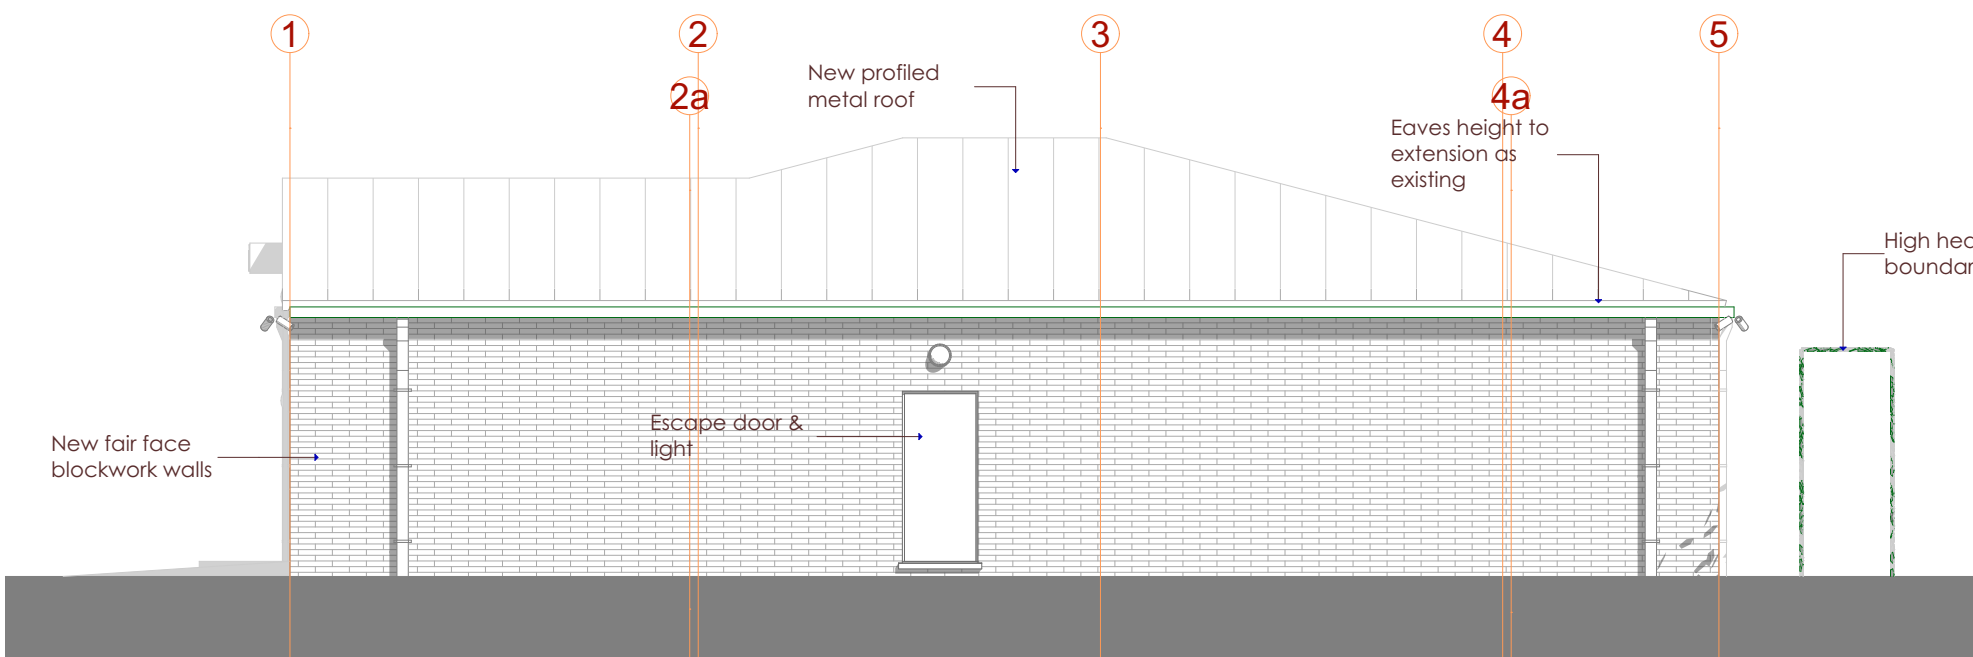

West Elevation

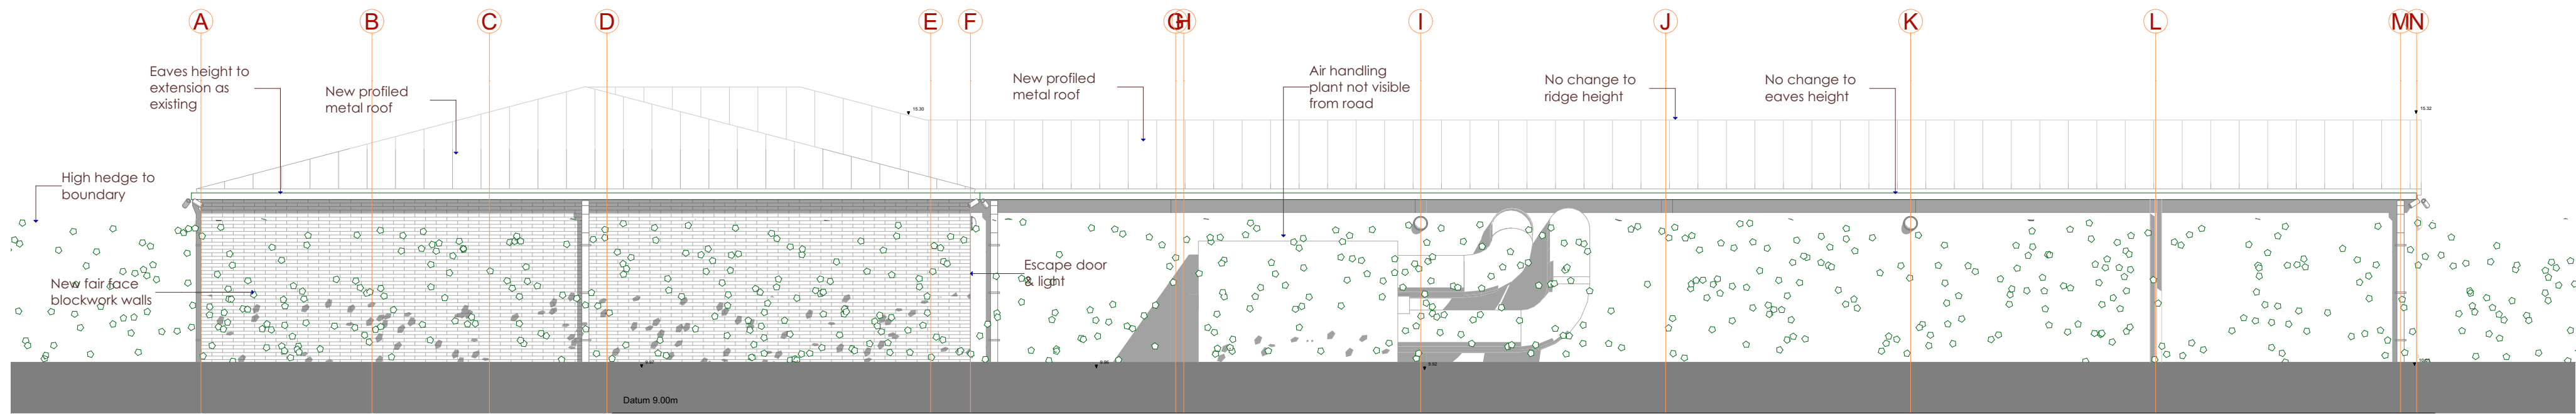

South Elevation

 

CARDO

t. 01483 869869  
e. design@cardo.uk

Airpets - Internal Temp Storage  
Facility

Address  
Spout Lane North

Scale  
1:100  
Status  
Planning

Drawing size  
A2

Date printed  
20/10/2022

Drawing file  
Proposed Elevations

Drawing Number  
506/P/1.4

Revision  
A

Planning revisions 201033 - A