



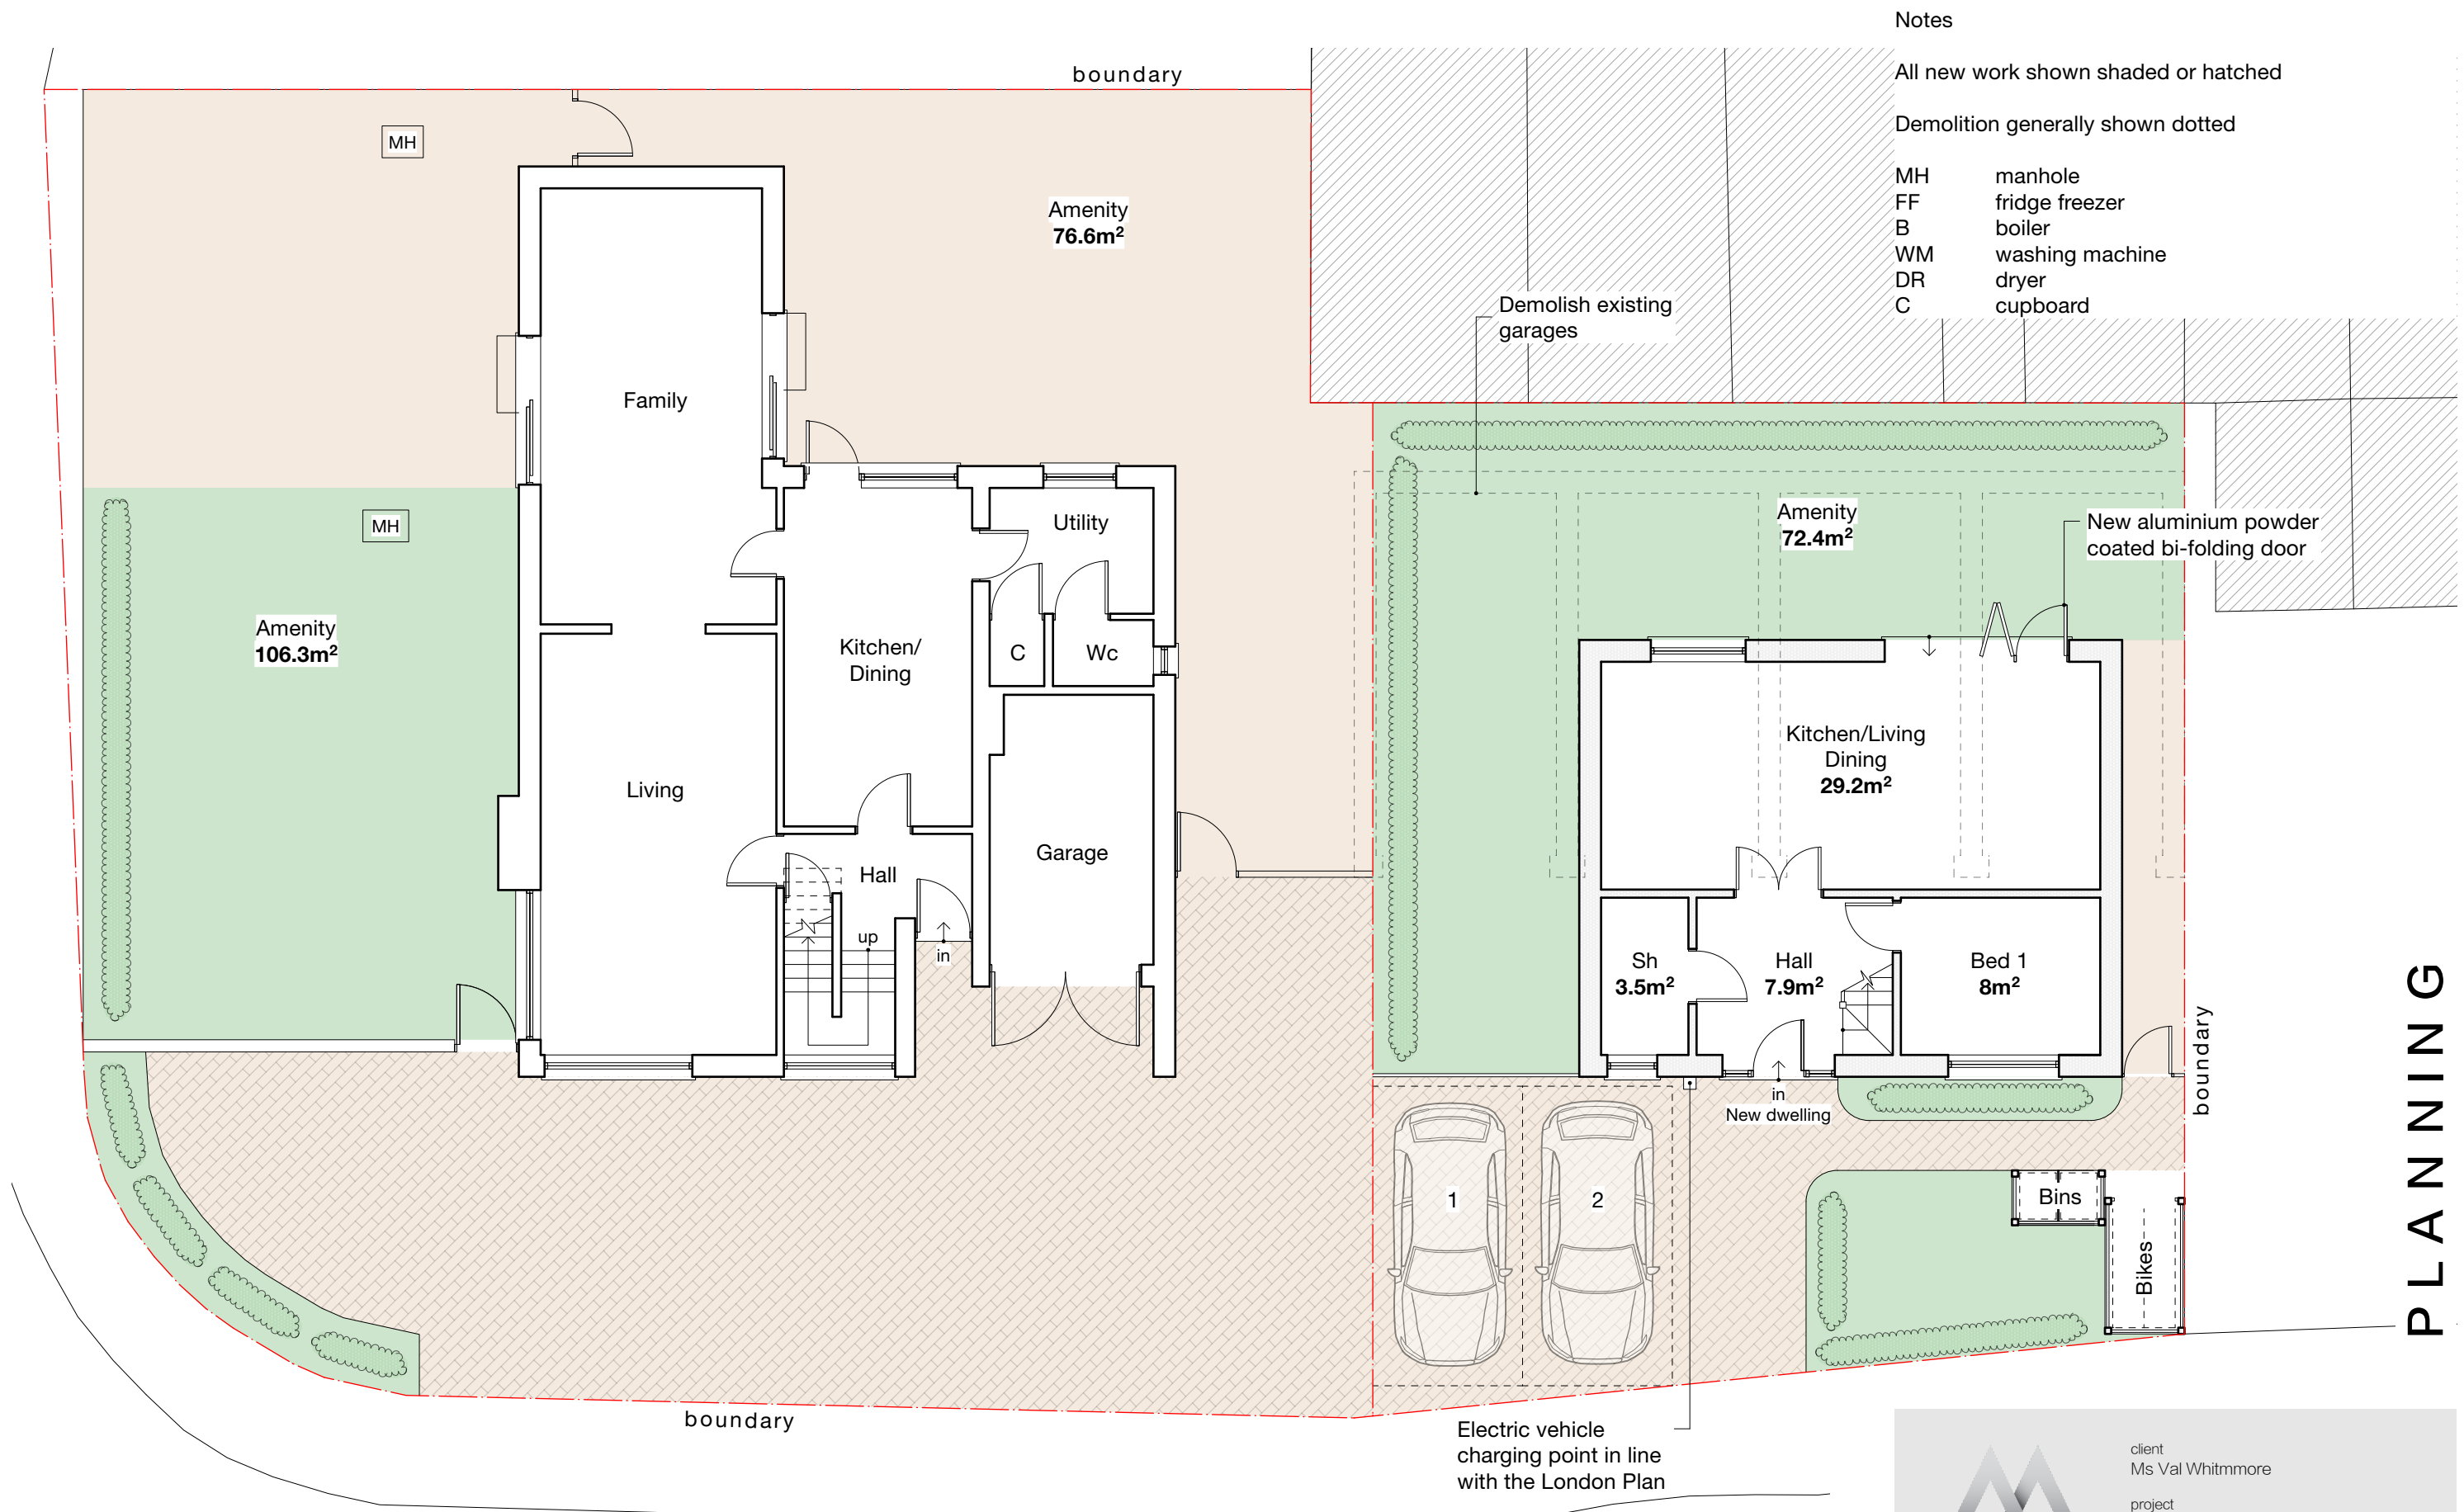

- Notes
- All new work shown shaded or hatched
- Demolition generally shown dotted
- | | |
|----|-----------------|
| MH | manhole |
| FF | fridge freezer |
| B | boiler |
| WM | washing machine |
| DR | dryer |
| C | cupboard |

PLANNING

MONEY LANE

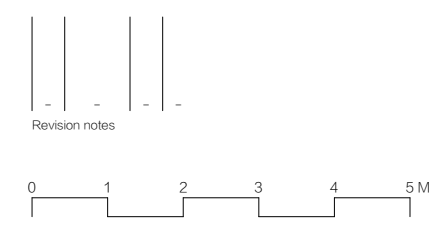



client
Ms Val Whitmore

project
14 Money Lane, West Drayton UB7 7NU

drawing
PROPOSED GROUND FLOOR PLAN

date
Nov. 2024

scale
1:100 at A3


project no
2023.041

work stage
3

drawing no
D01

revision
-

www.masonwoodgroup.co.uk
gc@masonwoodgroup.co.uk
020 7118 5040

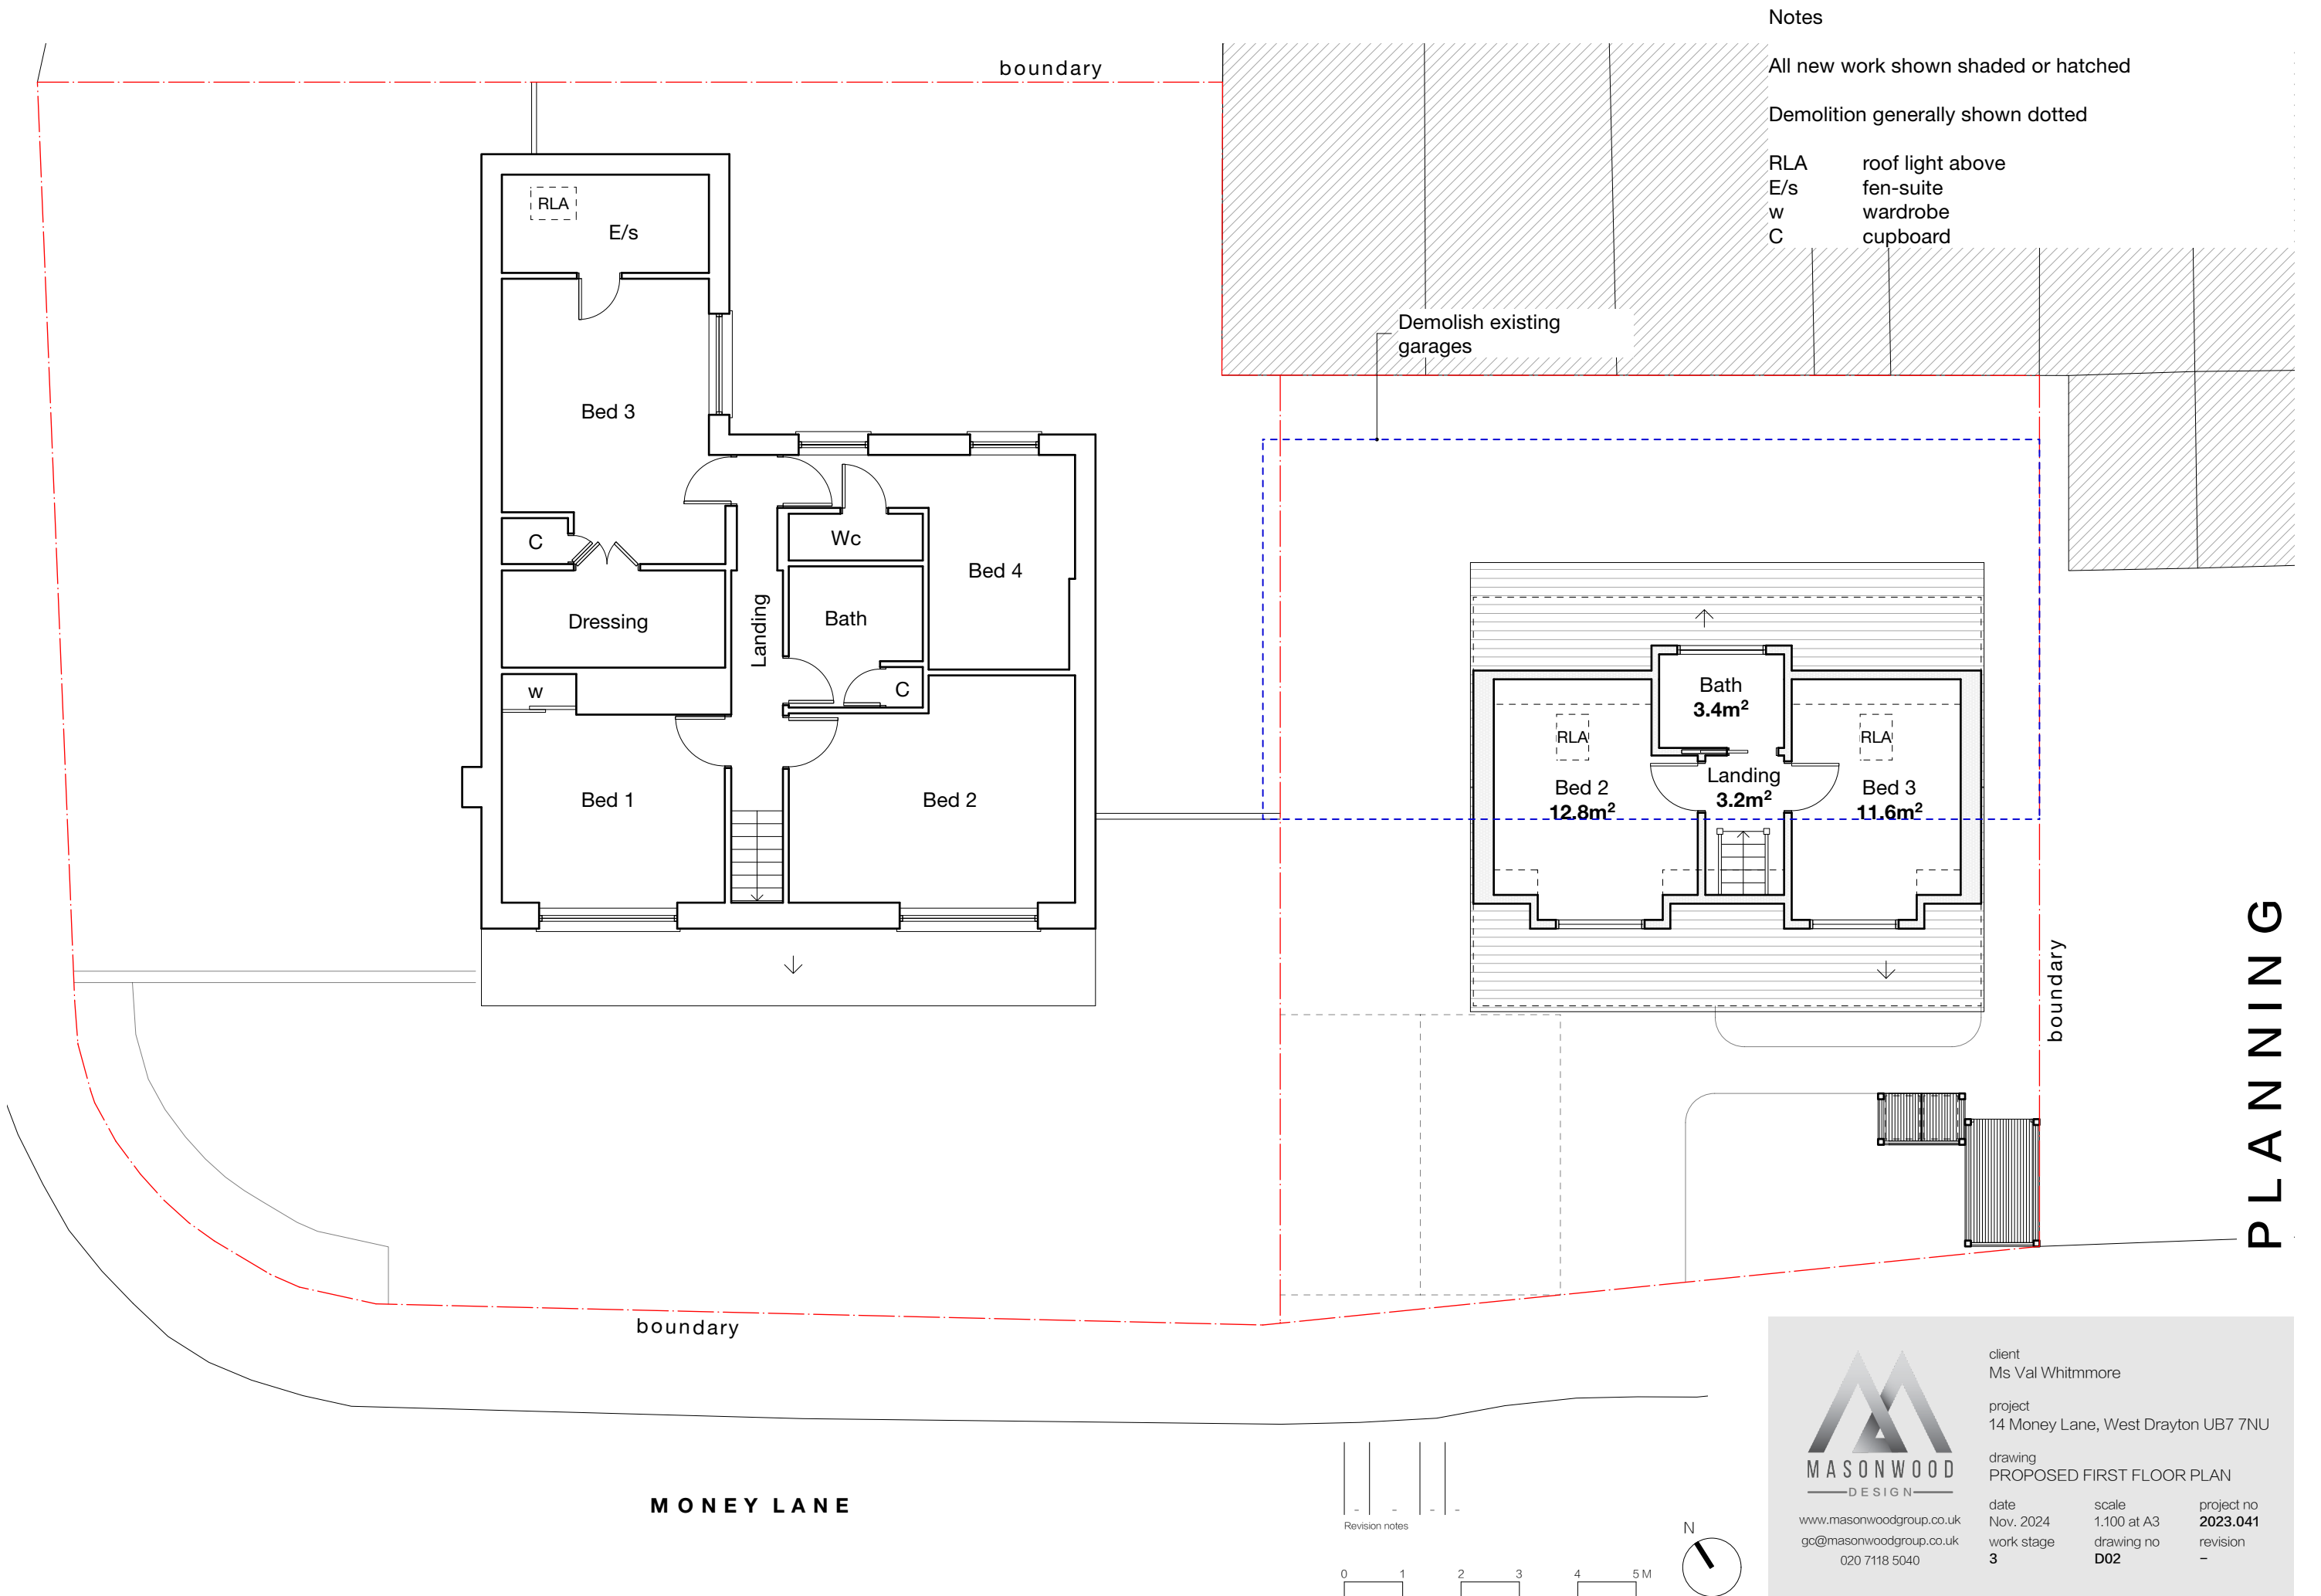

- Notes
- All new work shown shaded or hatched
- Demolition generally shown dotted
- | | |
|-----|------------------|
| RLA | roof light above |
| E/s | fen-suite |
| w | wardrobe |
| C | cupboard |

Demolish existing
garages

Bath
3.4m²

Bed 2
12.8m²

Landing
3.2m²

Bed 3
11.6m²

MONEY LANE

PLANNING



www.masonwoodgroup.co.uk
gc@masonwoodgroup.co.uk
020 7118 5040

client
Ms Val Whitmore

project
14 Money Lane, West Drayton UB7 7NU

drawing
PROPOSED FIRST FLOOR PLAN

date Nov. 2024	scale 1:100 at A3	project no 2023.041
work stage 3	drawing no D02	revision -

All new work shown shaded or hatched
Demolition generally shown dotted
RL roof light

RL roof light

Demolish existing garages

New tiles to
match existing

Flat

Flat

Flat

Flat

Flat

Flat


boundary

boundary

MONEY LANE

Revision notes

0 1 2 3 4 5M

 

www.masonwoodgroup.co.uk
gc@masonwoodgroup.co.uk
020 7118 5040

client
Ms Val Whitmmore

project
14 Money Lane, West Drayton UB7 7NU

drawing
PROPOSED ROOF PLAN

date	scale	project no
Nov. 2024	1:100 at A3	2023.041
work stage	drawing no	revision
3	D03	–


Notes

Existing garages shown shaded in blue




Notes

Existing garages shown shaded in blue

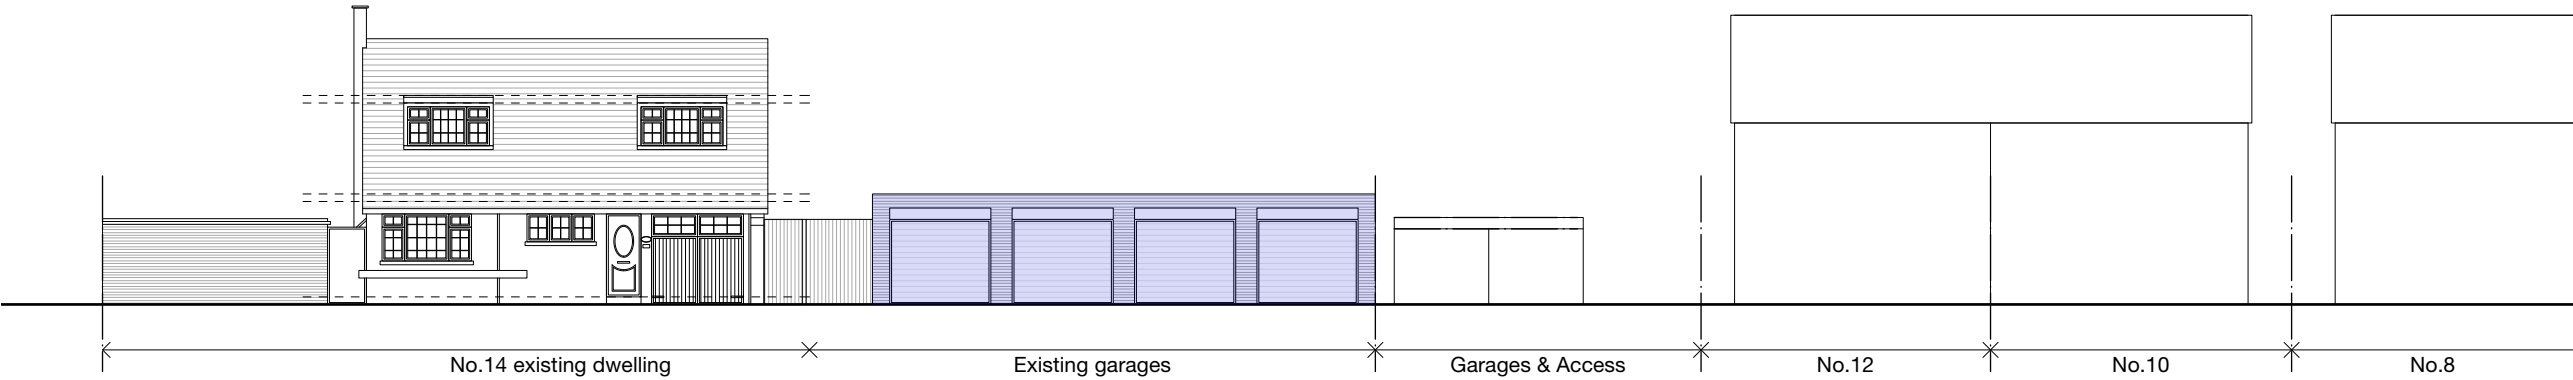

SOUTH - WEST
Existing Street Elevation

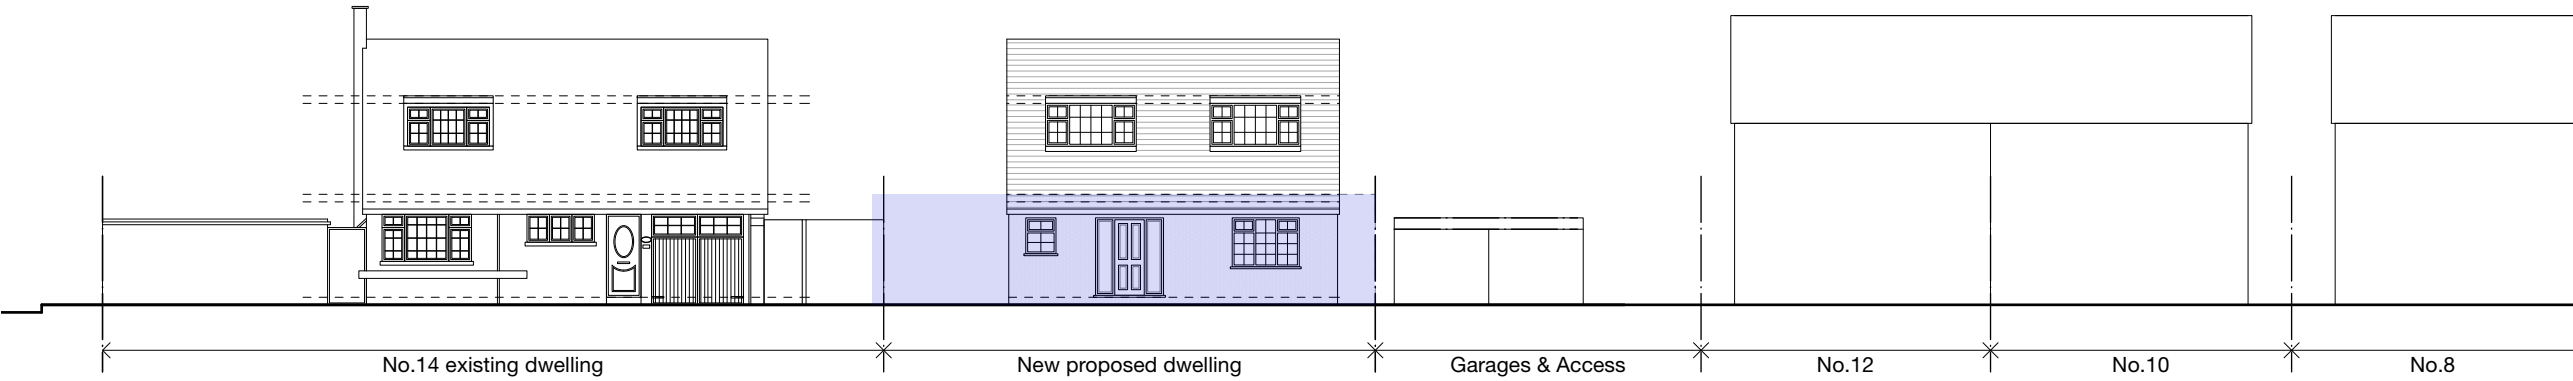

SOUTH - WEST
Proposed Street Elevation

PLANNING

-	-	-	-	-
Revision notes				





MASONWOOD
DESIGN

www.masonwoodgroup.co.uk
gc@masonwoodgroup.co.uk
020 7118 5040

client
Ms Val Whitmore



project
14 Money Lane, West Drayton UB7 7NU

drawing
PROPOSED ELEVATIONS

date June. 2024	scale 1:200 at A3	project no 2023.041
work stage 3	drawing no C05	revision -

Notes

Existing garages shown shaded in blue

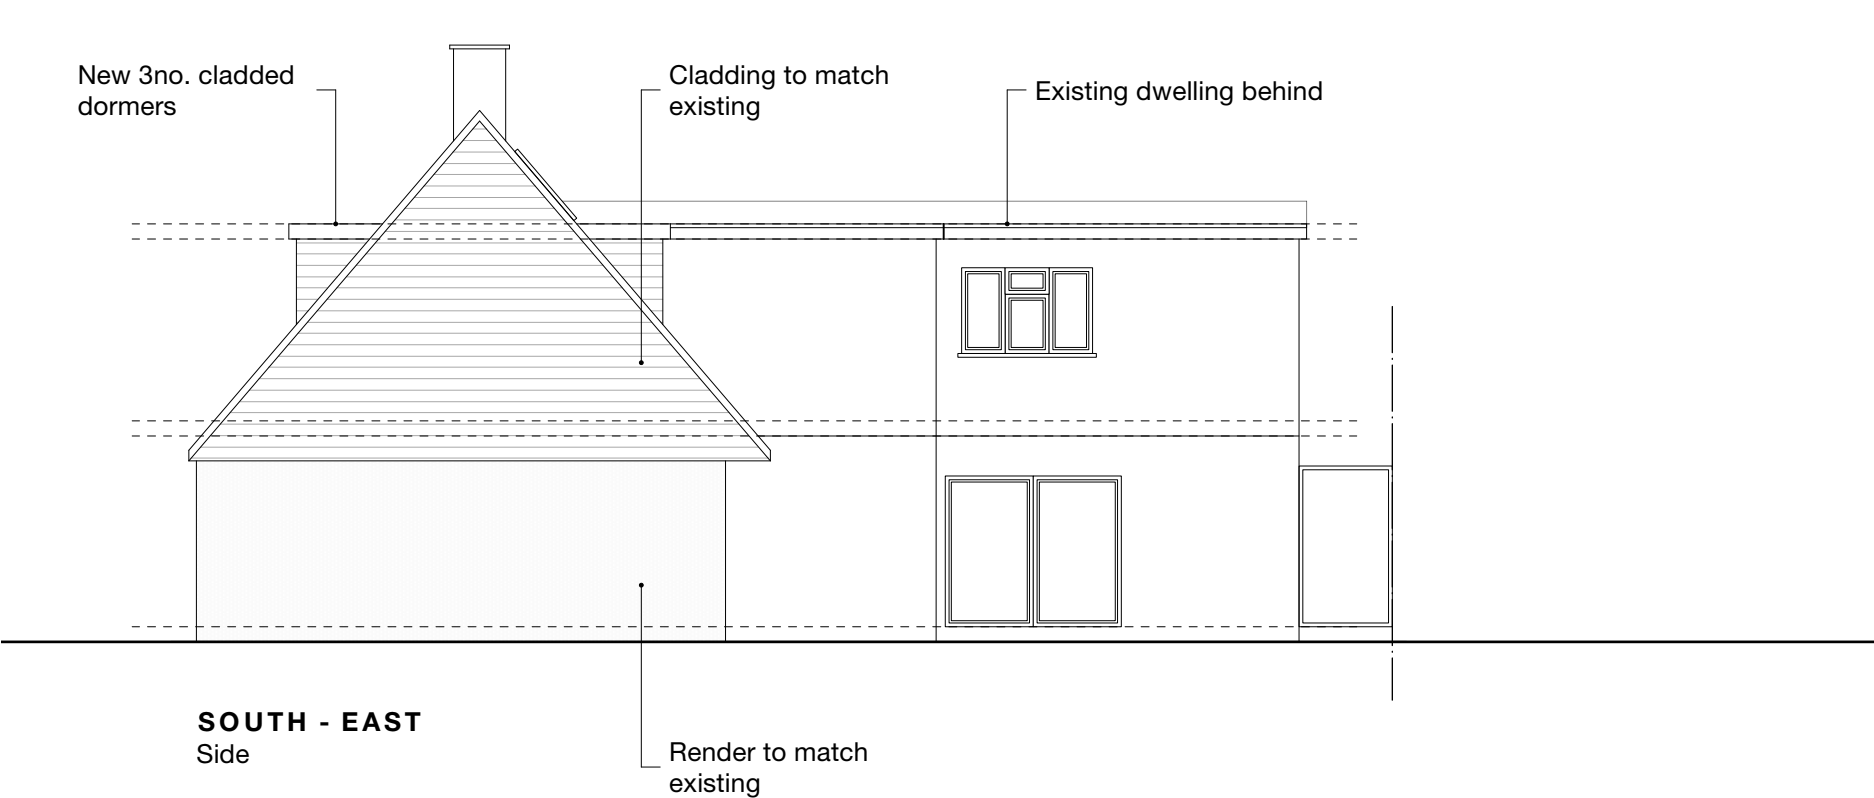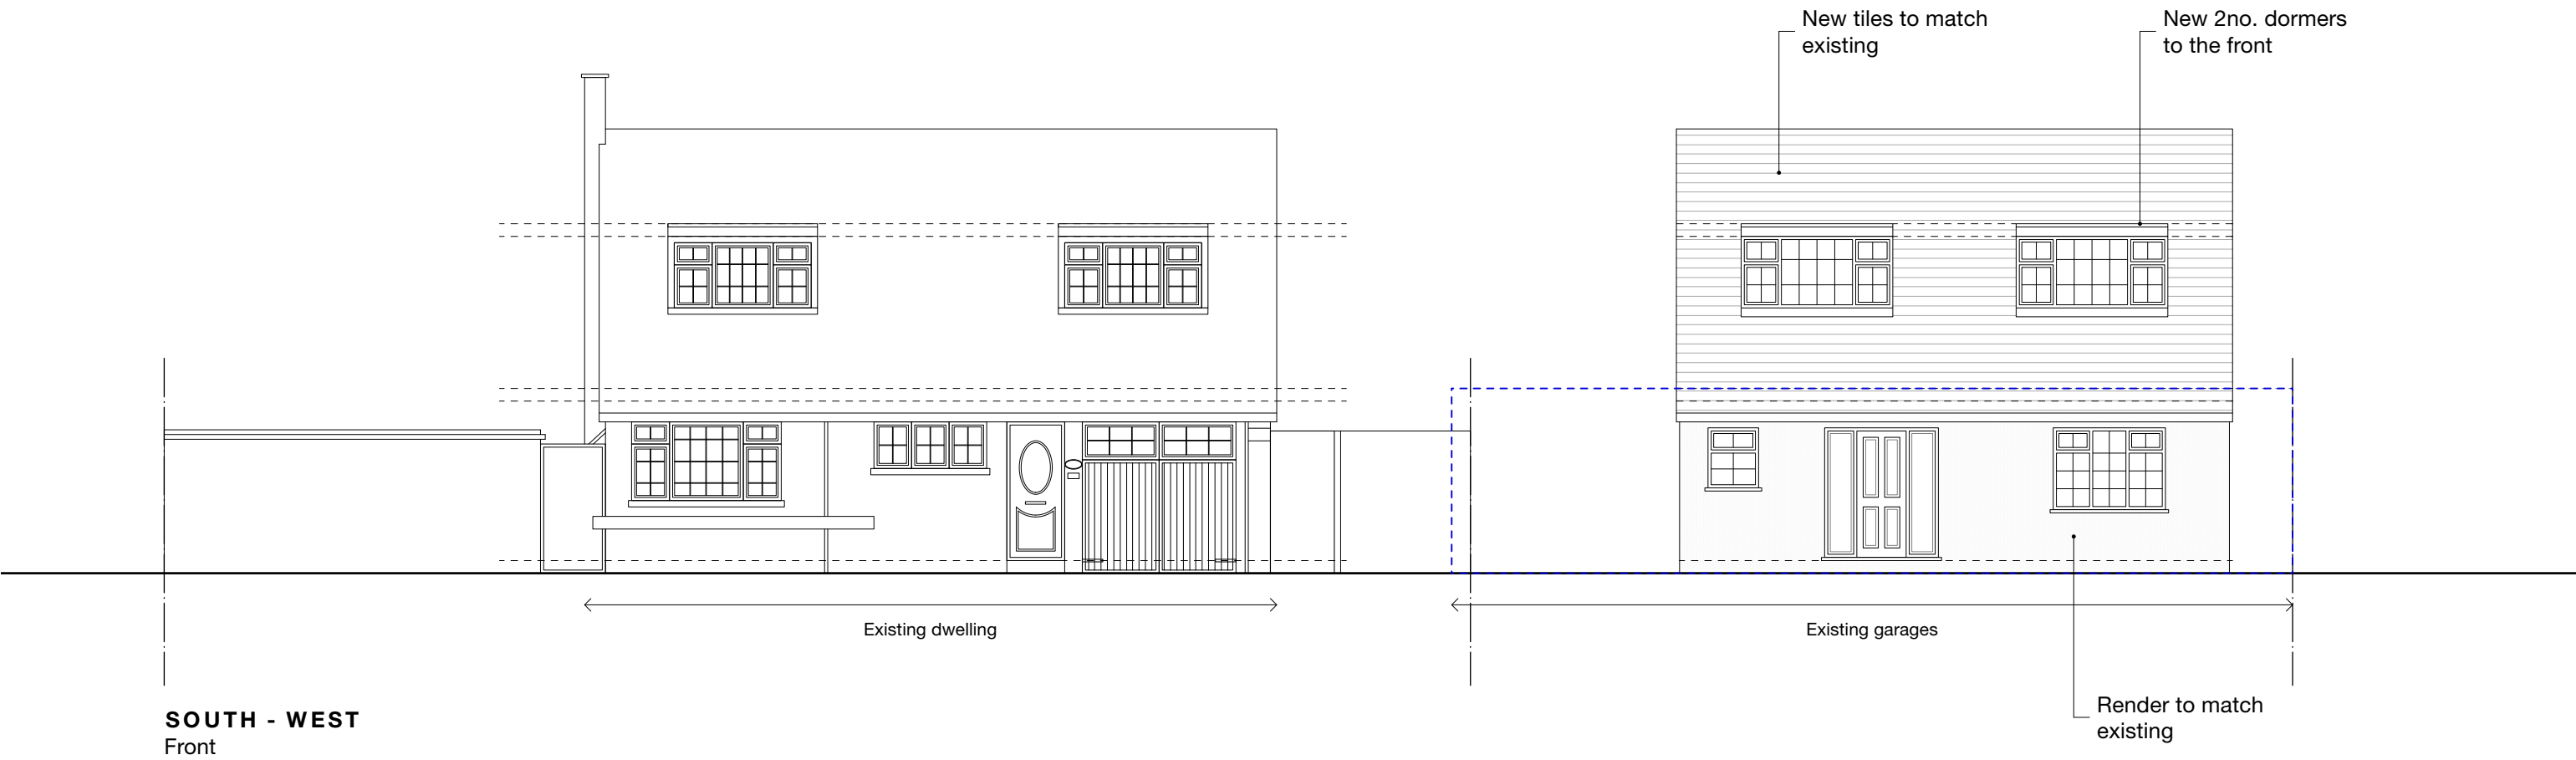

-	-	-	-	-
Revision notes				



PLANNING



MASONWOOD
DESIGN

client
Ms Val Whitmore

project
14 Money Lane, West Drayton UB7 7NU


drawing
PROPOSED ELEVATIONS

date Nov. 2024	scale 1:100 at A3	project no 2023.041
work stage 3	drawing no D06	revision -


www.masonwoodgroup.co.uk
gc@masonwoodgroup.co.uk
020 7118 5040

Notes

Existing garages shown shaded in blue

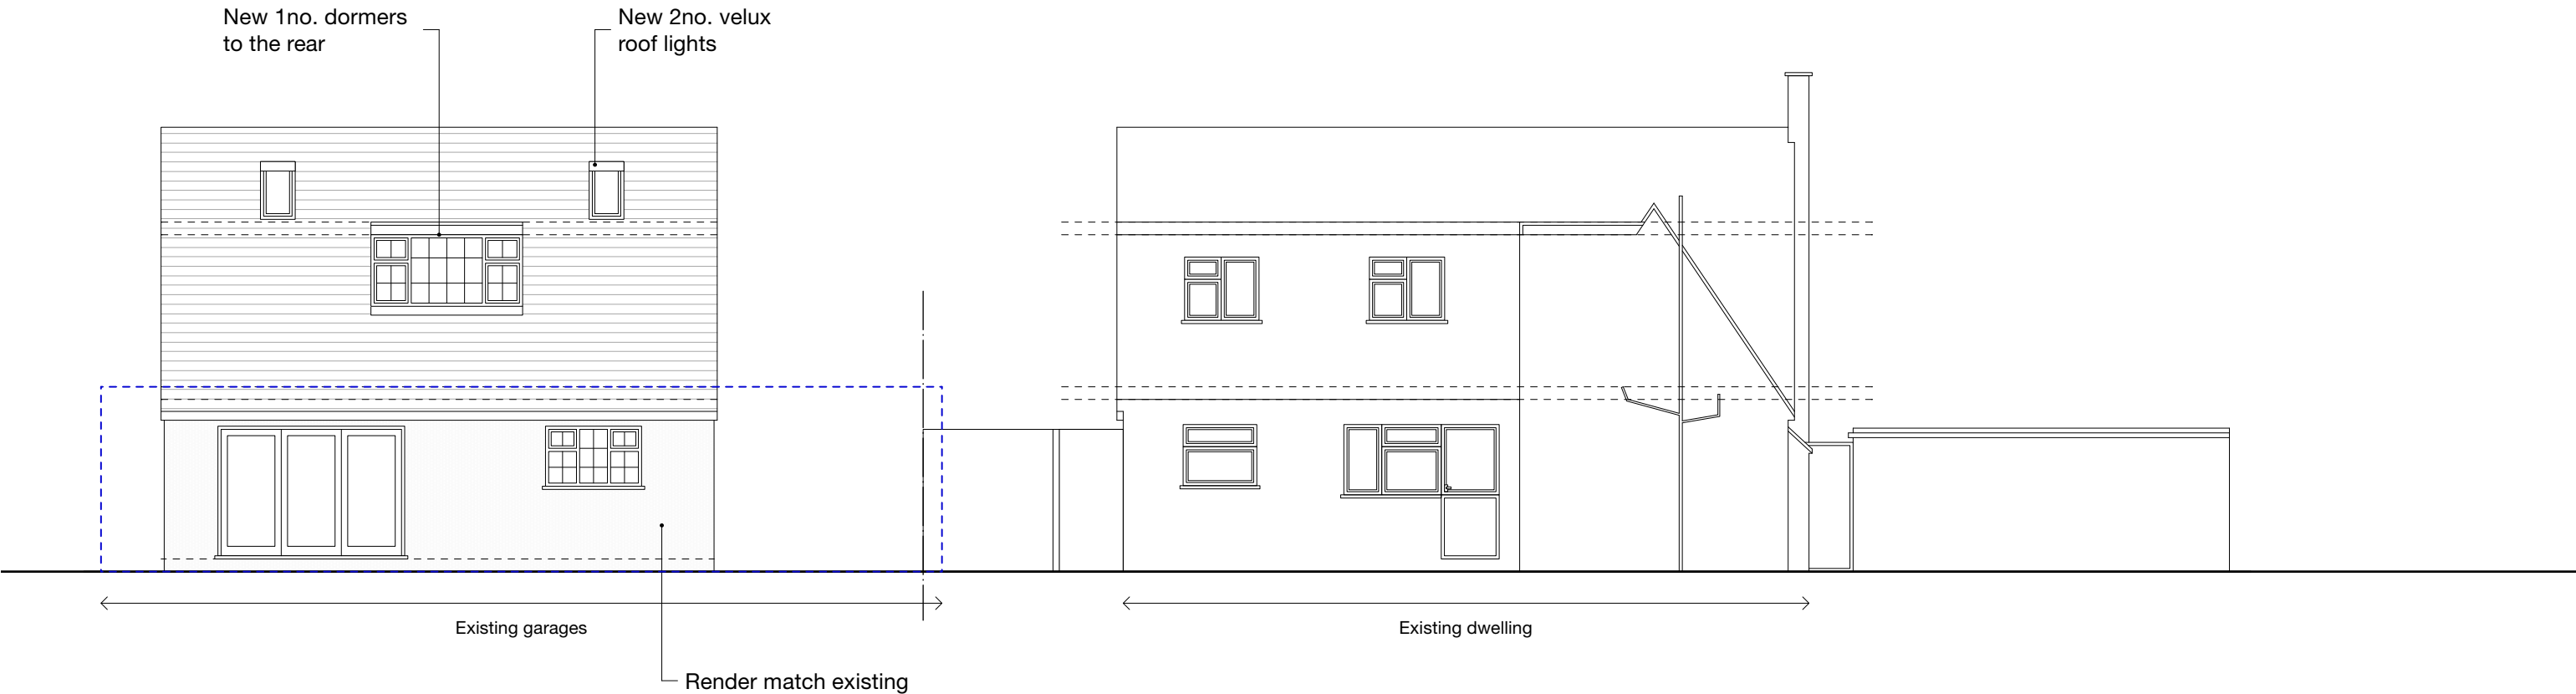

NORTH - EAST
Rear

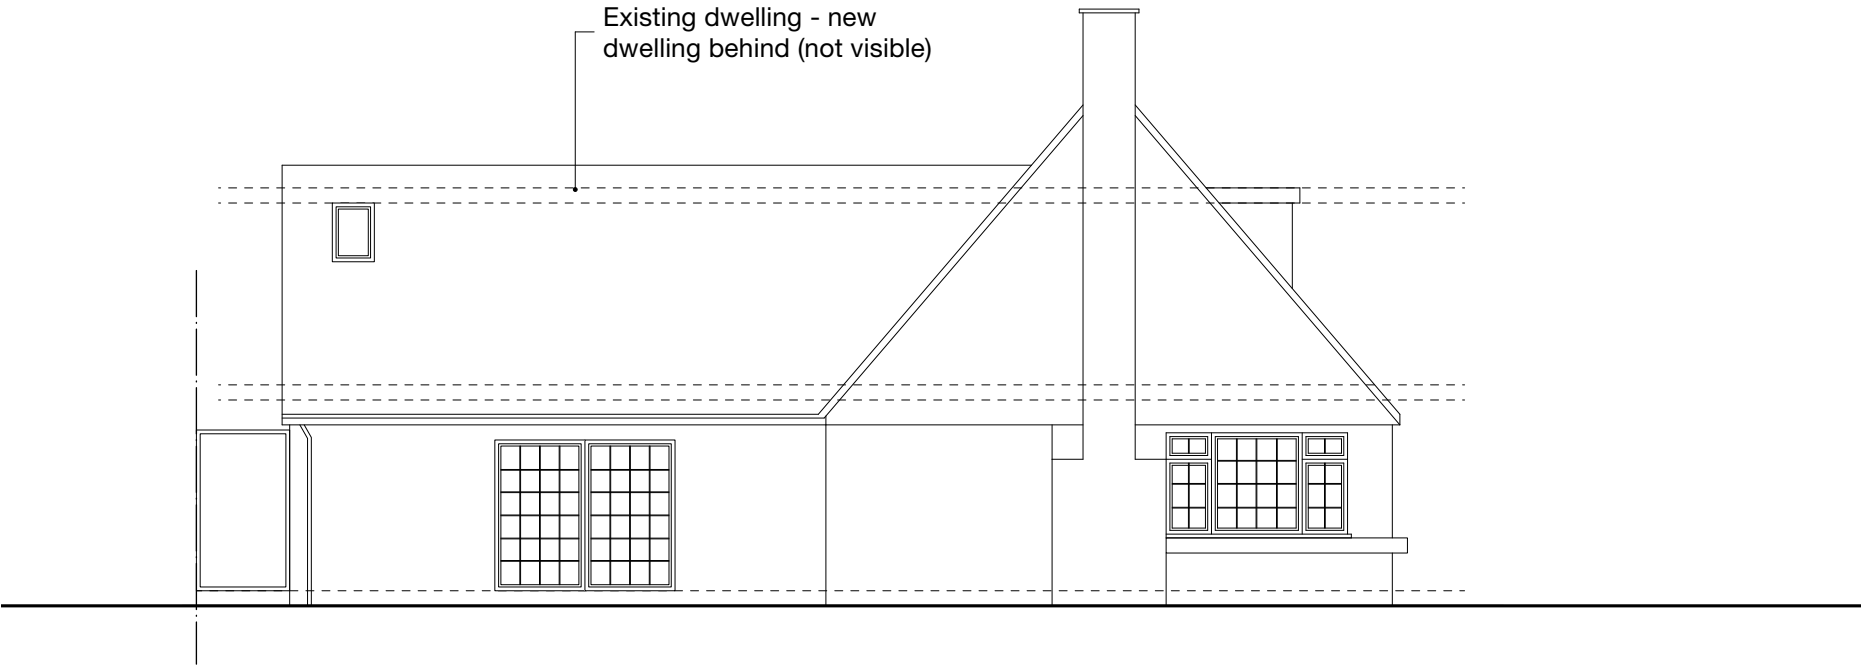

NORTH - WEST
Side

-	-	-	-	-
Revision notes				





www.masonwoodgroup.co.uk
gc@masonwoodgroup.co.uk
020 7118 5040

client
Ms Val Whitmore

project
14 Money Lane, West Drayton UB7 7NU

drawing
PROPOSED ELEVATIONS

date Nov. 2024	scale 1:100 at A3	project no 2023.041
work stage 3	drawing no D07	revision -