


Notes

©Crown Copyright and database rights 2023 OS Licence no. 100019980



Site Area: 643.64m²

— Title Deed MX271351

— Title Deed MX432707

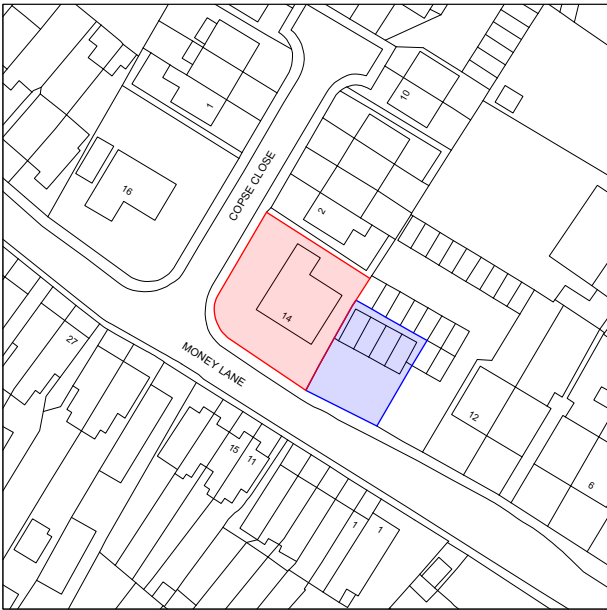


A	24/06/24	MH	Further information added
Revision notes			

  

www.masonwoodgroup.co.uk
gc@masonwoodgroup.co.uk
020 7118 5040

client	Ms Val Whitmore
project	14 Money Lane, West Drayton UB7 7NU
drawing	SITE LOCATION PLAN
date	Dec. 2023
work stage	1
scale	1:1250 at A4
drawing no	S01
project no	2023.041
revision	A

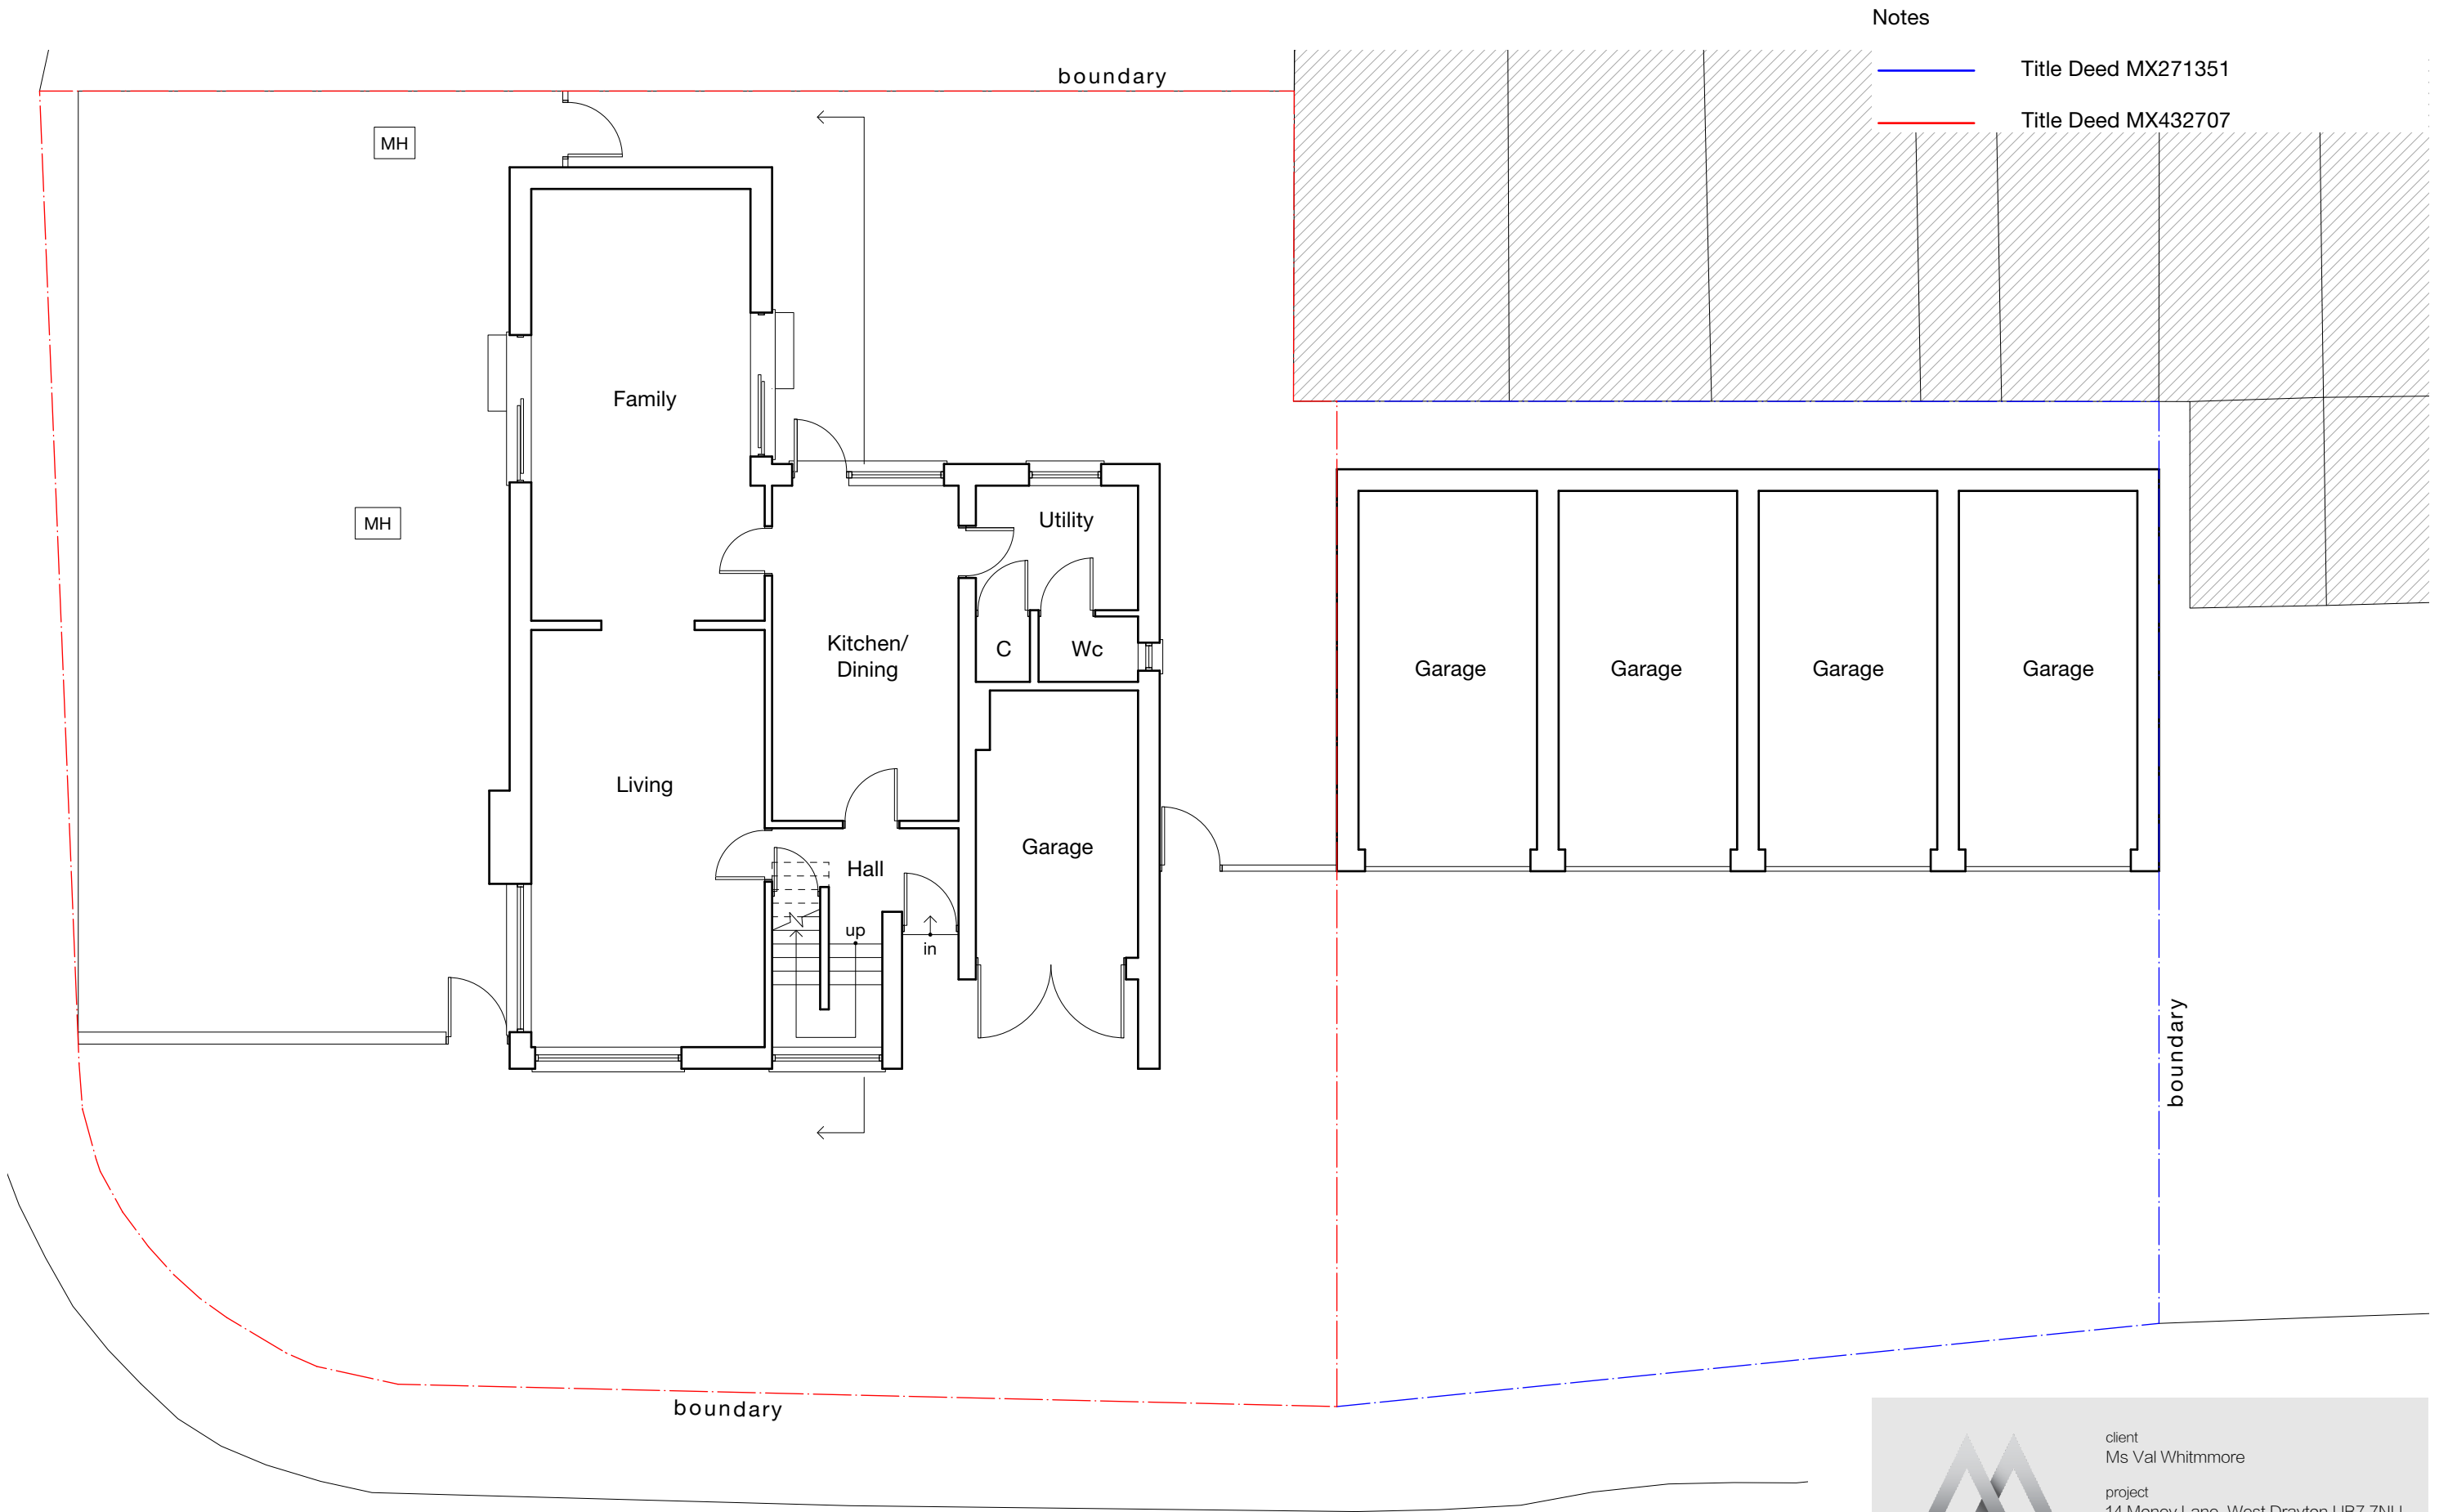

MONEY LANE

A	24/06/24	MH	Further information added
Revision notes			




www.masonwoodgroup.co.uk
gc@masonwoodgroup.co.uk
020 7118 5040

client
Ms Val Whitmore

project
14 Money Lane, West Drayton UB7 7NU


drawing
EXISTING GROUND FLOOR PLAN

date Dec. 2023	scale 1:100 at A3	project no 2023.041
work stage 1	drawing no S02	revision A

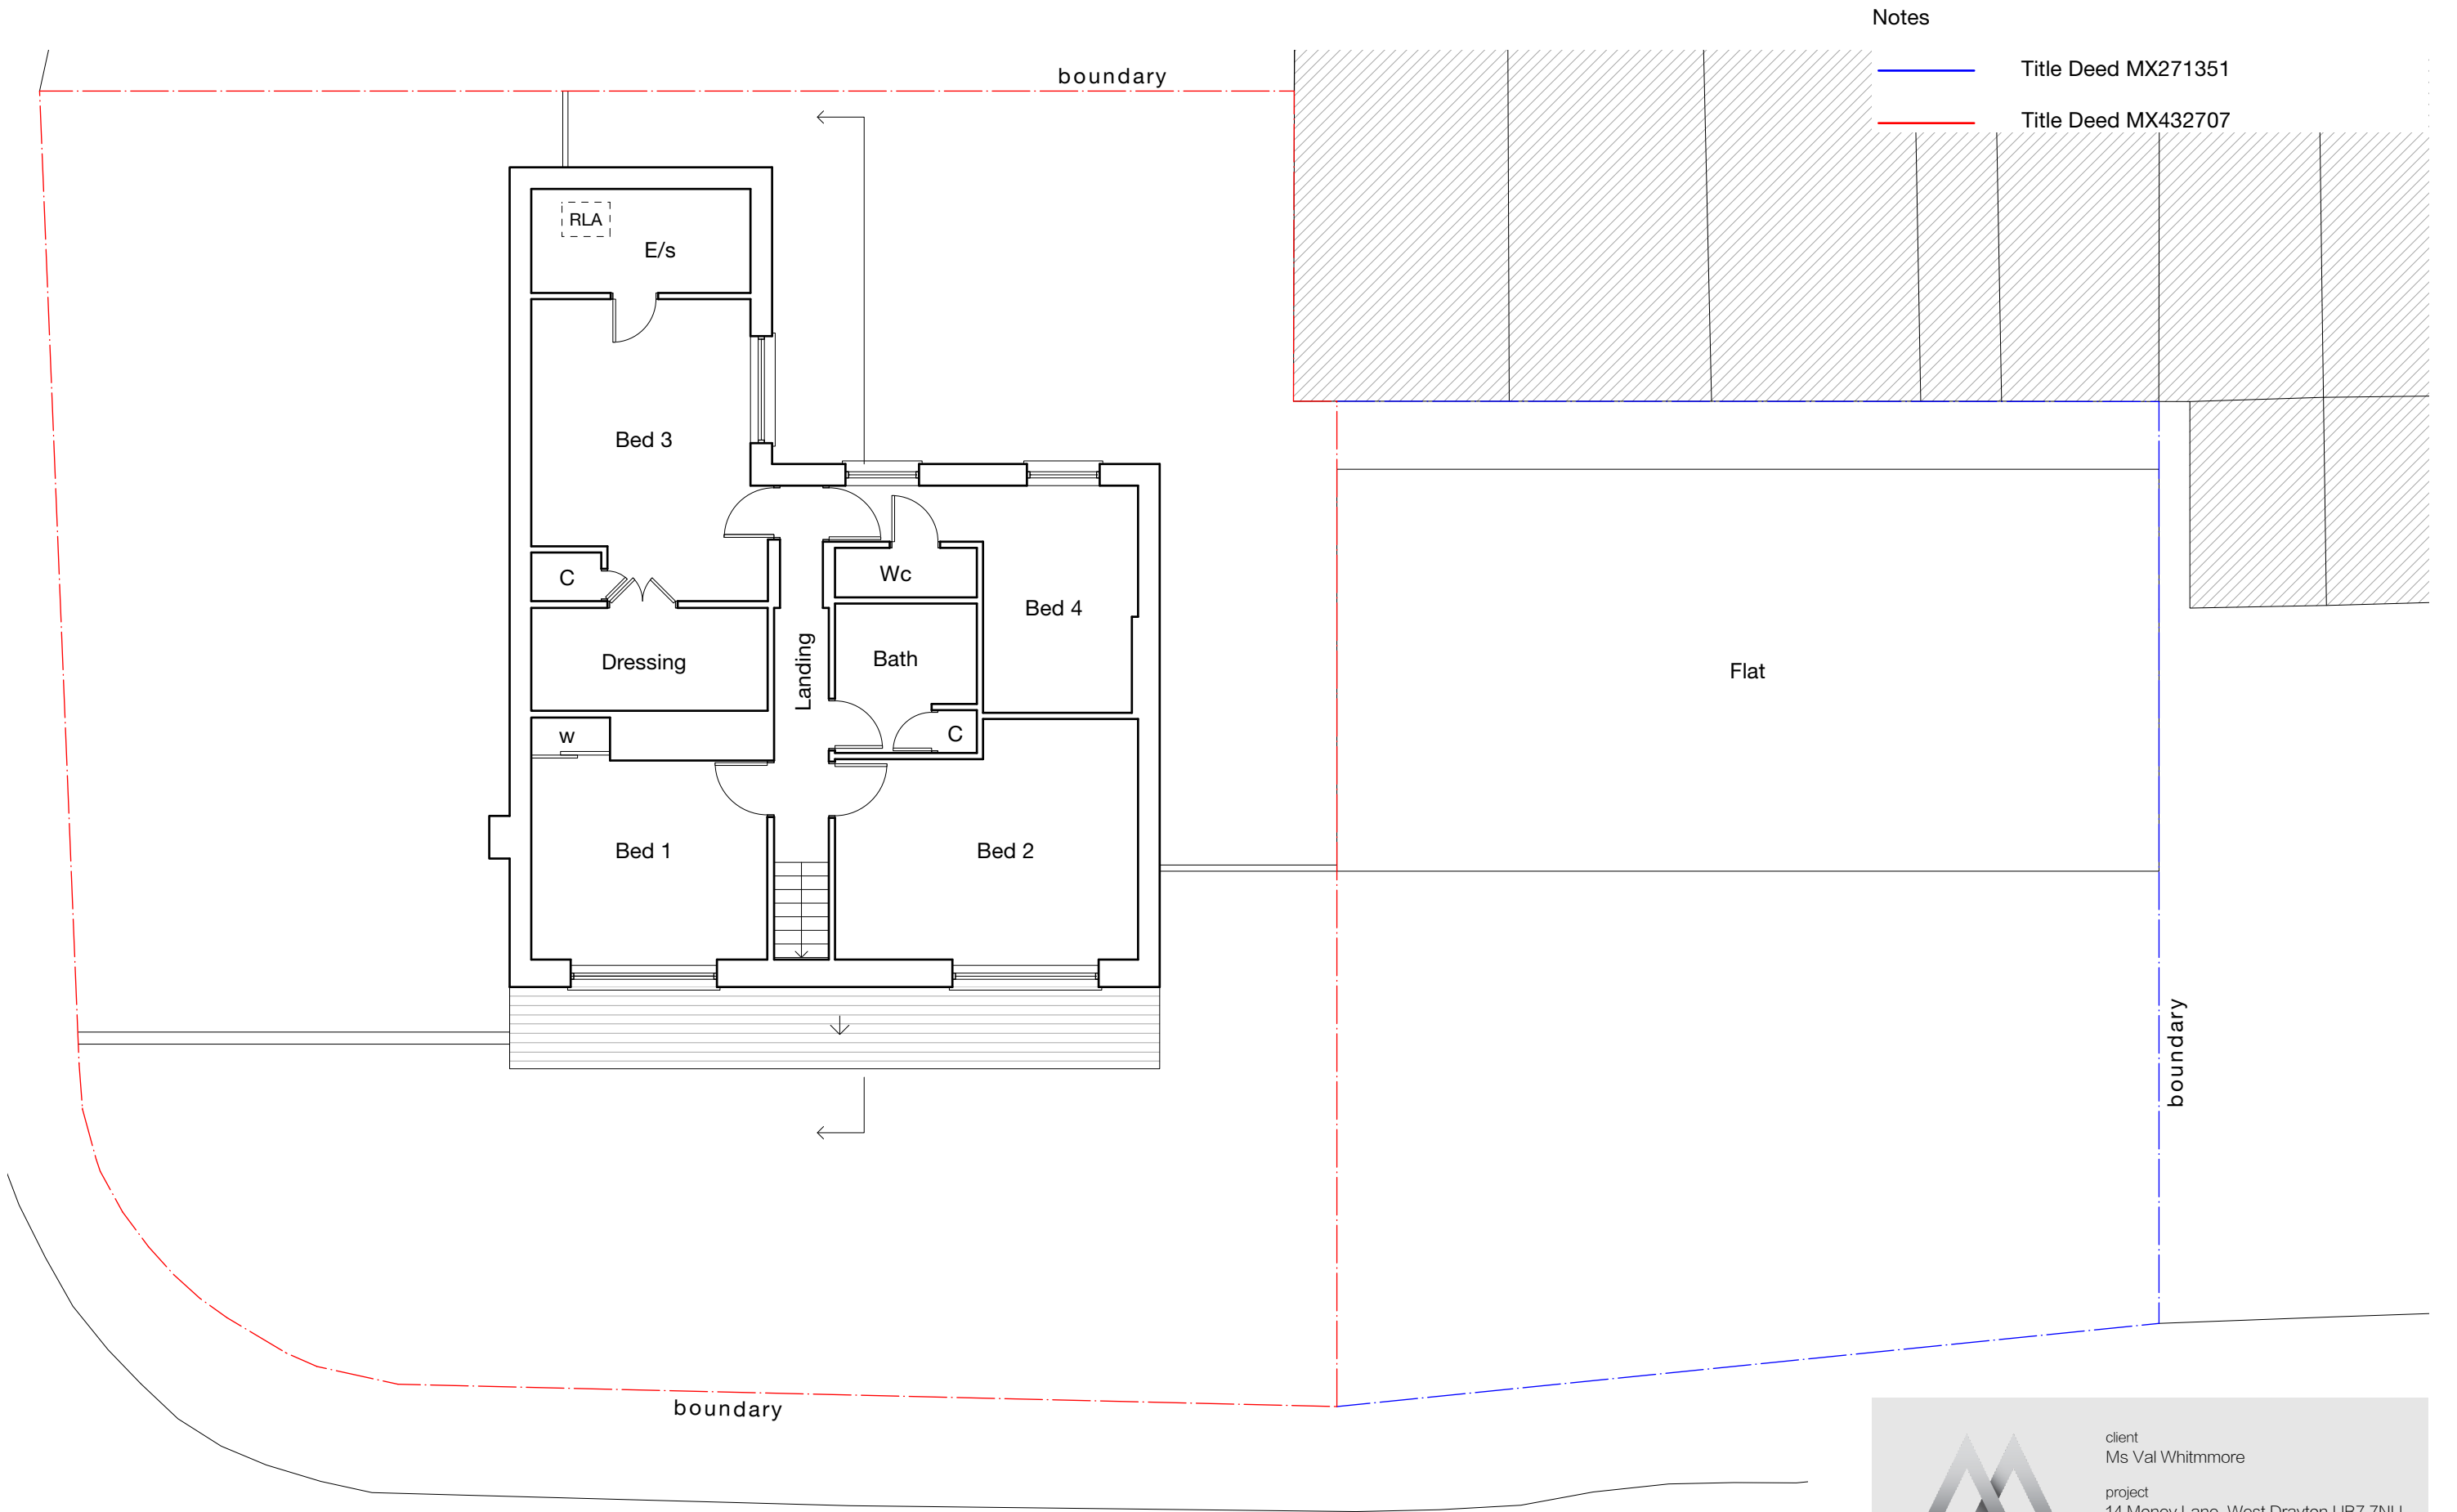

- Notes
- Title Deed MX271351
 - Title Deed MX432707

MONEY LANE

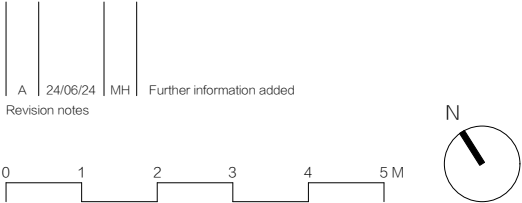



MASONWOOD
DESIGN

client
Ms Val Whitmore

project
14 Money Lane, West Drayton UB7 7NU

drawing
EXISTING FIRST FLOOR PLAN

date
Dec. 2023


work stage
1

scale
1:100 at A3

project no
2023.041

revision
A

www.masonwoodgroup.co.uk
gc@masonwoodgroup.co.uk
020 7118 5040

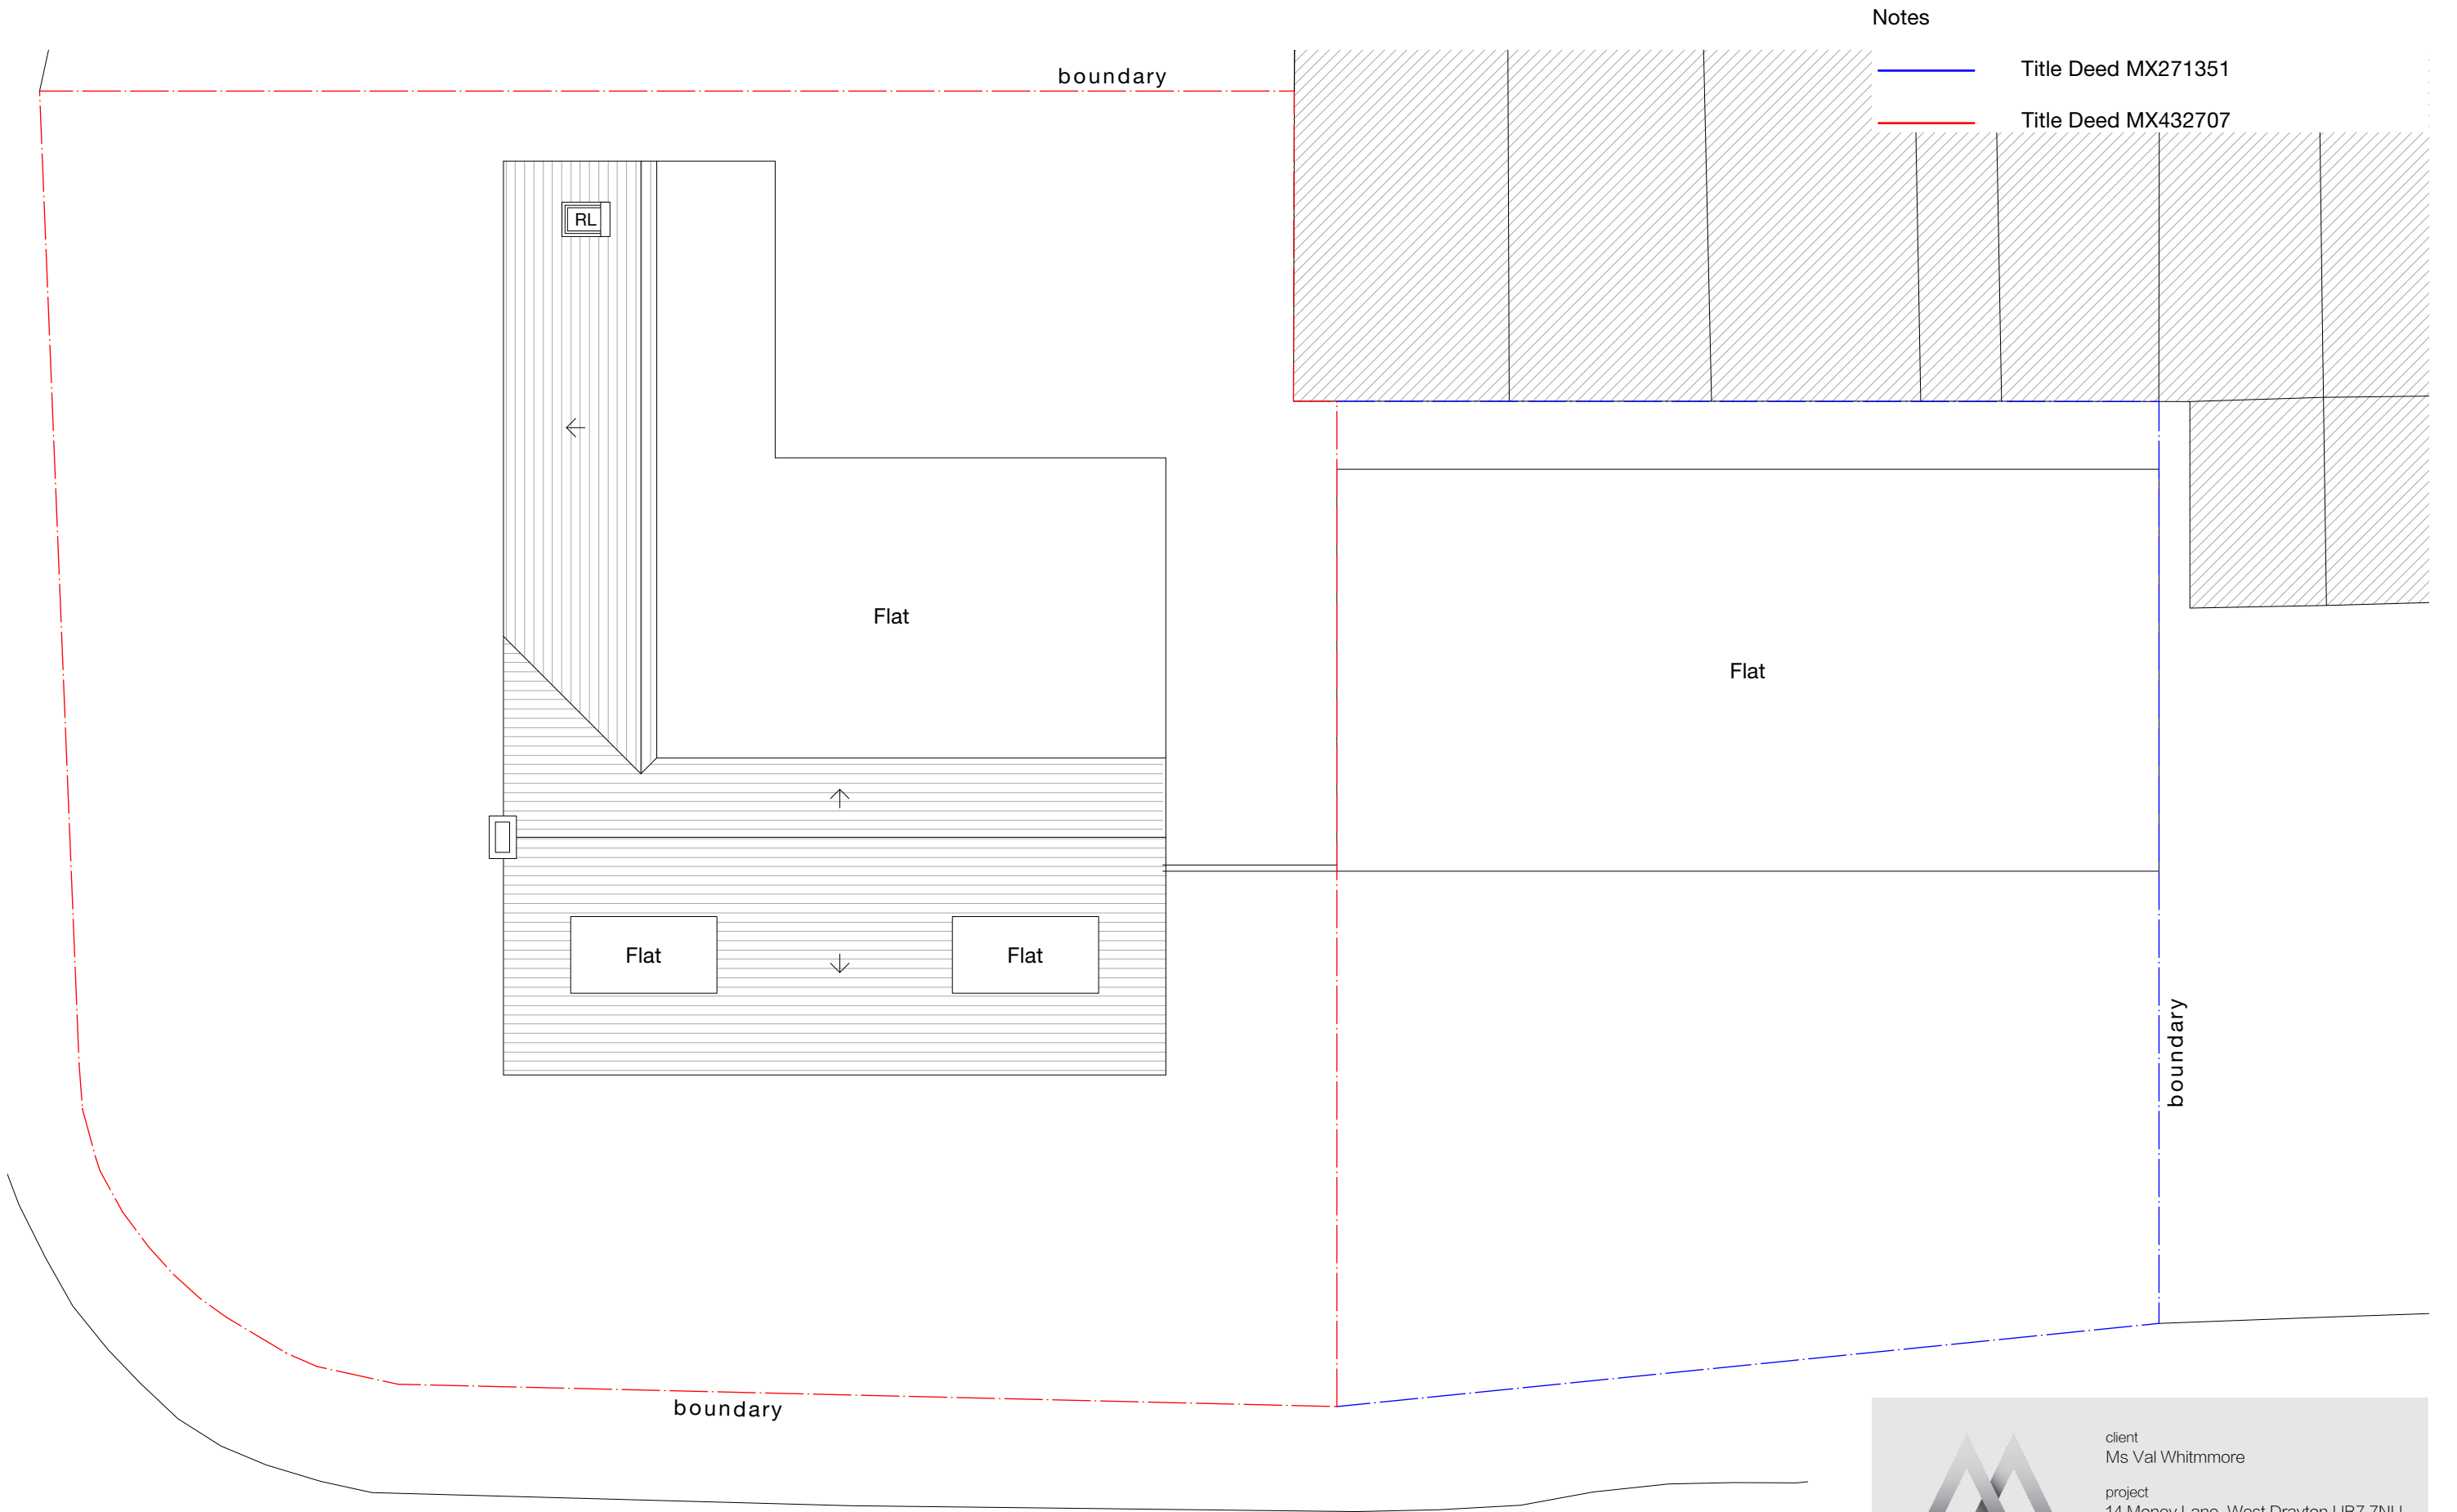

Notes

— Title Deed MX271351

— Title Deed MX432707

MONEY LANE

A	24/06/24	MH	Further information added
Revision notes			





MASONWOOD
DESIGN


www.masonwoodgroup.co.uk
gc@masonwoodgroup.co.uk
020 7118 5040

client
Ms Val Whitmore

project
14 Money Lane, West Drayton UB7 7NU

drawing
EXISTING ROOF PLAN

date Dec. 2023	scale 1:100 at A3	project no 2023.041
work stage 1	drawing no S04	revision A

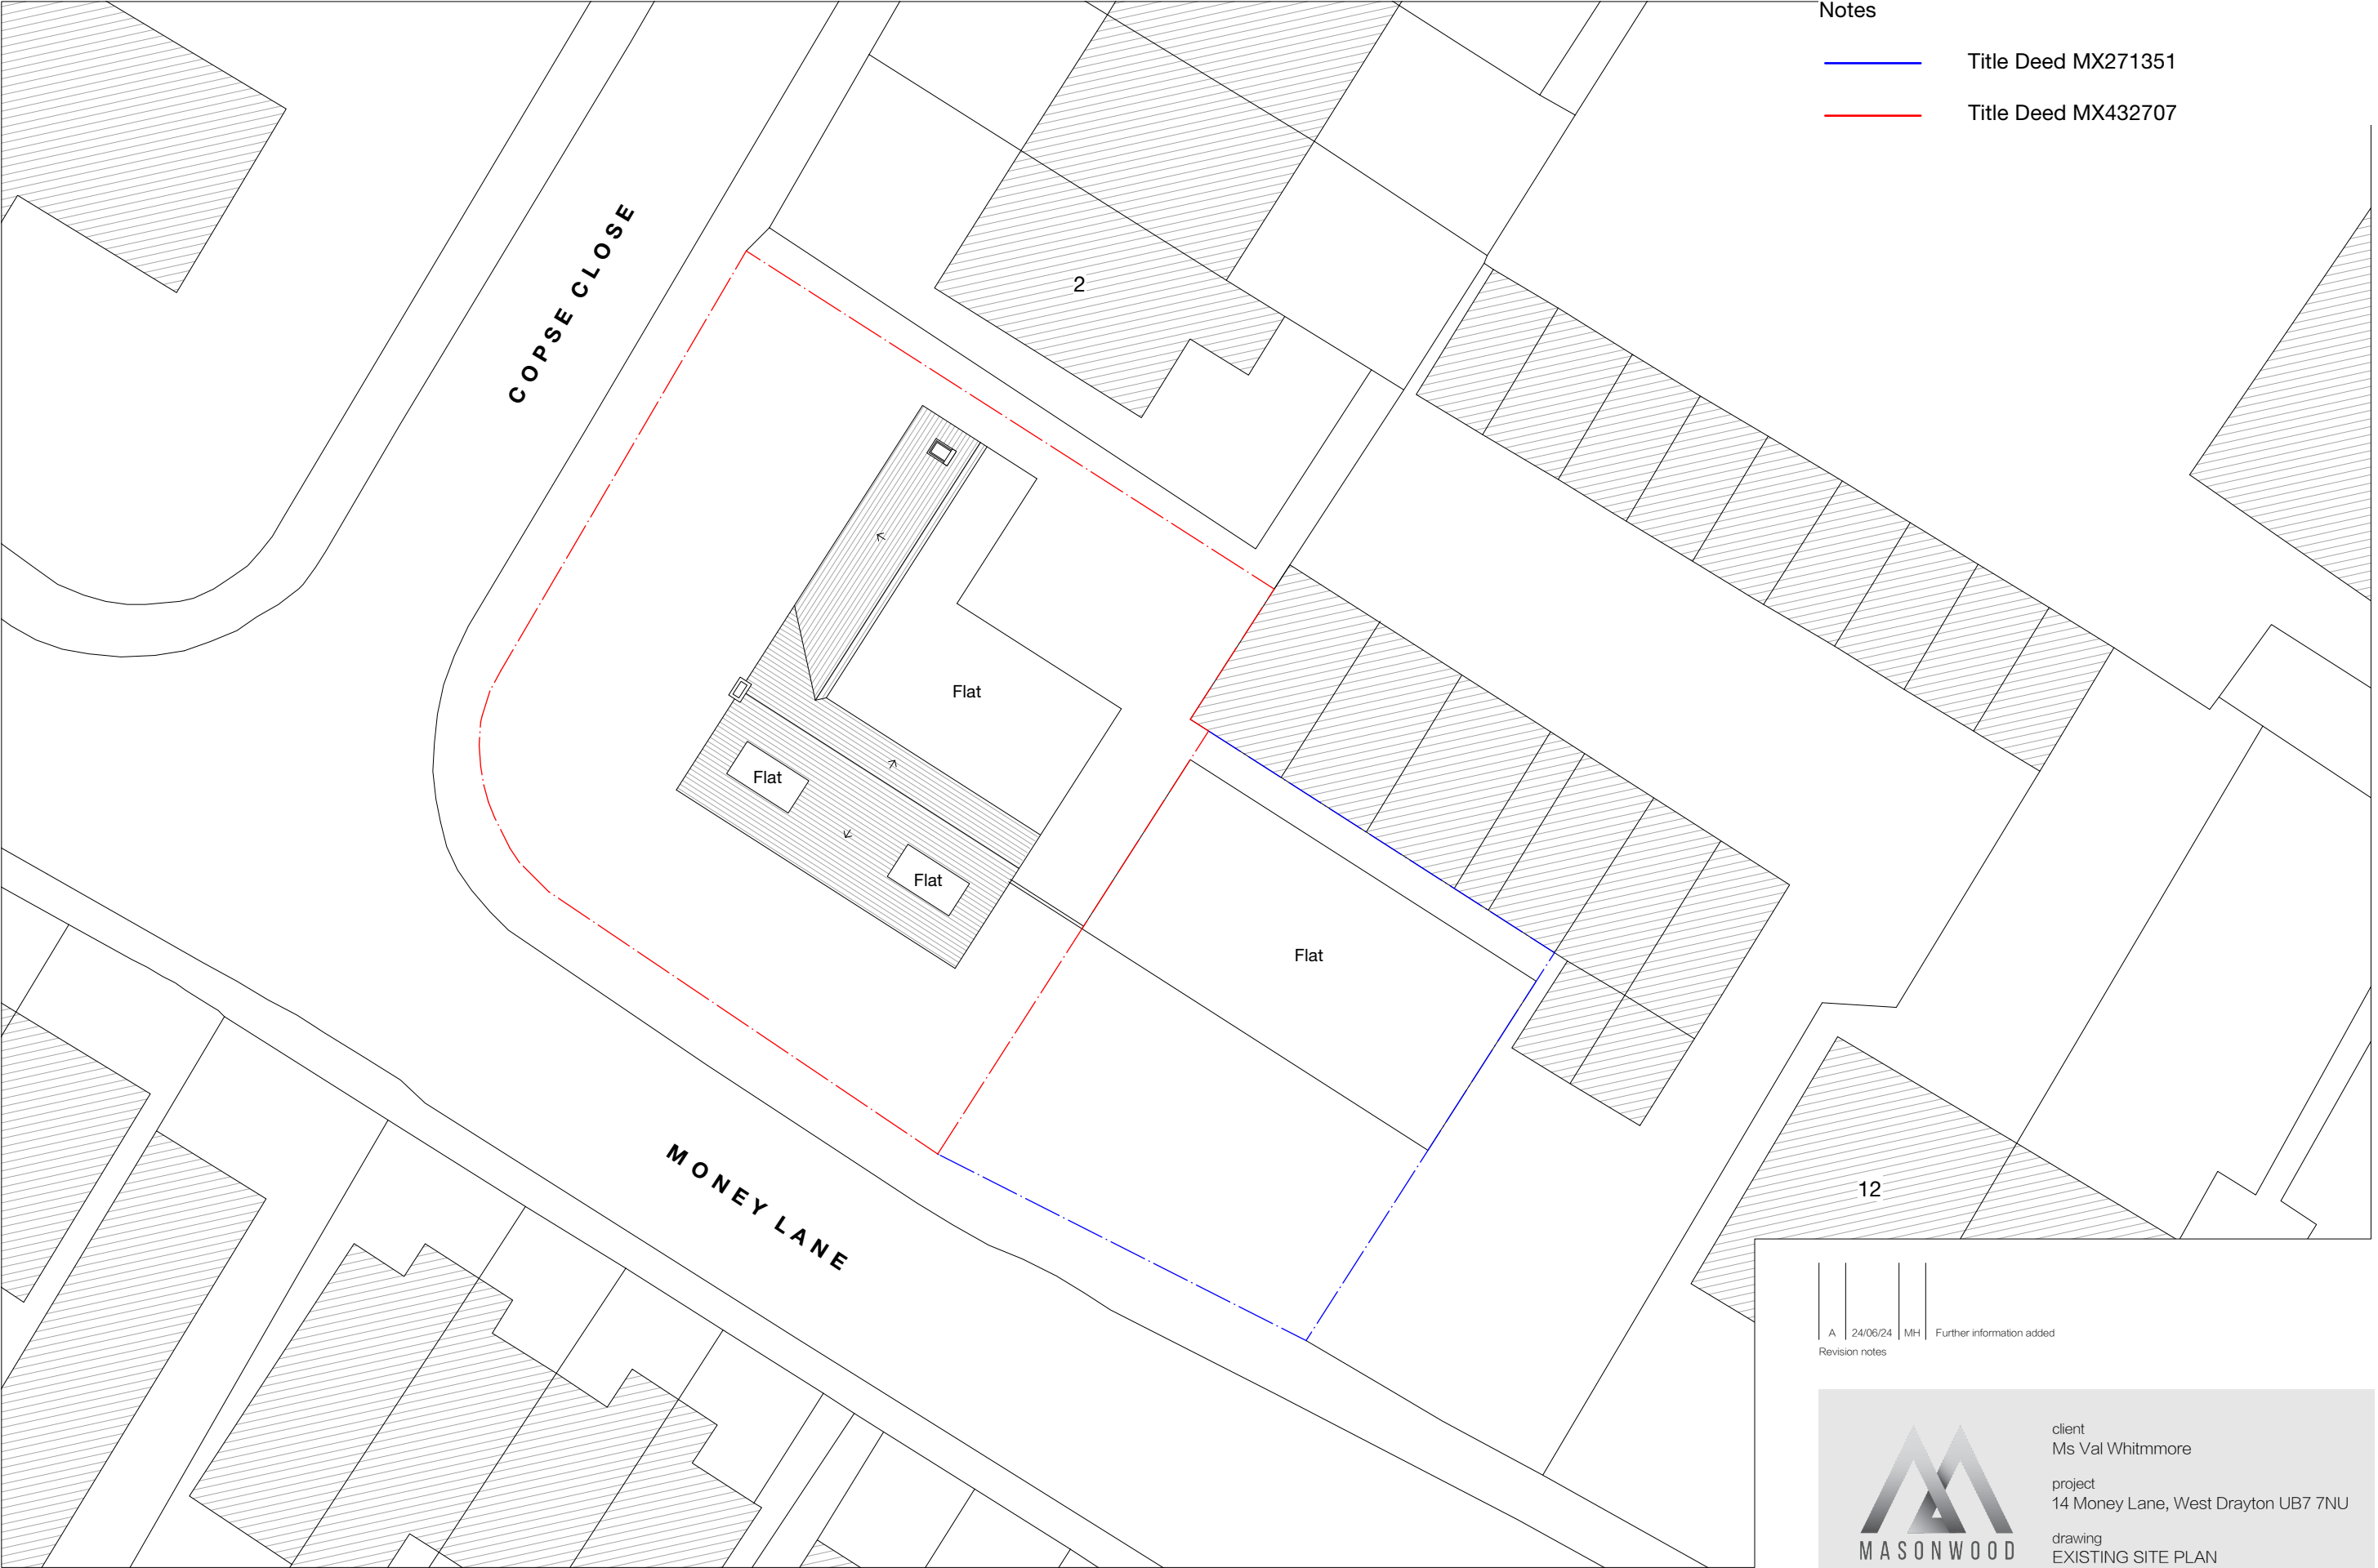

- Notes
- Title Deed MX271351
 - Title Deed MX432707

A	24/06/24	MH	Further information added
Revision notes			



www.masonwoodgroup.co.uk
gc@masonwoodgroup.co.uk
020 7118 5040

client
Ms Val Whitmore


project
14 Money Lane, West Drayton UB7 7NU

drawing
EXISTING SITE PLAN

date
Dec. 2023
work stage
1


scale
1:100 at A3
drawing no
S05

project no
2023.041
revision
A

 



SOUTH - WEST
Front

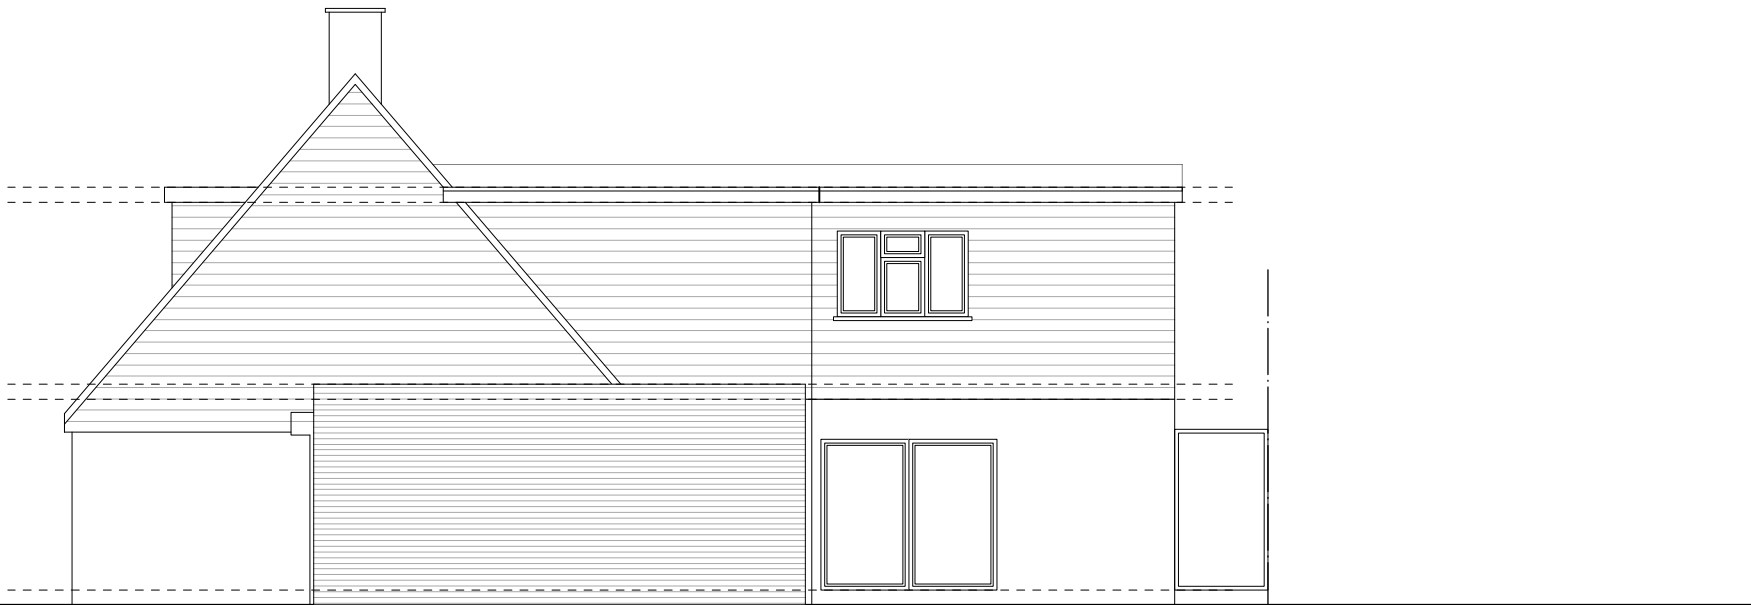

SOUTH - EAST
Side

-	-	-	-	-
Revision notes				






client
Ms Val Whitmore

project
14 Money Lane, West Drayton UB7 7NU


drawing
EXISTING ELEVATIONS

date Dec. 2023	scale 1:100 at A3	project no 2023.041
work stage 1	drawing no S06	revision -

www.masonwoodgroup.co.uk
gc@masonwoodgroup.co.uk
020 7118 5040

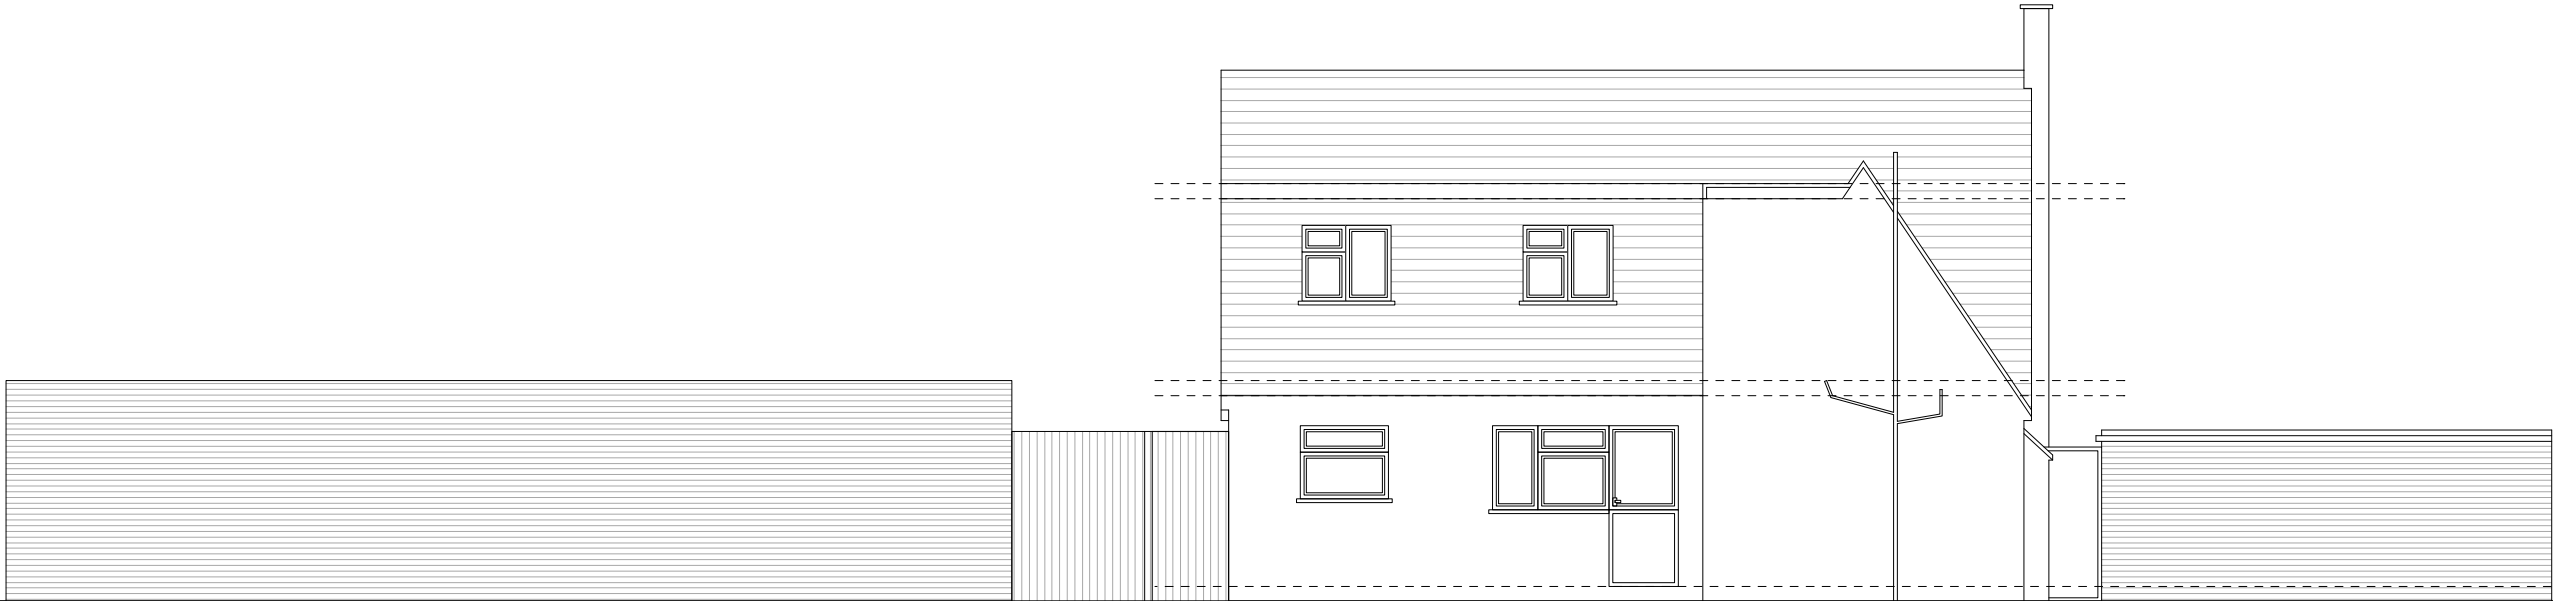

NORTH - EAST
Rear

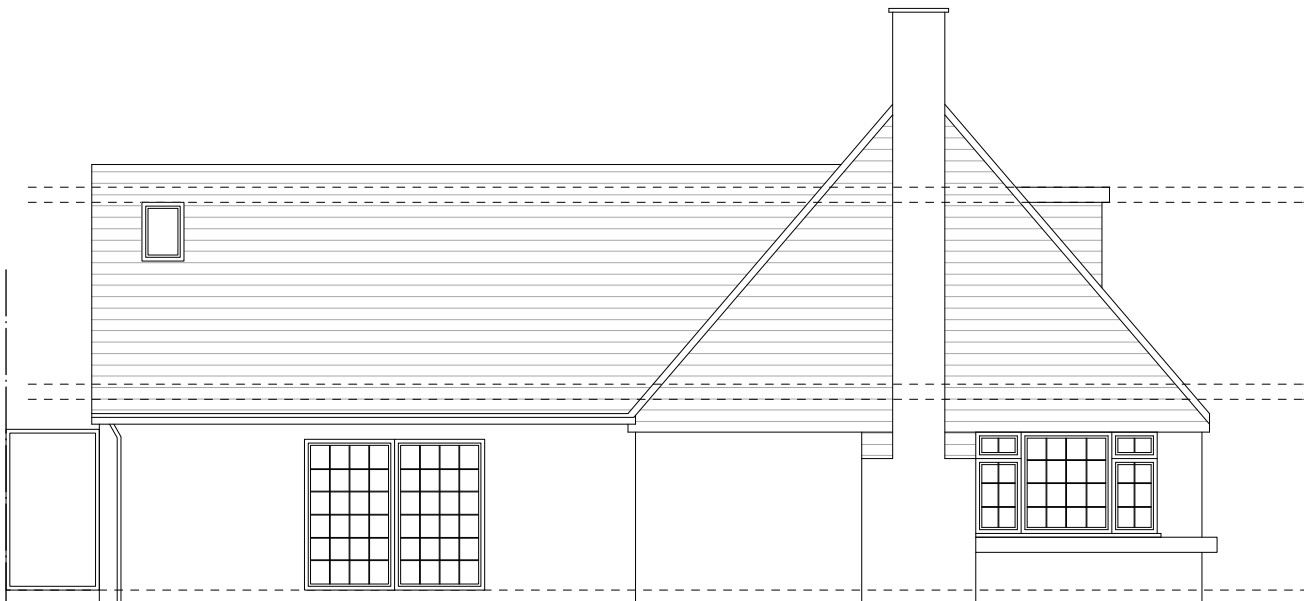

NORTH - WEST
Side

-	-	-	-	-
Revision notes				





www.masonwoodgroup.co.uk
gc@masonwoodgroup.co.uk
020 7118 5040

client
Ms Val Whitmore

project
14 Money Lane, West Drayton UB7 7NU

drawing
EXISTING ELEVATIONS

date Dec. 2023	scale 1:100 at A3	project no 2023.041
work stage 1	drawing no S07	revision -