


All new work shown shaded or hatched. Proposed new works are shown in relation to the approved application reference 5595/APP/2024/3184

boundary

PLANNING

Revision notes

 

www.masonwoodgroup.co.uk
gc@masonwoodgroup.co.uk
020 7118 5040

client
Ms Val Whitmore

project
14 Money Lane, West Drayton UB7 7NU

drawing
PROPOSED GROUND FLOOR PLAN


date	scale	project no
July. 2025	1.100 at A3	2023.041
work stage	drawing no	revision
3	D101	-

Notes

All new work shown shaded or hatched. Proposed new works are shown in relation to the approved application reference 5595/APP/2024/3184

Demolition generally shown dotted

- RLA roof light above
- E/s en-suite
- w wardrobe
- C cupboard

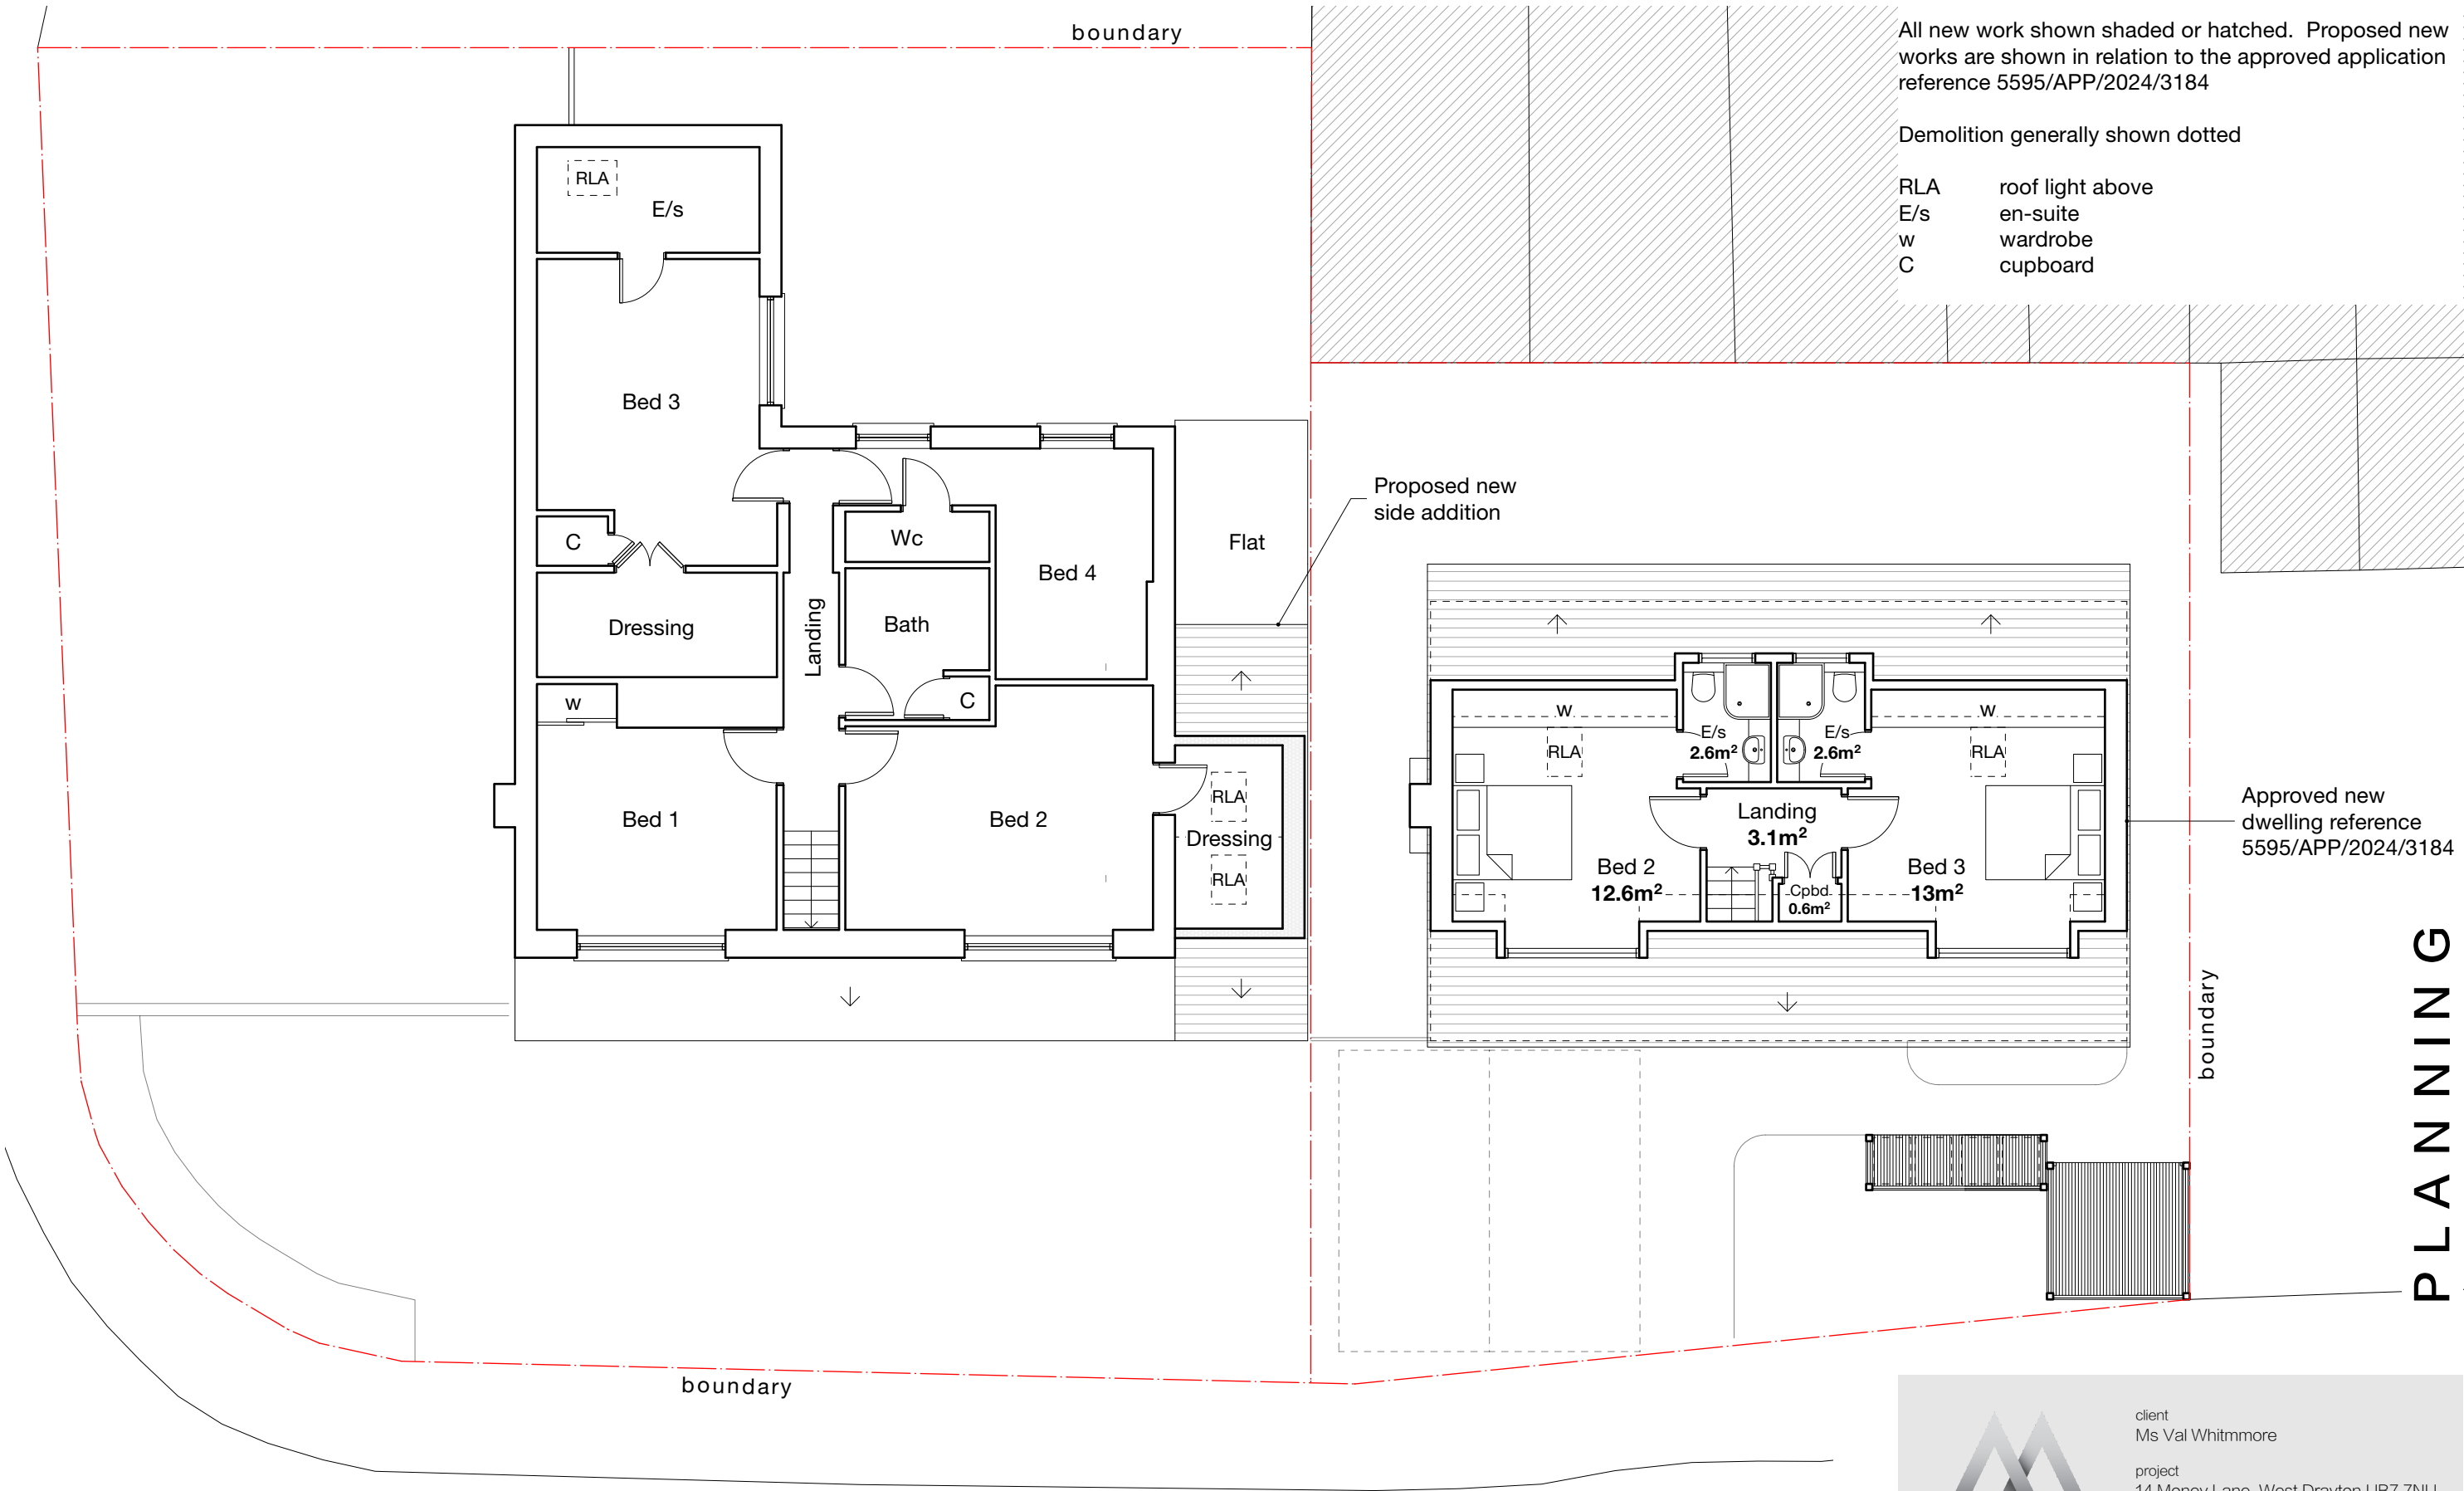

MONEY LANE

-	-	-	-	-
Revision notes				



www.masonwoodgroup.co.uk
gc@masonwoodgroup.co.uk
020 7118 5040

client
Ms Val Whitmore

project
14 Money Lane, West Drayton UB7 7NU

drawing
PROPOSED FIRST FLOOR PLAN

date
July, 2025
work stage
3

scale
1:100 at A3
drawing no
D102

project no
2023.041
revision
-

All new work shown shaded or hatched. Proposed new works are shown in relation to the approved application reference 5595/APP/2024/3184

RL roof light

Approved new
dwelling reference
5595/APP/2024/3184

PLANNING

www.masonwoodgroup.co.uk
gc@masonwoodgroup.co.uk
020 7118 5040

drawing
PROPOSED ROOF PLAN


scale
1.100 at A3
drawing no
D103

project no
2023.041
revision
—

MONEY LANE

Revision notes

0 1 2 3 4 5M

 




Notes

Existing garages shown dotted in blue

-	-	-	-
Revision notes			

PLANNING

 



client
Ms Val Whitmore

project
14 Money Lane, West Drayton UB7 7NU

drawing
PROPOSED SITE PLAN

date
July. 2025

scale
1:200 at A3

work stage
3


project no
2023.041

revision
-

www.masonwoodgroup.co.uk
gc@masonwoodgroup.co.uk
020 7118 5040

Notes

Existing garages shown shaded in blue

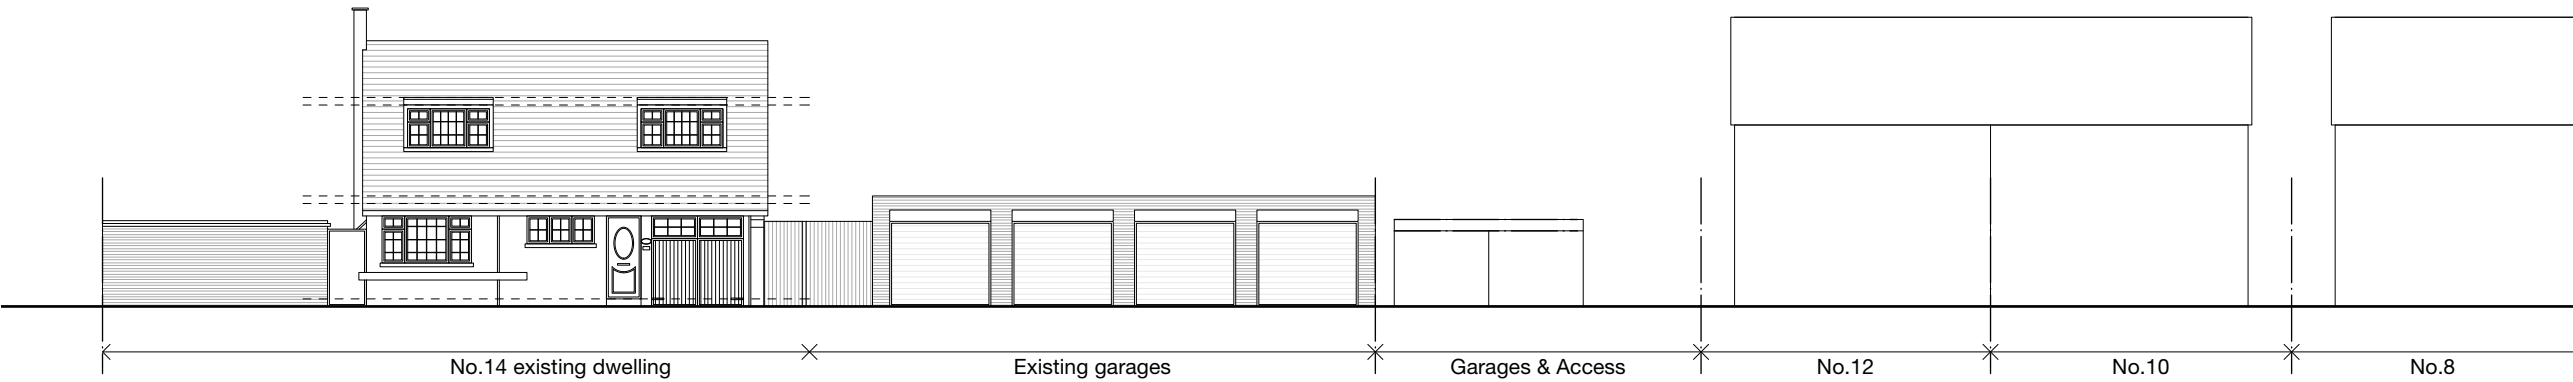

SOUTH - WEST
Existing Street Elevation



SOUTH - WEST
Proposed Street Elevation

PLANNING

-	-	-	-	-
Revision notes				





www.masonwoodgroup.co.uk
gc@masonwoodgroup.co.uk
020 7118 5040

client
Ms Val Whitmore

project
14 Money Lane, West Drayton UB7 7NU

drawing
PROPOSED ELEVATIONS


date May. 2025	scale 1:200 at A3	project no 2023.041
work stage 3	drawing no D105	revision -

Notes

Existing garages shown dotted in blue



SOUTH - WEST
Front

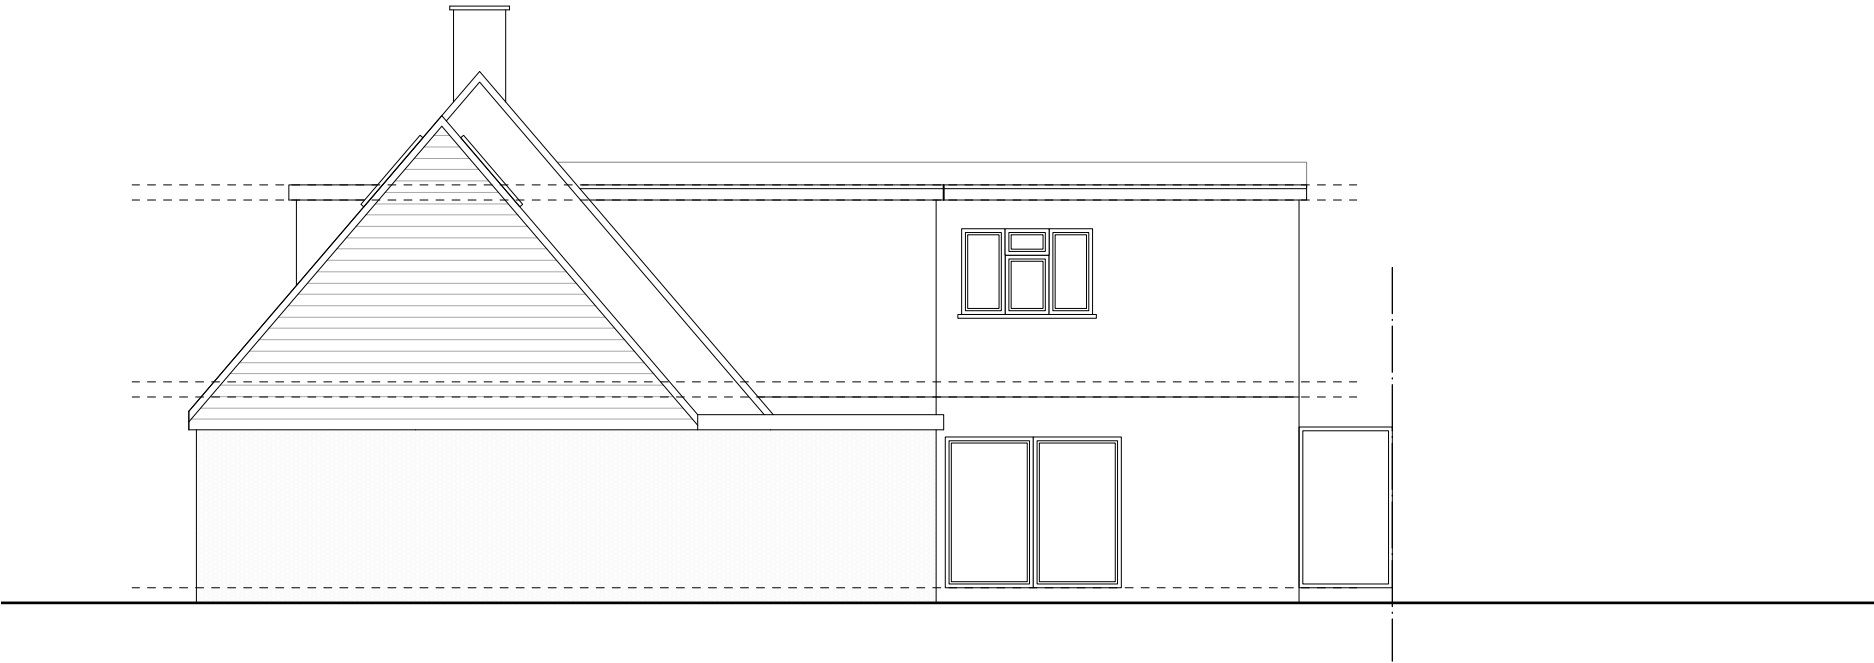

SOUTH - EAST
Side

-	-	-	-	-
Revision notes				



PLANNING



www.masonwoodgroup.co.uk
gc@masonwoodgroup.co.uk
020 7118 5040

client
Ms Val Whitmore

project
14 Money Lane, West Drayton UB7 7NU

drawing
PROPOSED ELEVATIONS


date July. 2025	scale 1:100 at A3	project no 2023.041
work stage 3	drawing no D106	revision -

Notes

Existing garages shown dotted in blue



NORTH - EAST
Rear

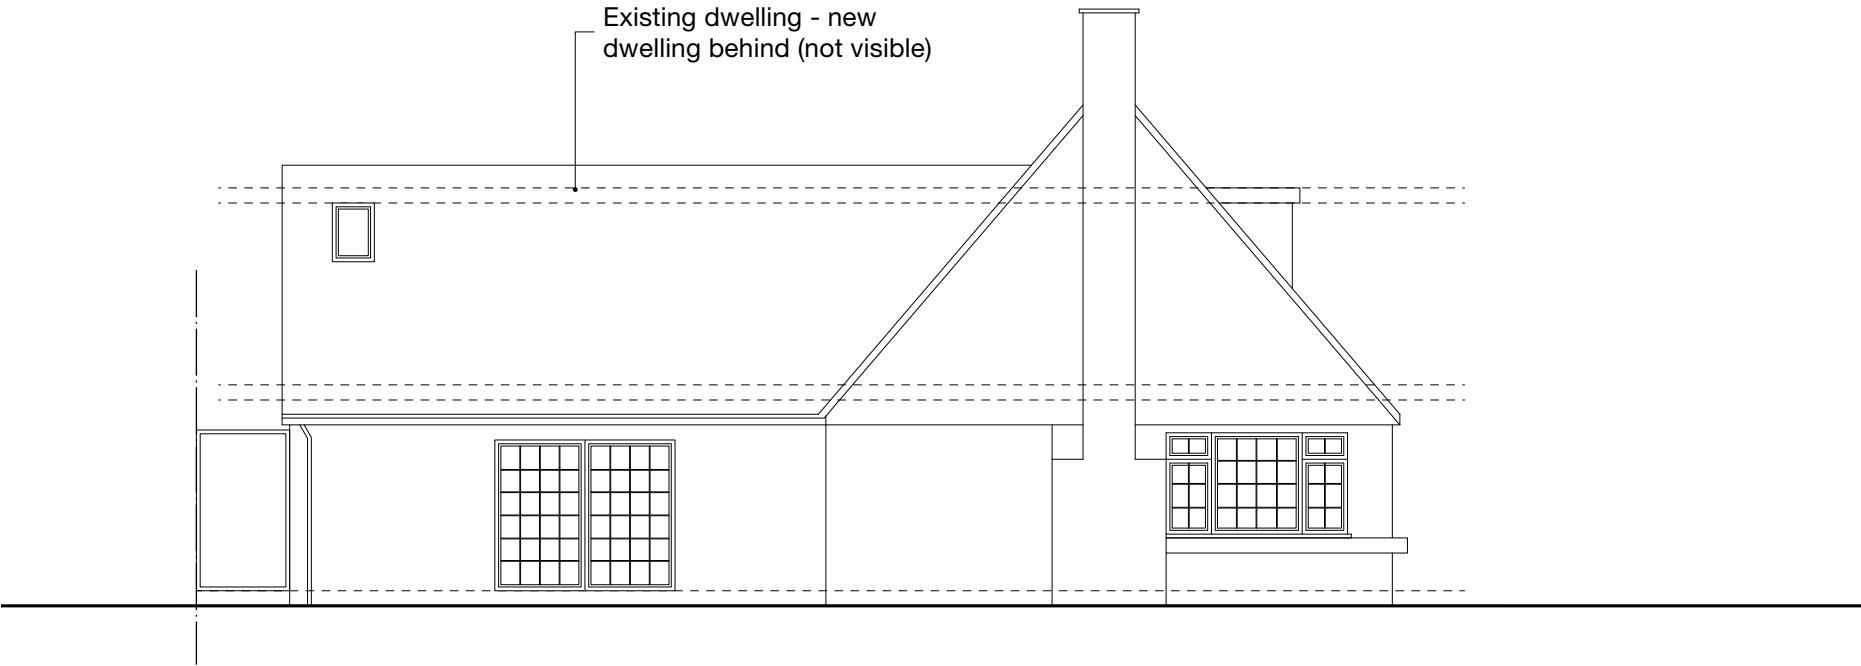

NORTH - WEST
Side

-	-	-	-	-
Revision notes				





MASONWOOD
DESIGN

www.masonwoodgroup.co.uk
gc@masonwoodgroup.co.uk
020 7118 5040

client
Ms Val Whitmore

project
14 Money Lane, West Drayton UB7 7NU

drawing
PROPOSED ELEVATIONS

date July. 2025	scale 1:100 at A3	project no 2023.041
work stage 3	drawing no D107	revision -