


NOTES

Drawings for sketch purposes only
and not for construction.

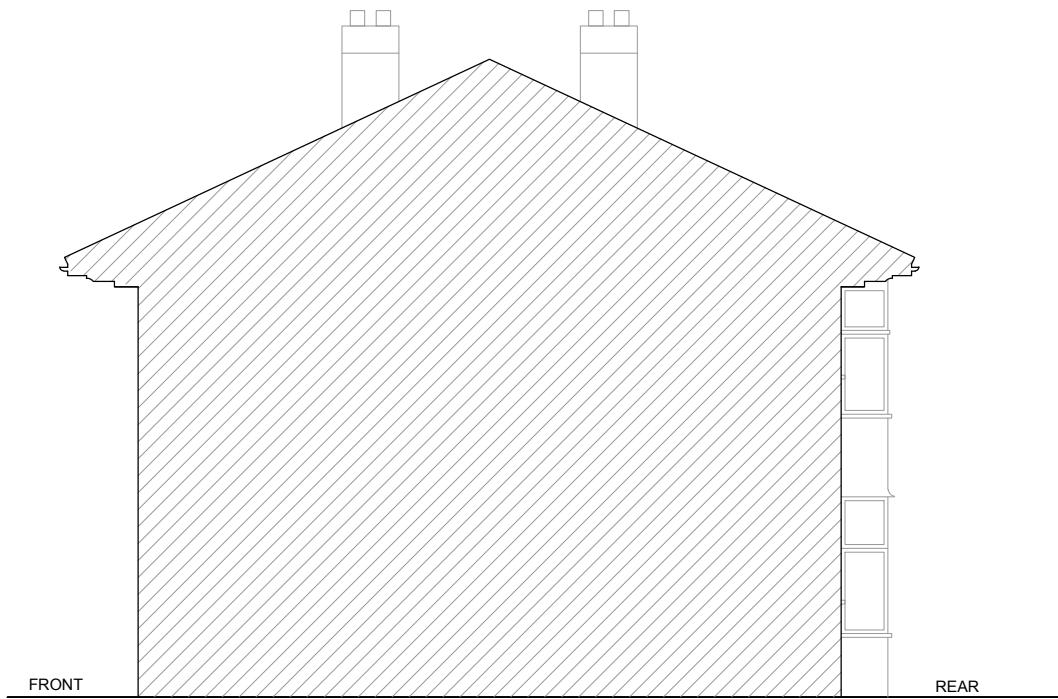

EXISTING SIDE ELEVATION 2



EXISTING REAR ELEVATION

This drawing is copyright
USL Architects.



Ground floor
7 Progress Business Centre
Whittle Parkway
Burnham SL1 6DQ
England
usl@uslarchitects.co.uk

Job No.	Job	Drawing	Drawing No.	Revision			0m	1m	2m	3m	4m	5m	6m	7m	8m	9m	10m
2022/LPD	ST LAWRENCE DRIVE 18 St Lawrence Drive Pinner HA5 2RU	EXISTING REAR AND SIDE ELEVATION	LPD/EX/104	Dm	Chk												
Date				DV	BK												
16/02/2023																	

PAPER SIZE: A3

SCALE 1:100