


NOTES

Drawings for sketch purposes only
and not for construction.

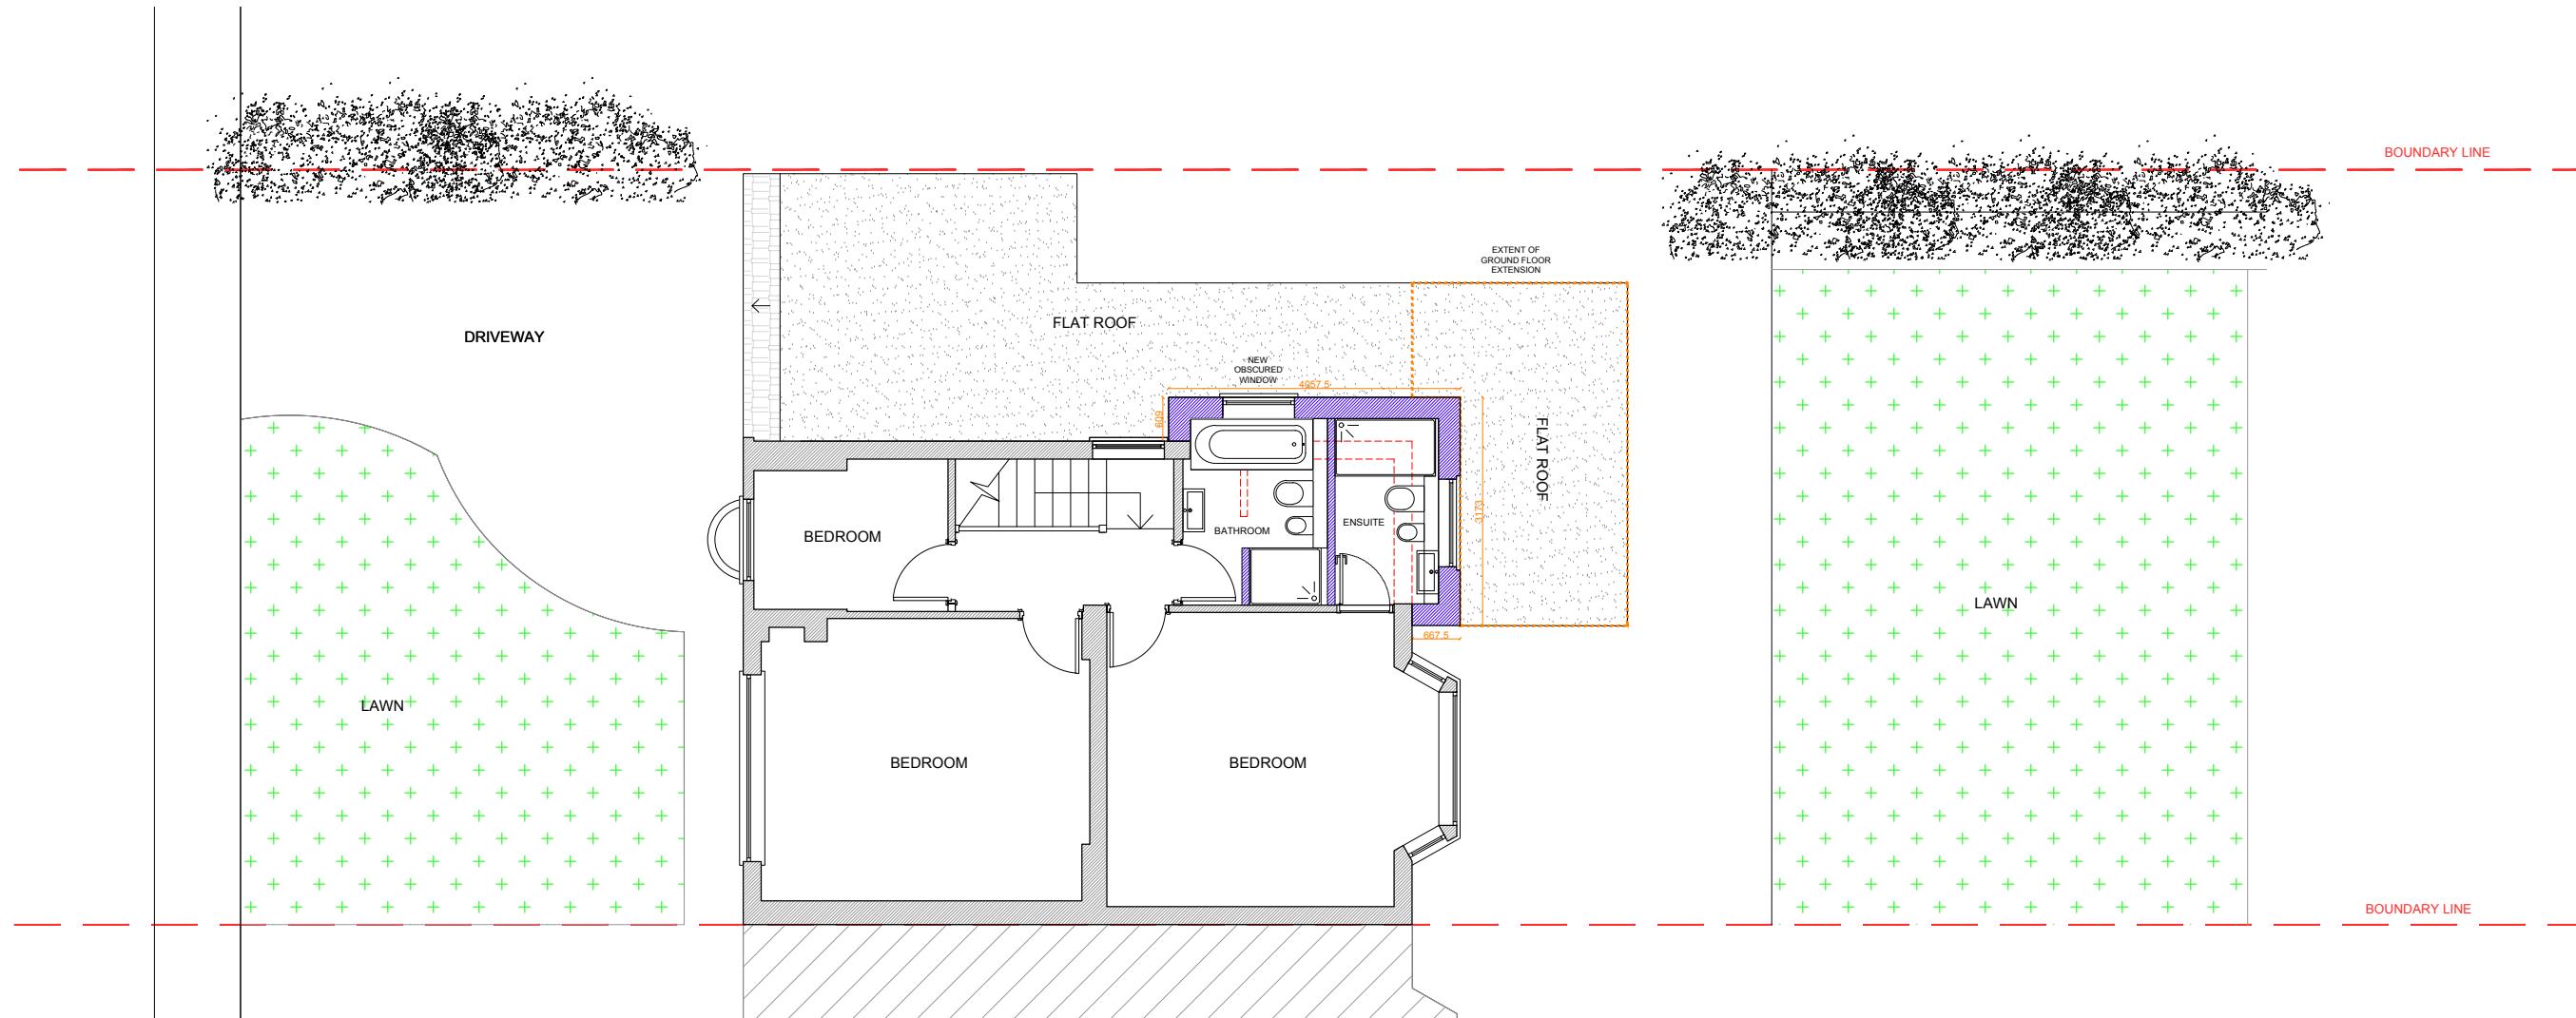


PROPOSED FIRST FLOOR PLAN

This drawing is copyright
USL Architects.



Ground floor
7 Progress Business Centre
Whittle Parkway
Burnham SL1 6DQ
England
usl@uslarchitects.co.uk

 Job No.	Job	Drawing	Drawing No.	Revision		
2022/LPD	ST LAWRENCE DRIVE 18 St Lawrence Drive Pinner HA5 2RU	PROPOSED FIRST FLOOR PLAN	LPD/PL/101			
Date			Drn	Chk		
16/02/2023			DV	BK		
					PAPER SIZE: A3	SCALE 1:100