


NOTES

Drawings for sketch purposes only
and not for construction.

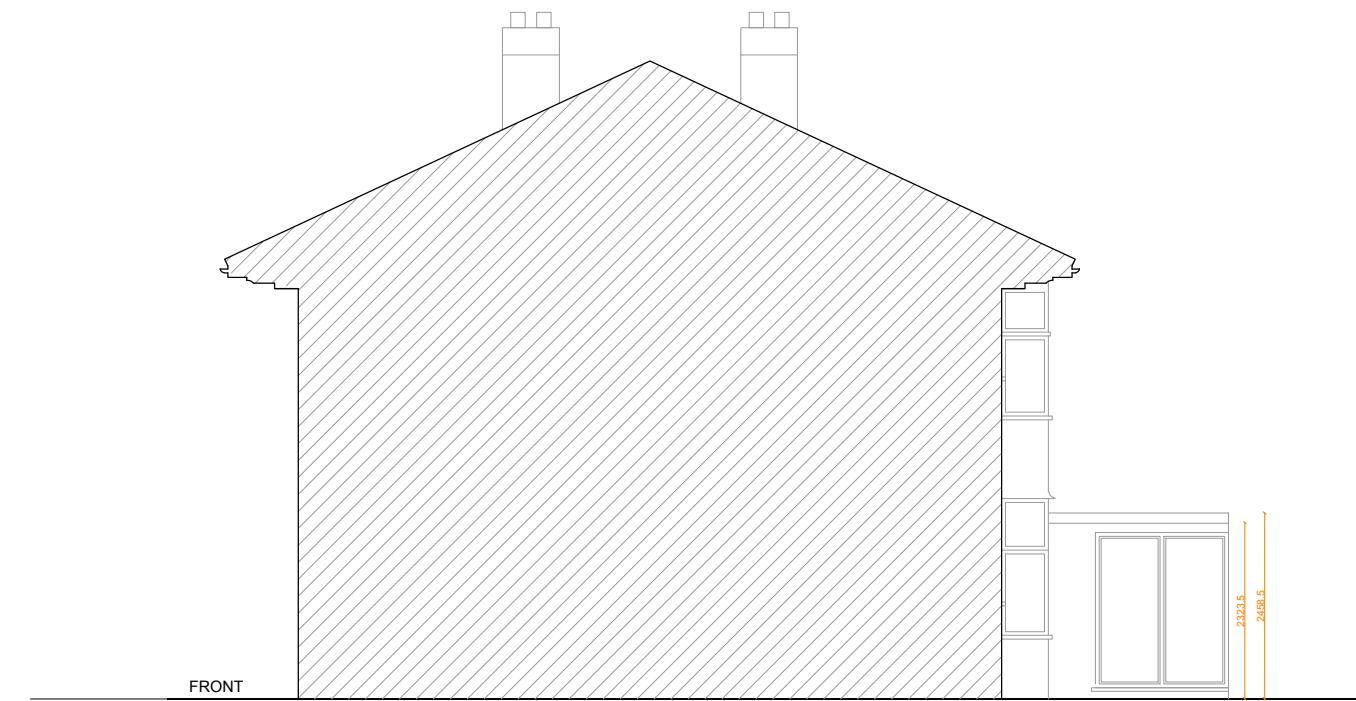

PROPOSED SIDE ELEVATION 2



PROPOSED FRONT ELEVATION

This drawing is copyright
USL Architects.



Ground floor
7 Progress Business Centre
Whittle Parkway
Burnham SL1 6DQ
England
usl@uslarchitects.co.uk

Job No.	Job	Drawing	Drawing No.	Revision			
2022/LPD	ST LAWRENCE DRIVE 18 St Lawrence Drive Pinner HA5 2RU	PROPOSED FRONT AND SIDE ELEVATION	LPD/PL/103	Drn	Chk		
Date				DV	BK		
16/02/2023							

0m 1m 2m 3m 4m 5m 6m 7m 8m 9m 10m
PAPER SIZE: A3

SCALE 1:100