


**NOTES**

Drawings for sketch purposes only  
and not for construction.

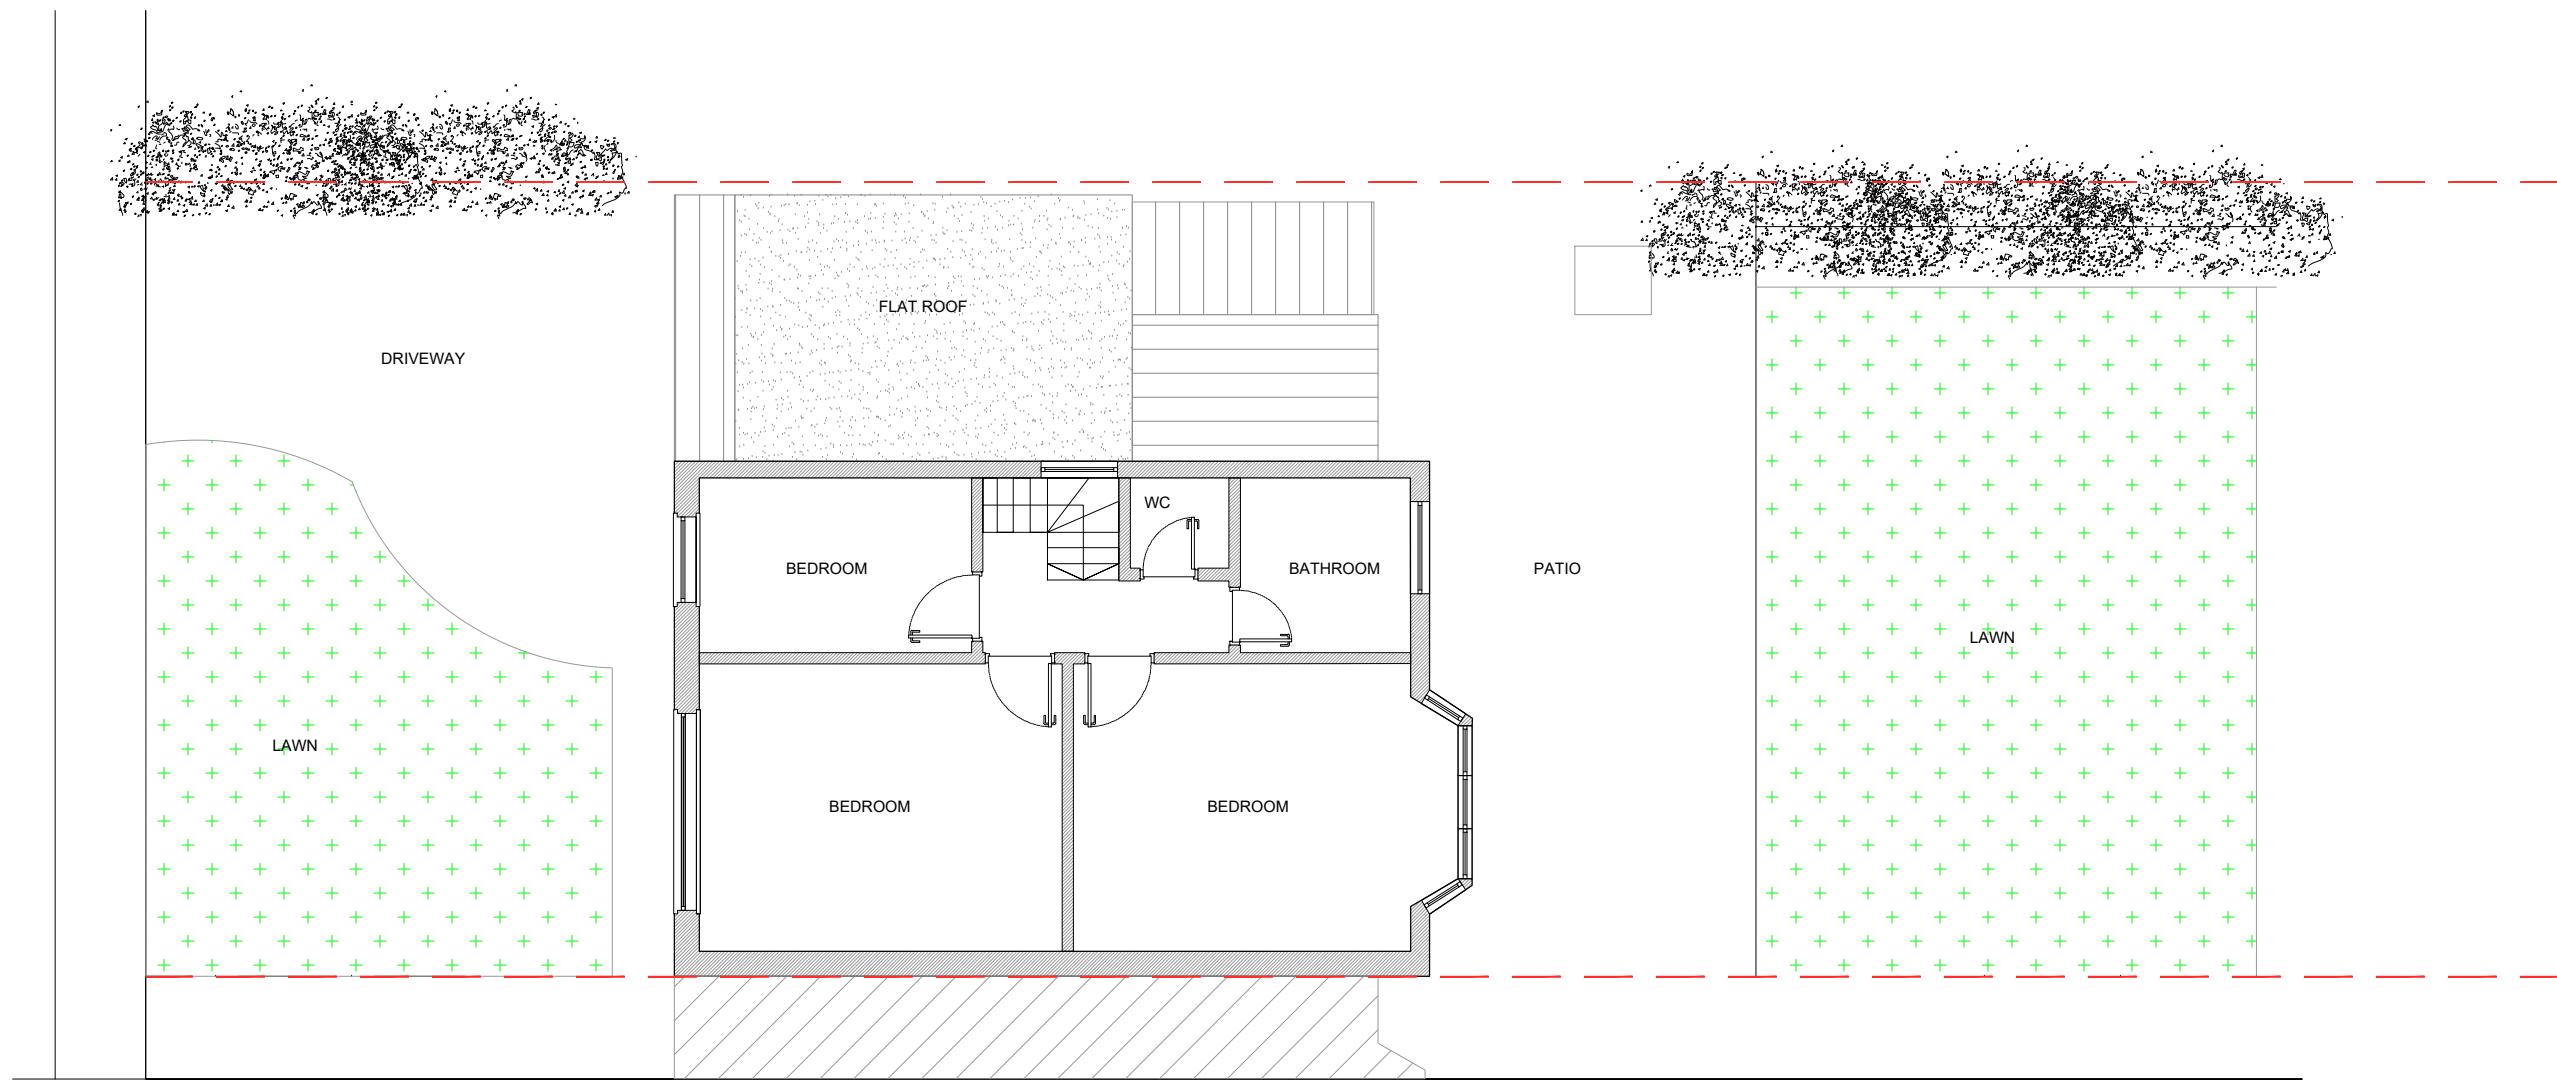

EXISTING FIRST FLOOR PLAN

This drawing is copyright  
USL Architects.




The Busworks  
North Road  
London N7 9DP  
England

Job No.  
2022/LPD  
Date  
16/02/2023

Job  
**ST LAWRENCE DRIVE**  
18 St Lawrence Drive  
Pinner  
HA5 2RU

Drawing  
EXISTING FIRST FLOOR PLAN

Drawing No.  
LPD/EX/101  
Dm Chk  
PR BK

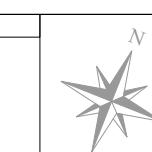

0m 1m 2m 3m 4m 5m 6m 7m 8m 9m 10m  
PAPER SIZE: A3

SCALE 1:100