


## NOTES

Drawings for sketch purposes only  
and not for construction.



This drawing is copyright  
USL Architects.

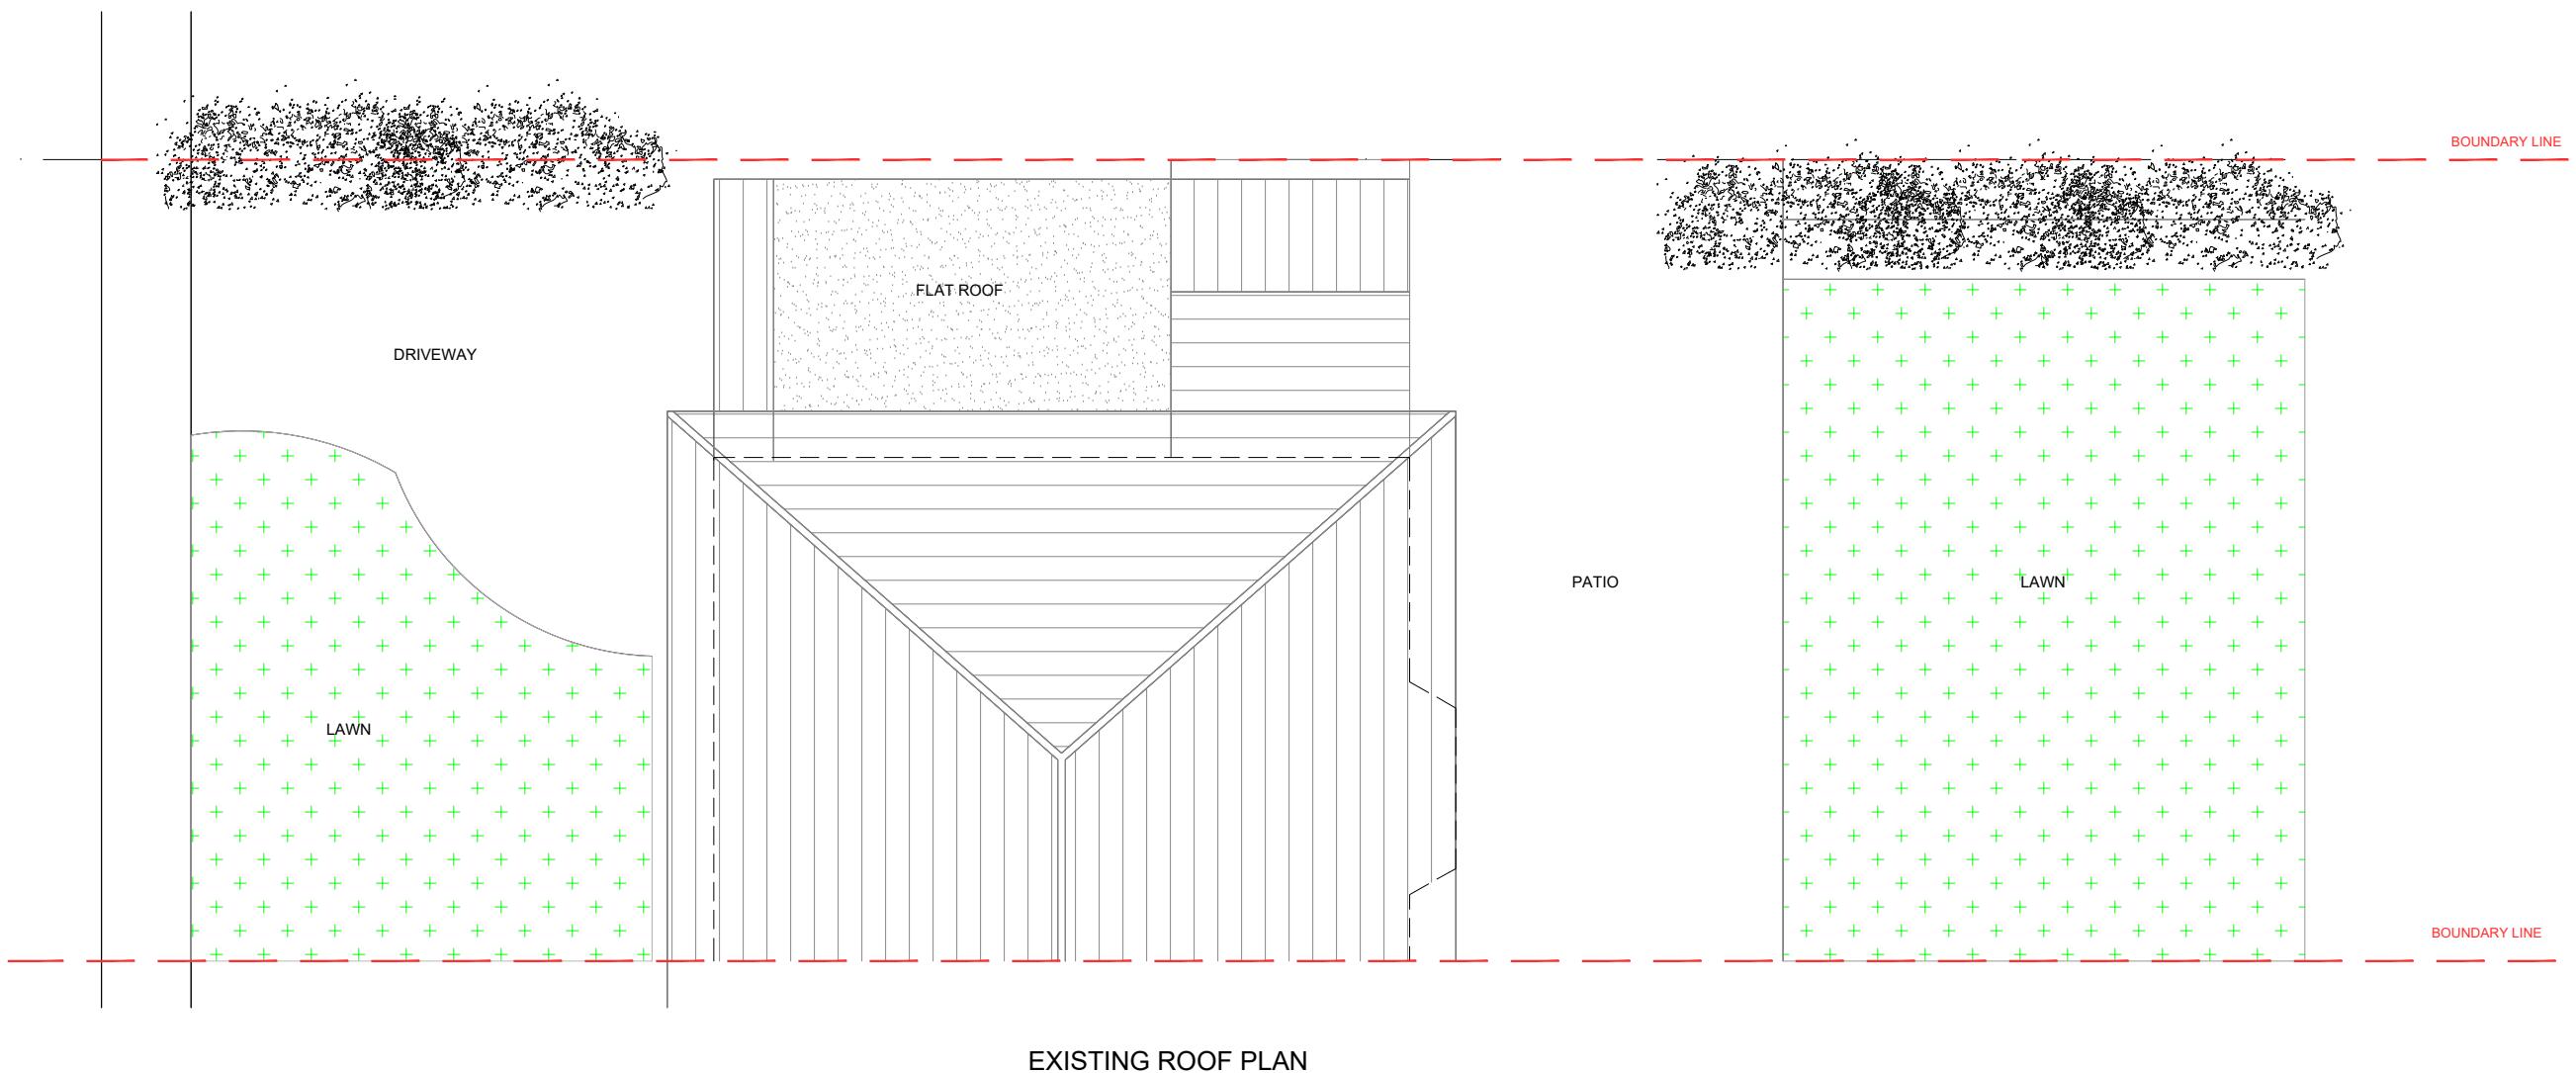

The Busworks North Road London N7 9DP England	Job No.	Job	Drawing	Drawing No.	Revision	  PAPER SIZE: A3
	2022/LPD	ST LAWRENCE DRIVE	EXISTING ROOF PLAN	LPD/EX/102		
	Date	18 St Lawrence Drive Pinner HA5 2RU		Drn	Chk	
	16/02/2023			PR	BK	