


NOTES

Drawings for sketch purposes only
and not for construction.

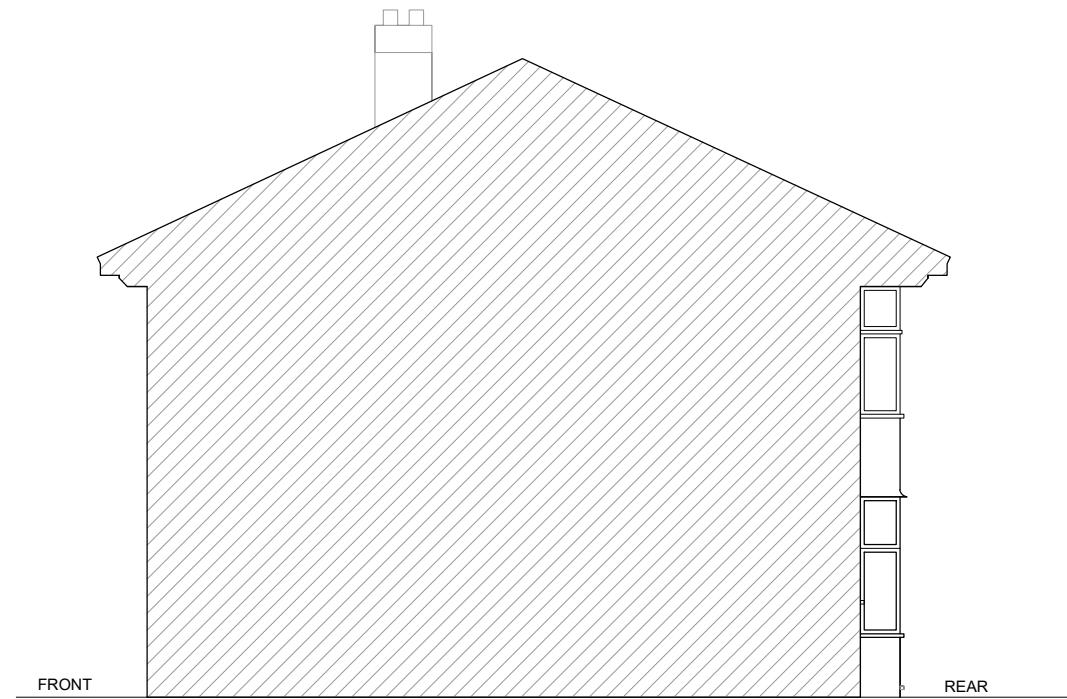

EXISTING SIDE ELEVATION- NO.16 SIDE



EXISTING REAR ELEVATION

This drawing is copyright
USL Architects.



The Busworks
North Road
London N7 9DP
England

Job No.	Job	Drawing	Drawing No.	Revision			
2022/LPD	ST LAWRENCE DRIVE 18 St Lawrence Drive Pinner HA5 2RU	EXISTING REAR AND SIDE ELEVATION	LPD/EX/104	Drn	Chk		
Date				PR	BK		
16/02/2023							

0m
1m
2m
3m
4m
5m
6m
7m
8m
9m
10m
PAPER SIZE: A3

SCALE 1:100