
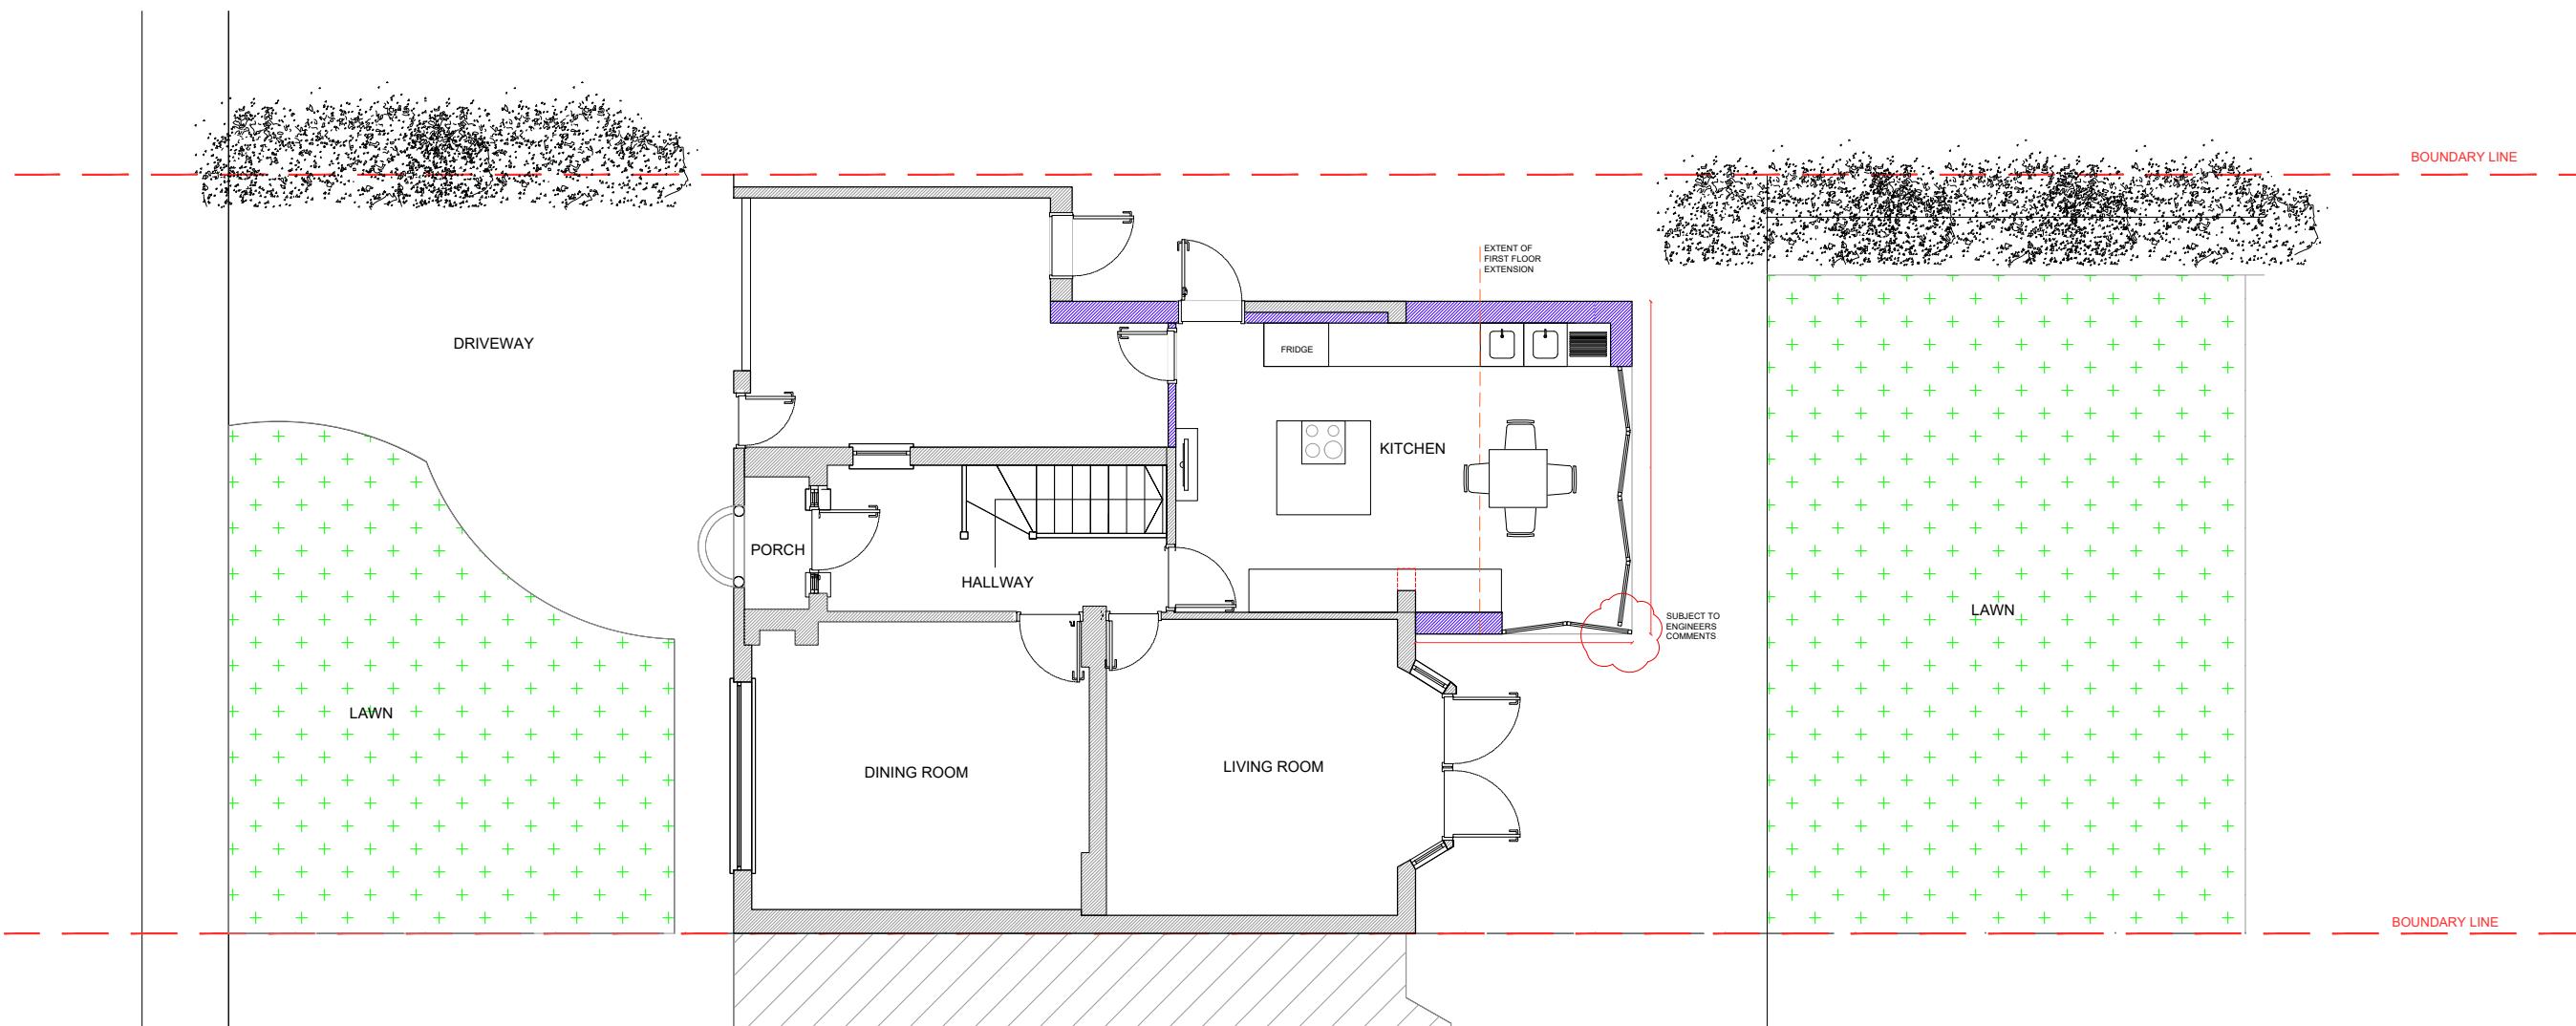


NOTES

Drawings for sketch purposes only
and not for construction.

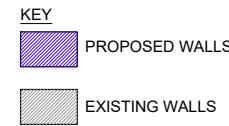

PROPOSED GROUND FLOOR PLAN

This drawing is copyright
USL Architects.




The Busworks
North Road
London N7 9DP
England

Job No.
2022/LPD
Date
16/02/2023

Job
ST LAWRENCE DRIVE
18 St Lawrence Drive
Pinner
HA5 2RU

Drawing
PROPOSED GROUND FLOOR
PLAN

Drawing No.
LPD/PL/100
Dm Chk
PR BK

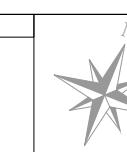

0m 1m 2m 3m 4m 5m 6m 7m 8m 9m 10m
PAPER SIZE: A3

SCALE 1:100