


NOTES

Drawings for sketch purposes only
and not for construction.

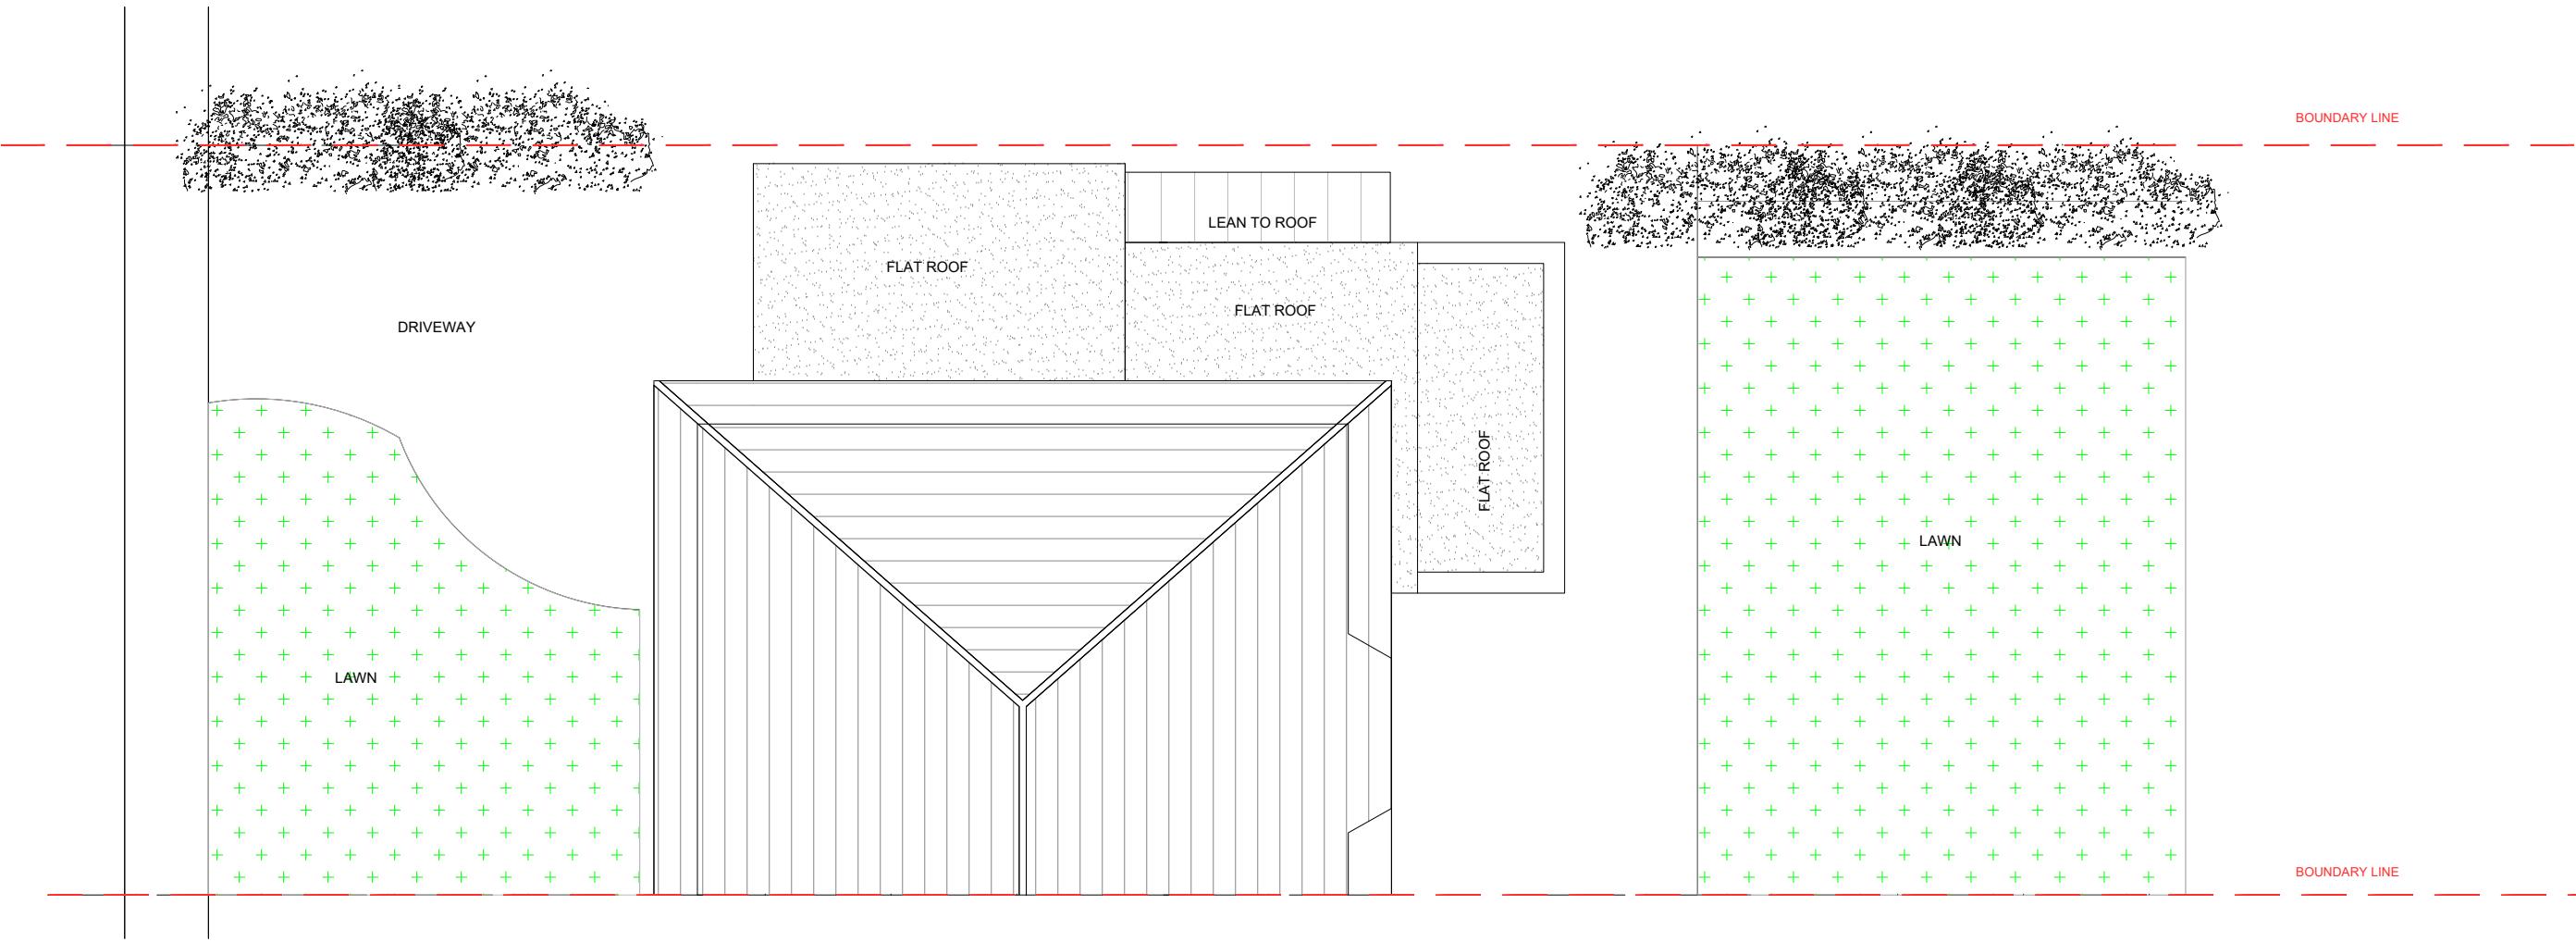

This drawing is copyright
USL Architects.




The Busworks
North Road
London N7 9DP
England

Job No.
2022/LPD
Date
16/02/2023

Job
ST LAWRENCE DRIVE
18 St Lawrence Drive
Pinner
HA5 2RU

Drawing
PROPOSED ROOF PLAN

Drawing No.
LPD/PL/102
Dm Chk
PR BK

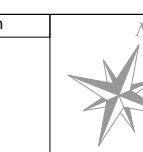

0m 1m 2m 3m 4m 5m 6m 7m 8m 9m 10m
PAPER SIZE: A3

SCALE 1:100