


**NOTES**

Drawings for sketch purposes only  
and not for construction.

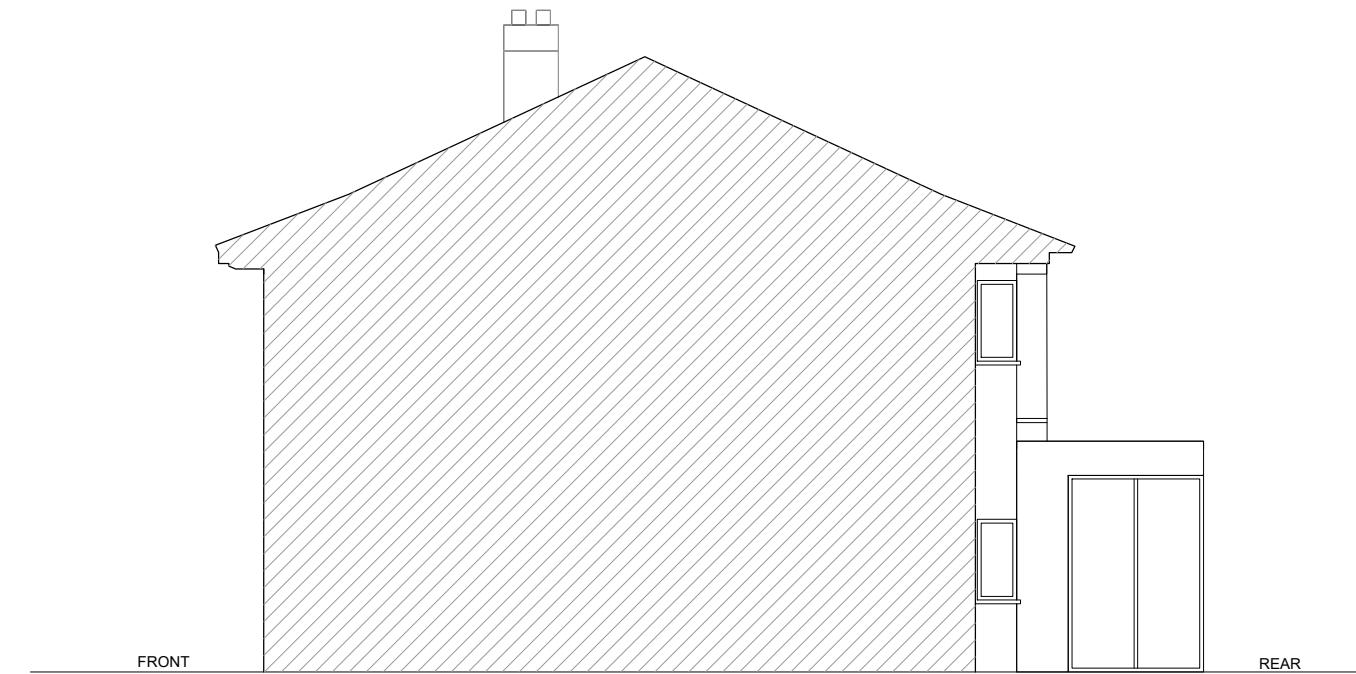

PROPOSED SIDE ELEVATION- NO.16 SIDE



PROPOSED FRONT ELEVATION

This drawing is copyright  
USL Architects.



The Busworks  
North Road  
London N7 9DP  
England

Job No.	Job	Drawing	Drawing No.	Revision			
2022/LPD	ST LAWRENCE DRIVE 18 St Lawrence Drive Pinner HA5 2RU	PROPOSED FRONT AND SIDE ELEVATION	LPD/PL/103	Drn	Chk		
16/02/2023			PR	BK			

0m  
1m  
2m  
3m  
4m  
5m  
6m  
7m  
8m  
9m  
10m

PAPER SIZE: A3

SCALE 1:100