







EXISTING FRONT ELEVATION

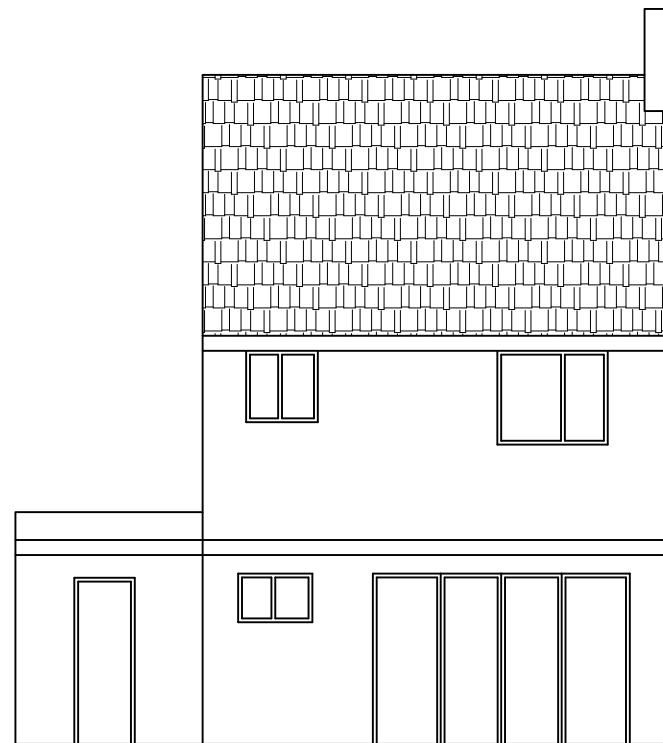

EXISTING REAR ELEVATION

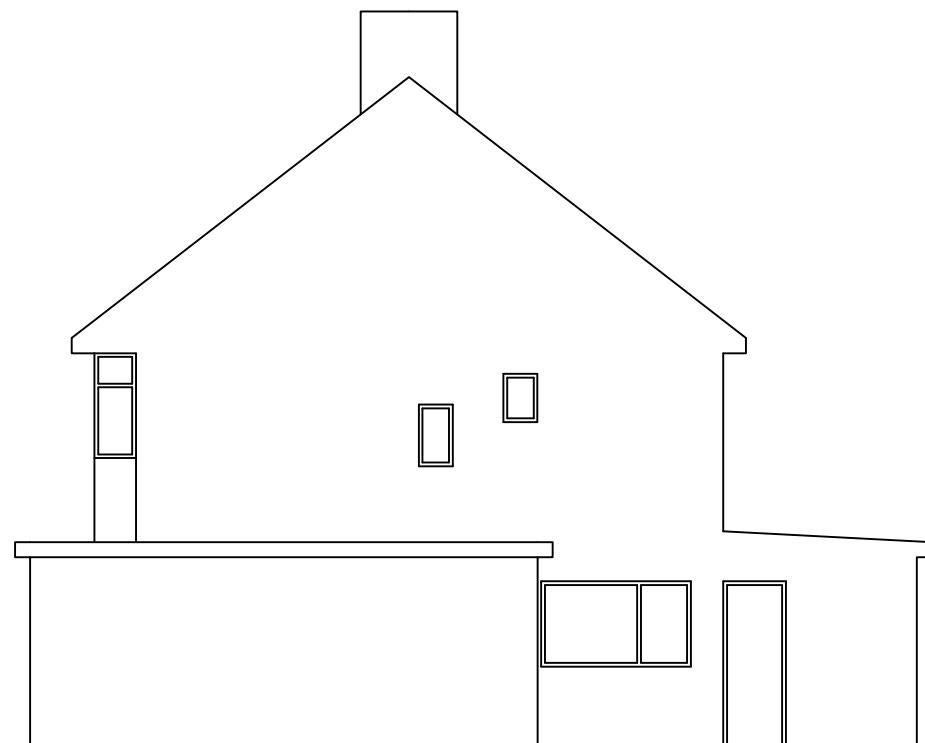

EXISTING SIDE ELEVATIONS

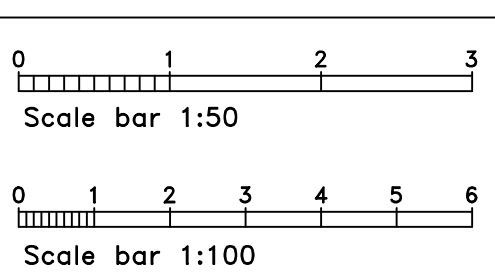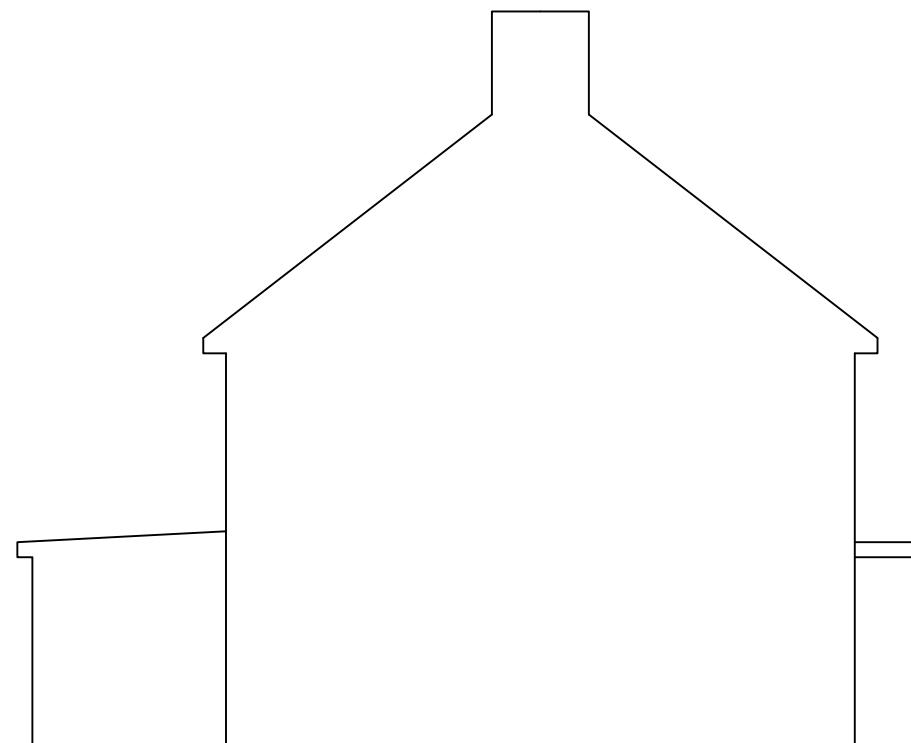

Note

ALL DIMENSIONS TO BE CHECKED AND VERIFIED ON SITE BEFORE CONSTRUCTION PHASE.

DO NOT SCALE FROM THIS DRAWING.

ANY AREAS INDICATED ON THIS DRAWING ARE FOR GUIDANCE ONLY AND NO RESPONSIBILITY IS TAKEN FOR THEIR ACCURACY.

Client

Drawing Title

EXISTING ELEVATIONS

Job Title

PROPOSED DOUBLE STOREY SIDE EXTENSION,  
PART DOUBLE STOREY REAR EXTENSION AND  
LOFT EXTENSION AT:  
3 ROYAL LANE,  
UB7 8DJ

Scale 1:100

Date JUNE 2023

Drawing No.  
03/RL/02