






PROPOSED FRONT ELEVATION

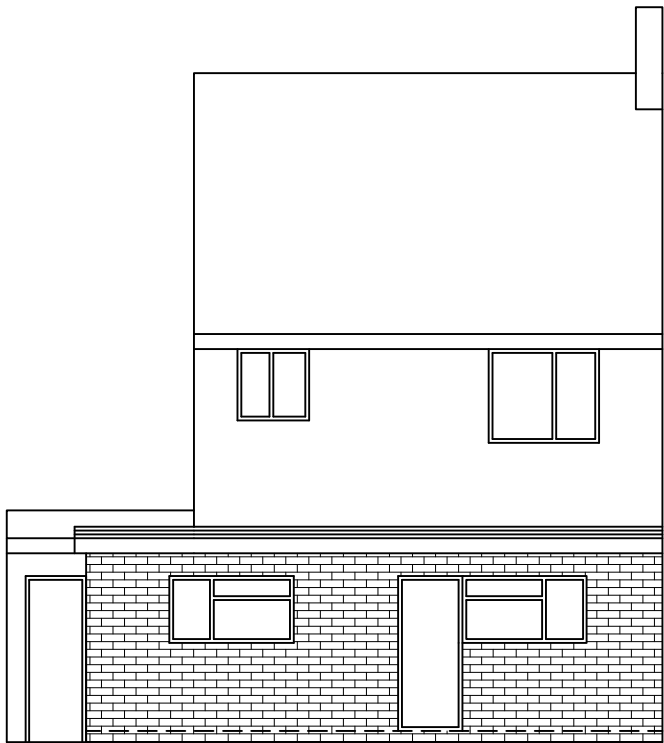

PROPOSED REAR ELEVATION

DIMENSIONS ARE TO CHECKED AND CONFIRMED BEFORE CONSTRUCTION PHASE.

ALL NEW EXTERNAL MATERIALS TO MATCH, AS CLOSE AS POSSIBLE, TO EXISTING EXTERNAL MATERIALS.

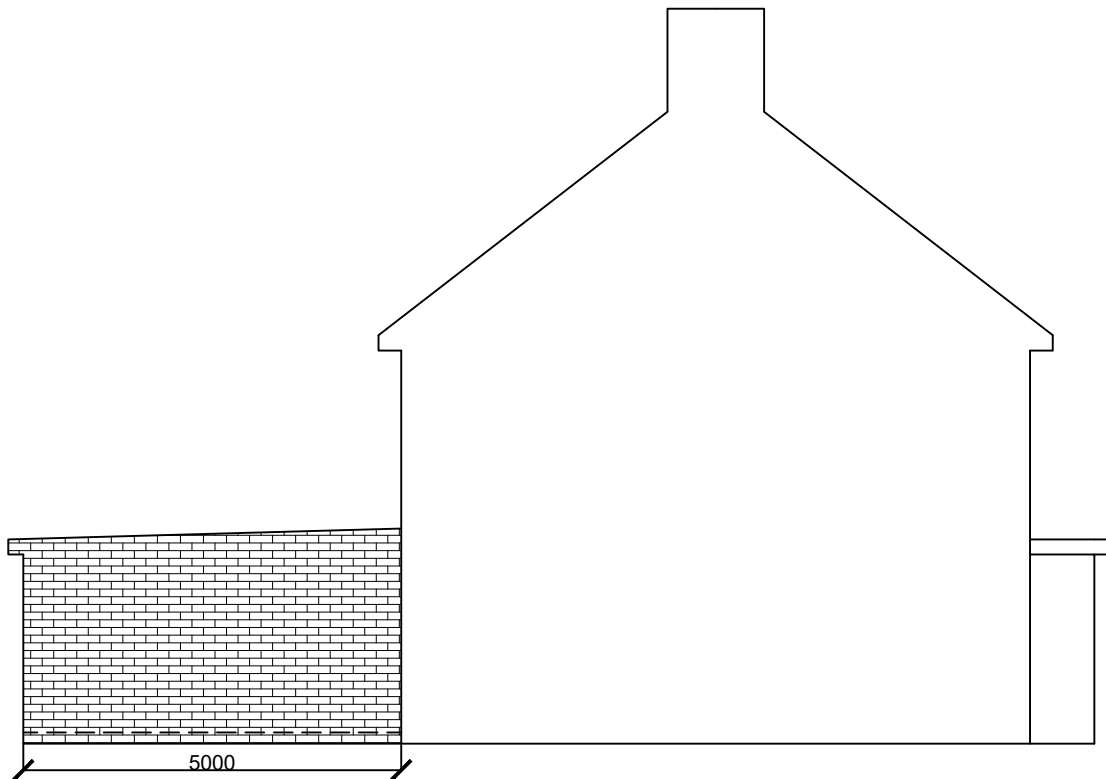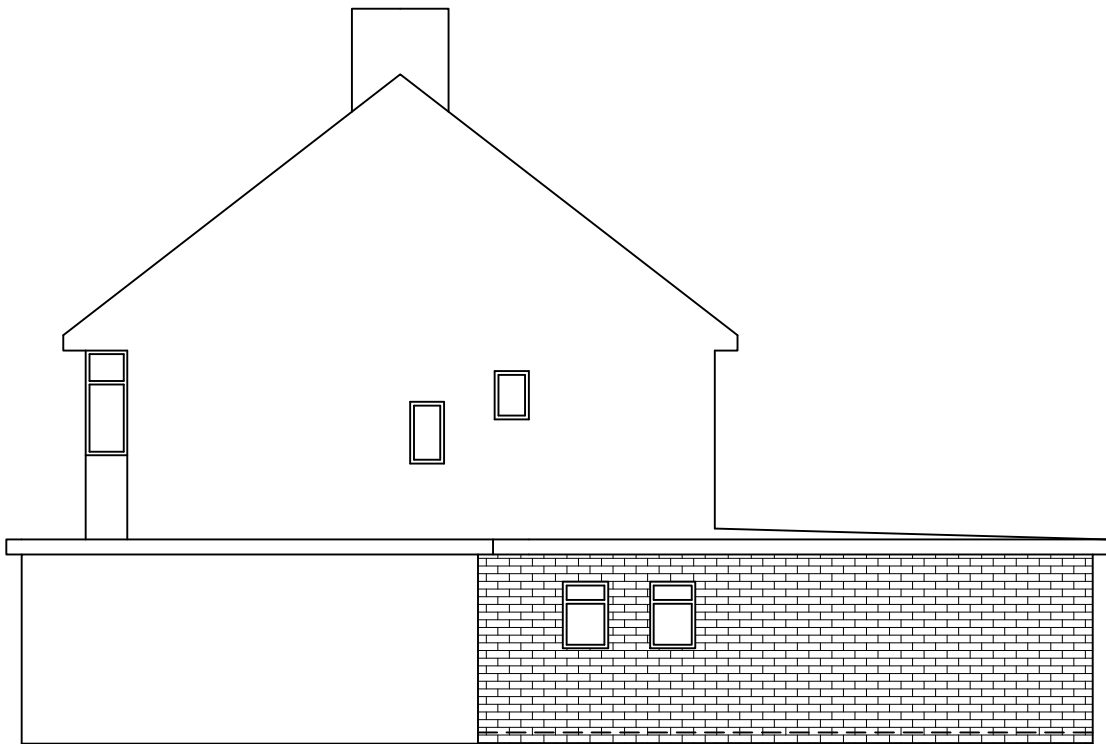

PROPOSED SIDE ELEVATIONS

0123 Scale bar 1:50 0123456 Scale bar 1:100 Note ALL DIMENSIONS TO BE CHECKED AND VERIFIED ON SITE BEFORE CONSTRUCTION PHASE. DO NOT SCALE FROM THIS DRAWING. ANY AREAS INDICATED ON THIS DRAWING ARE FOR GUIDANCE ONLY AND NO RESPONSIBILITY IS TAKEN FOR THEIR ACCURACY. Client Drawing Title PROPOSED ELEVATIONS Job Title PROPOSED SINGLE STOREY SIDE AND REAR EXTENSION AT: 3 ROYAL LANE, UB7 8DJ Scale1:100 DateJUNE 2026 Drawing No.03/RL/03
