




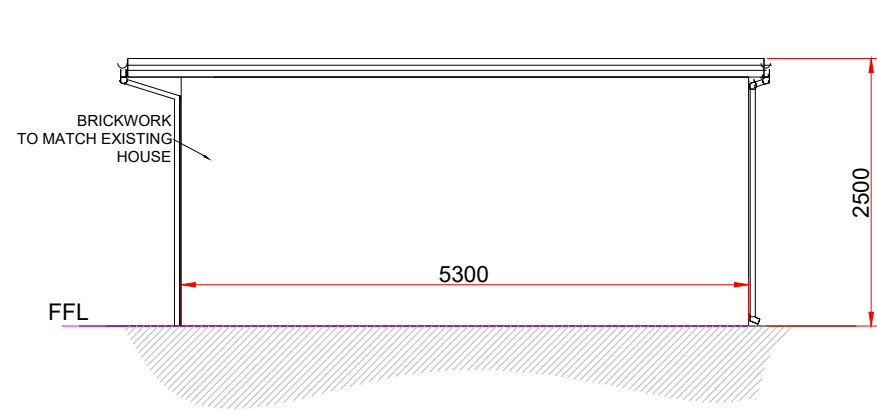


SIDE ELEVATION
Scale 1:100

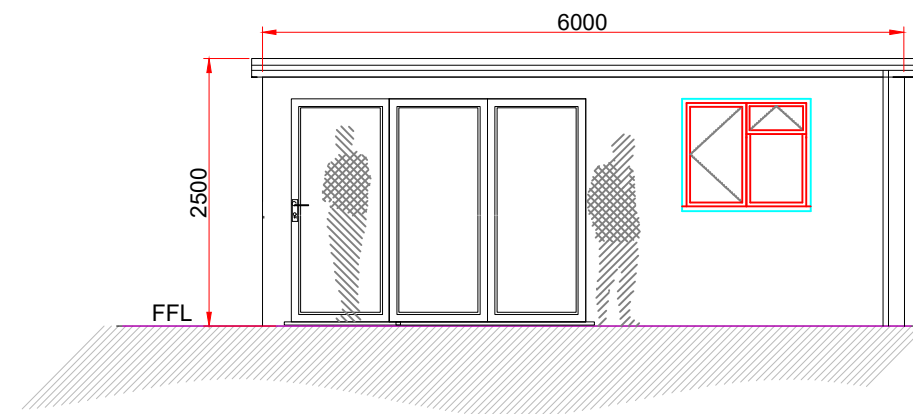


FRONT ELEVATION
Scale 1:100

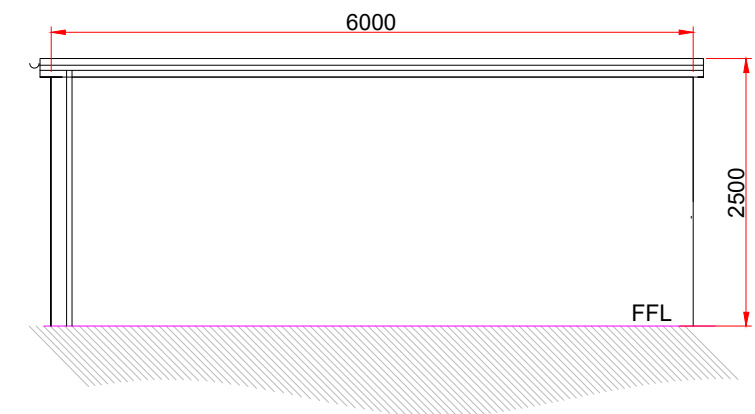


REAR ELEVATION
Scale 1:100

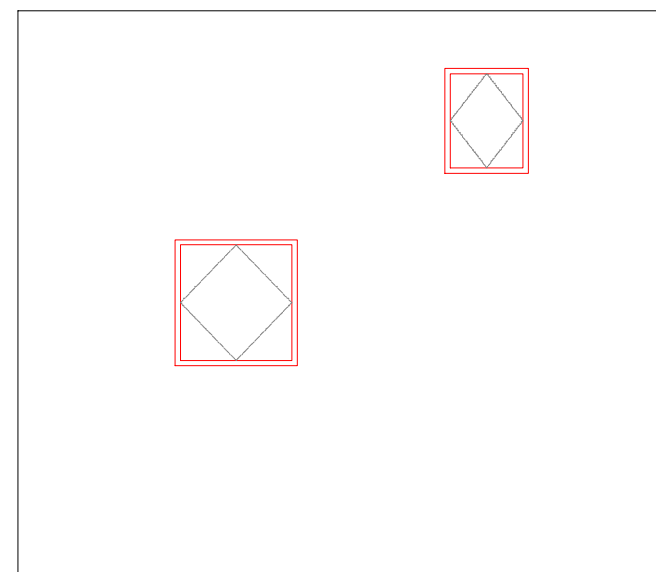

ROOF PLAN
Scale 1:100

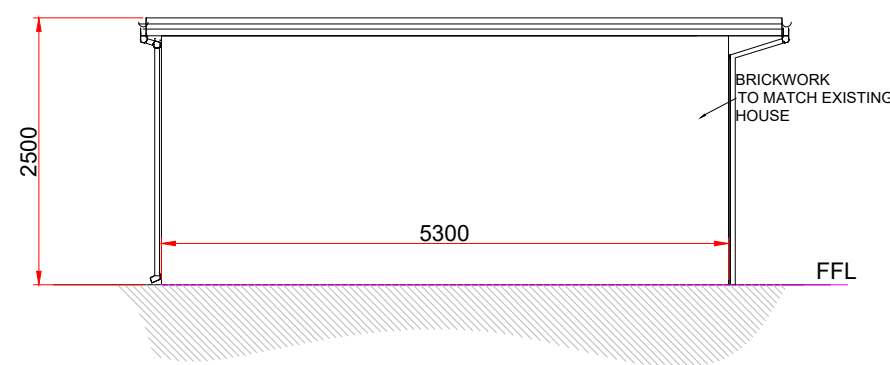

SIDE ELEVATION
Scale 1:100

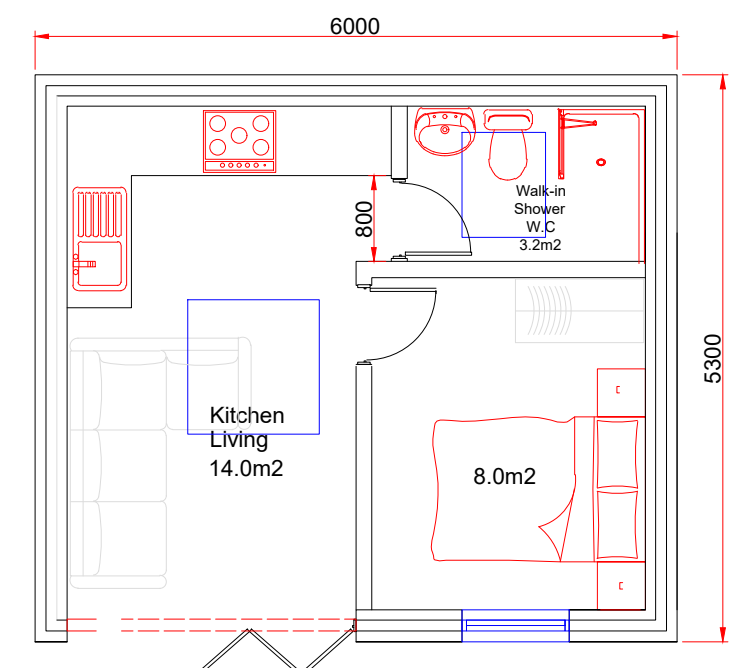

FLOOR PLAN
Scale 1:100

ANNEX - OUTBUILDING

PROJECT

1:100 0m 1m 5m
@ A3

SCALE BAR
M 1:100

SCALE	DATE	AUTHOR	CHK'D
1:100 @ A3	14-DEC 2025	abc	RK
JOB NO.	DRAWING NO.	REV	
CD0000-00	2	REV	
CLIENT REF			
PROPOSED-DRAWINGS			