




THIS DRAWING, THE DESIGN AND CONCEPT ARE THE COPYRIGHT OF EXXIA LTD. THIS DRAWING IS ISSUED ON THE TERMS THAT IT WILL NOT BE REPRODUCED OR COPIED IN WHOLE OR IN PART NOR WILL ANY INFORMATION BE FURNISHED FROM IT WITHOUT THE PRIOR WRITTEN AUTHORITY OF EXXIA LTD.

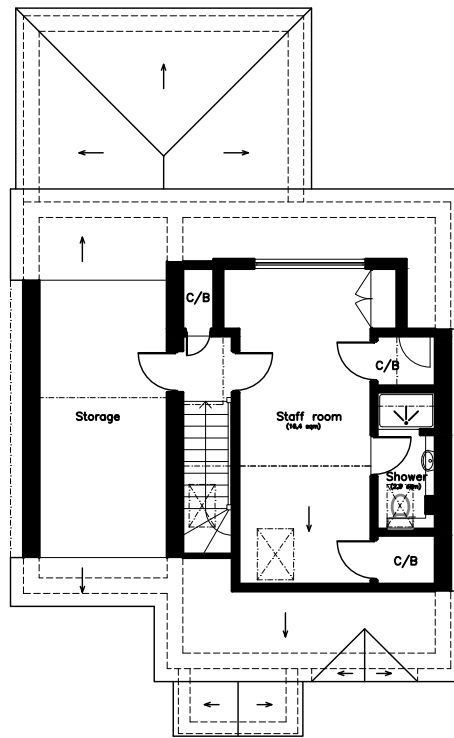

PROPOSED LOFT

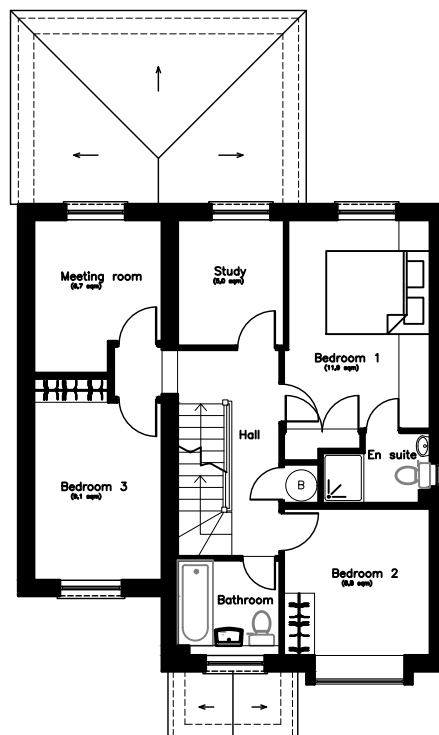

PROPOSED FIRST FLOOR

 

REVISIONS		DATE	ATHOR	CHKD	PROJECT TITLE:		DRAWING NUMBER:		EXXIA LTD DESIGN.SLINGANDSTONESERVICES @GMAIL.COM 075 3566 4152		
REV.	DESCRIPTION				4 STRONE WAY, HAYES UB4 9RU		TP.02				
					DRAWING TITLE: EXISTING AND PROPOSED FIRST AND LOFT FLOOR PLANS		PROJECT NUMBER: S.09			SCALE: 1:100 @ A3	
					1ST ISSUE DATE: 07-23		CHECKED BY: AD			STATUS: /	REV: /