

PROPOSED BLOCK PLAN

SCALE 1:250

METRES

0 1 2 3 4 5 6 7 8 9 10


SCALE BAR 1:250



FRONT ELEVATION



REAR ELEVATION

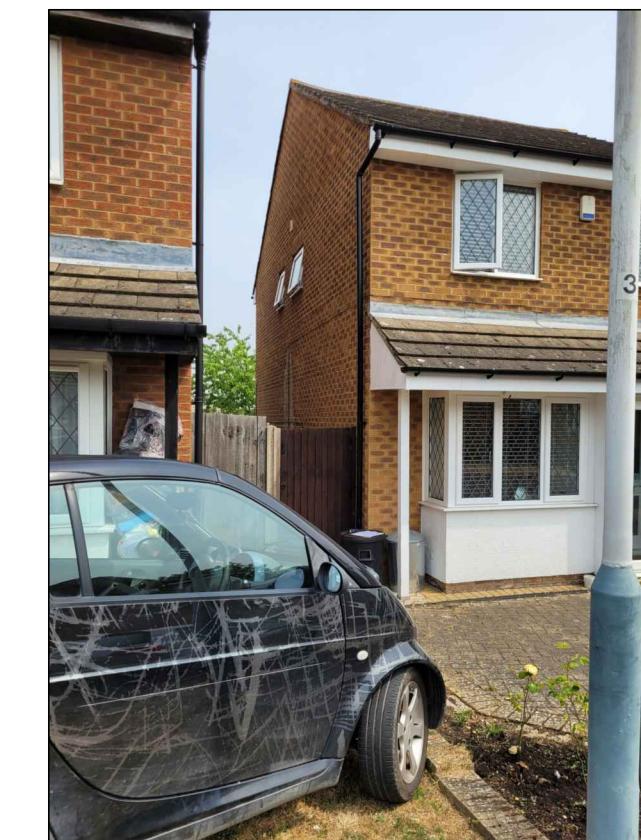

SIDE ELEVATION

SITE ADDRESS	11 BREARLEY CLOSE UXBRIDGE UB8 1JJ	
DRAWING TITLE:	PROPOSED BLOCK PLAN & SITE PHOTOS	
SCALE:	AS SHOWN	DATE JUNE 2023
DRAWING NO:	REV 23/BC11/002	