


**PROPOSED - SIDE ELEVATION
FROM HOUSE NO: 10**




PROPOSED - REAR ELEVATION

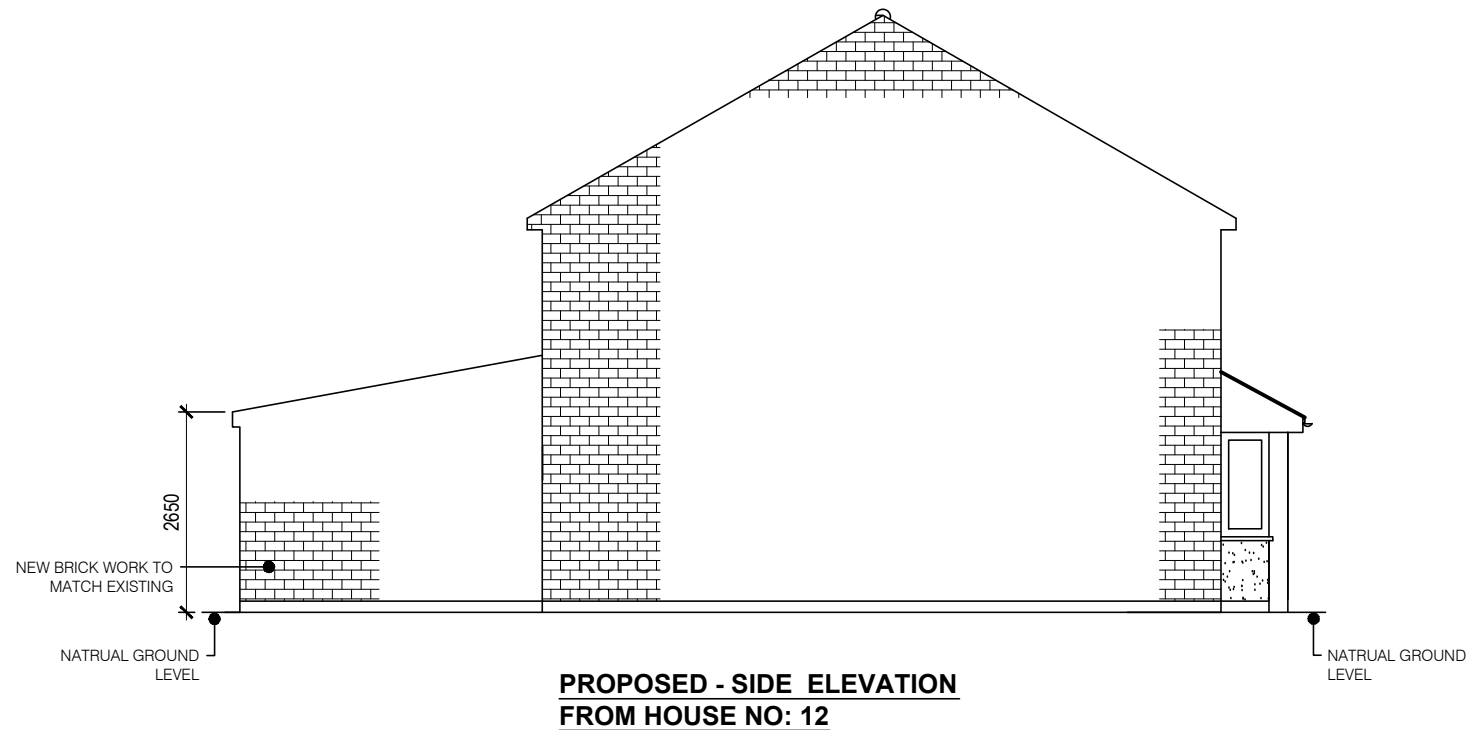

**PROPOSED - SIDE ELEVATION
FROM HOUSE NO: 12**



PROPOSED - FRONT ELEVATION

 

SITE ADDRESS		11 BREARLEY CLOSE UXBRIDGE UB8 1JJ	
DRAWING TITLE:		PROPOSED ELEVATIONS	
SCALE:		1:100 @ A3	DATE JUNE 2023
DRAWING NO:		23/BC11/004	REV