




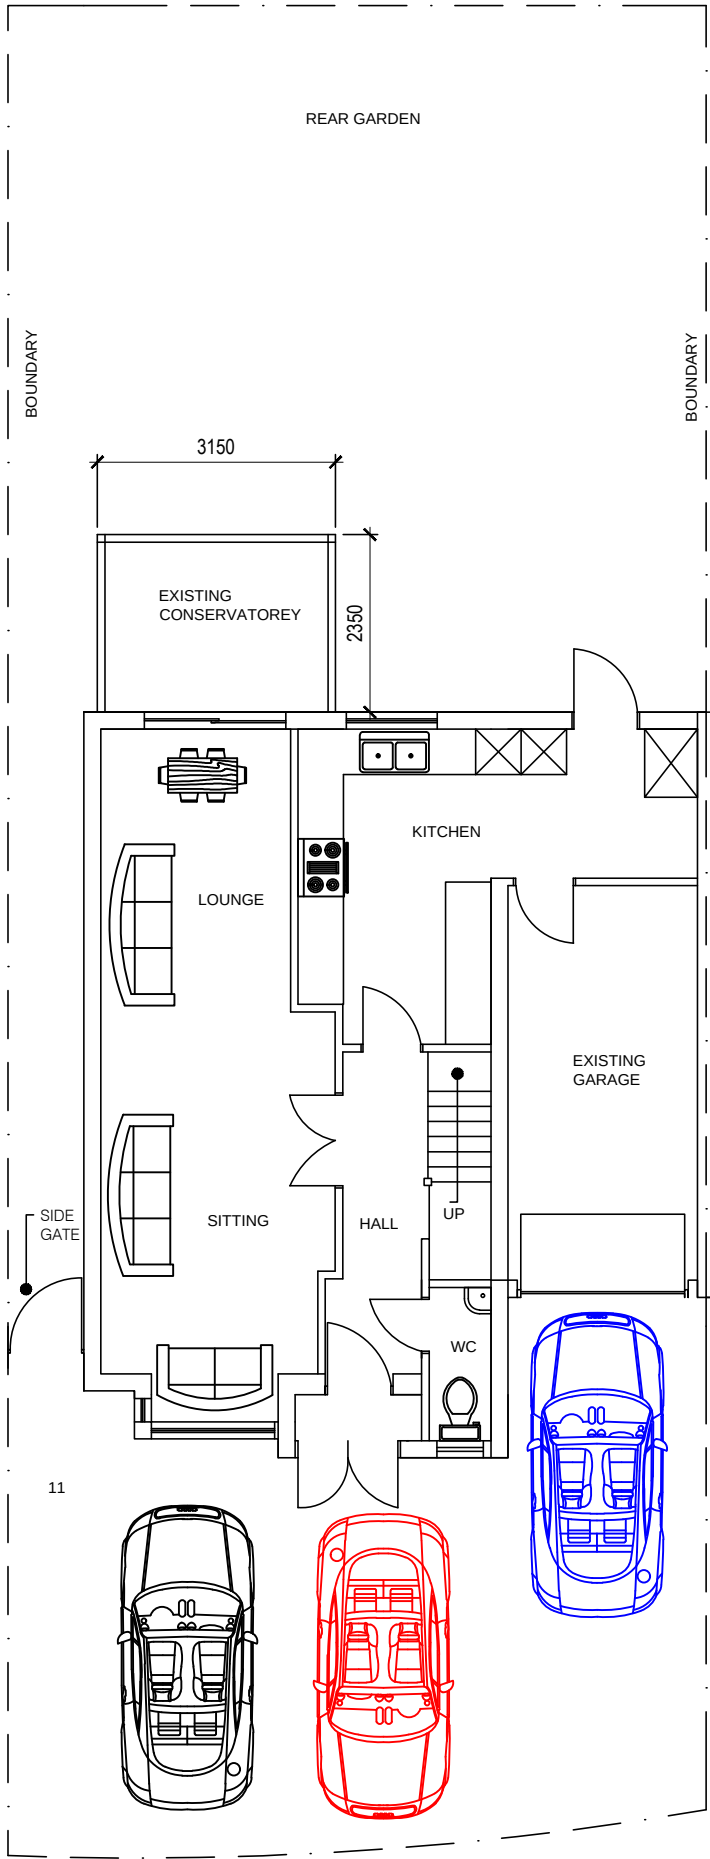

EXISTING - GROUND FLOOR PLAN

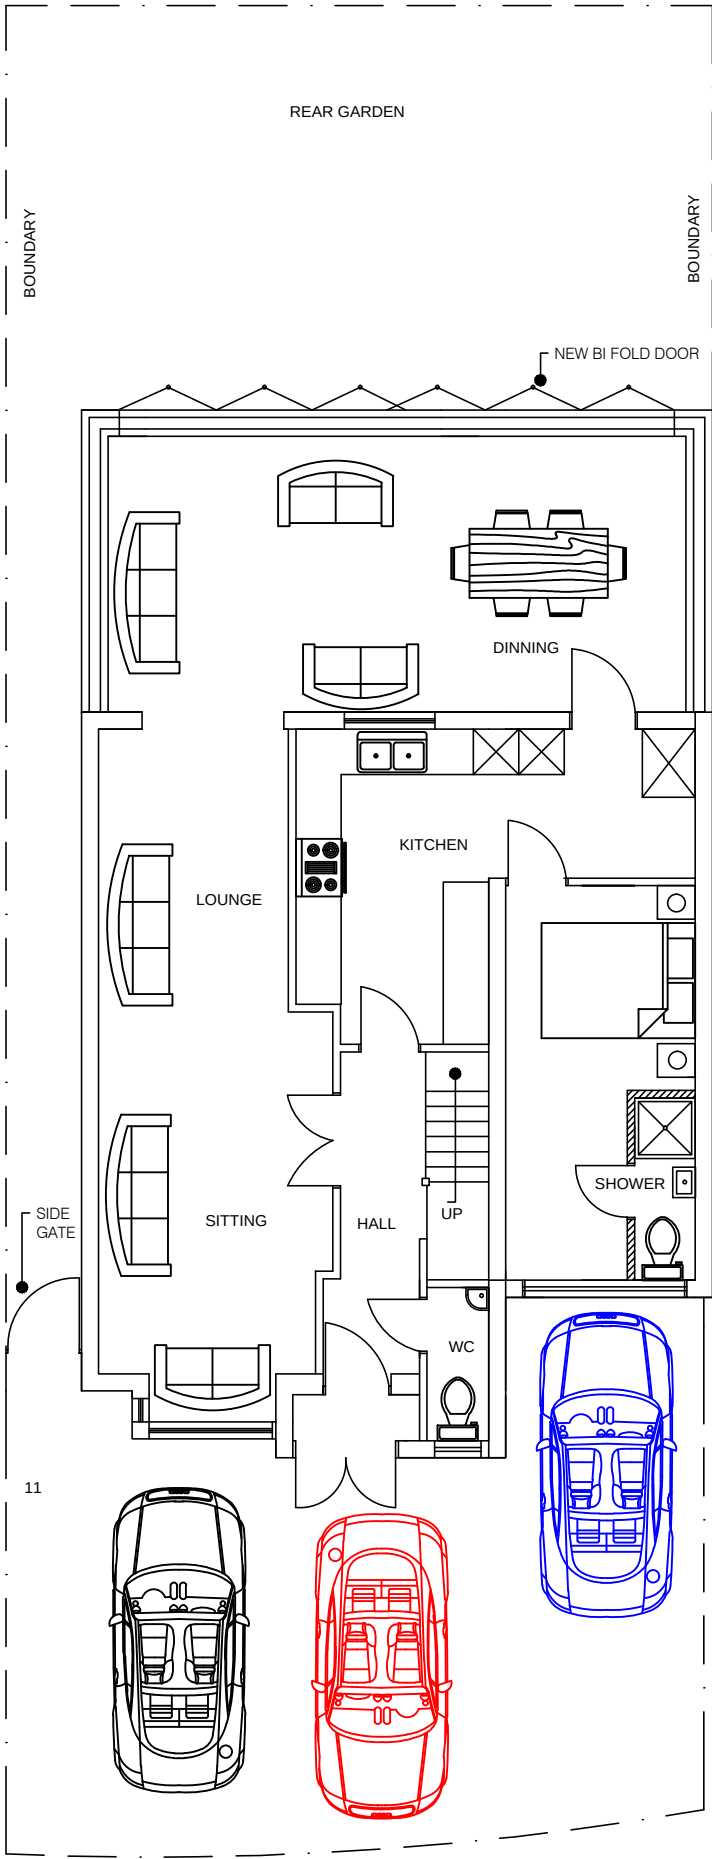

PROPOSED - GROUND FLOOR PLAN

 

SITE ADDRESS	11 BREARLEY CLOSE UXBRIDGE UB8 1JJ	
DRAWING TITLE:	EXISTING AND PROPOSED FLOOR PLAN	
SCALE:	1:100 @ A3	DATE JUNE 2023
DRAWING NO:	23/BC11/005	
		REV