




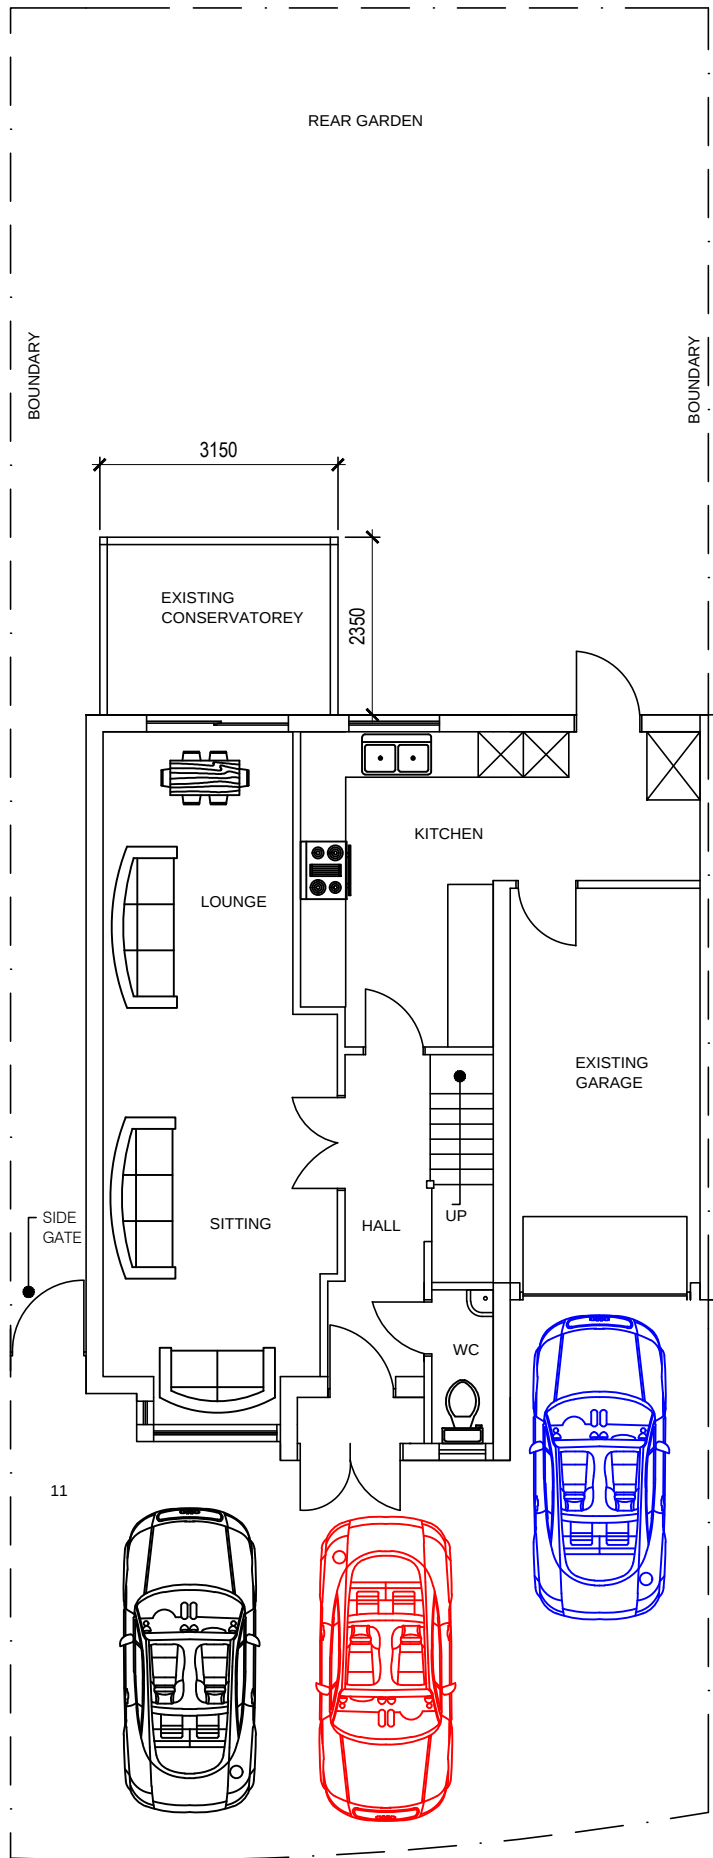

EXISTING - GROUND FLOOR PLAN

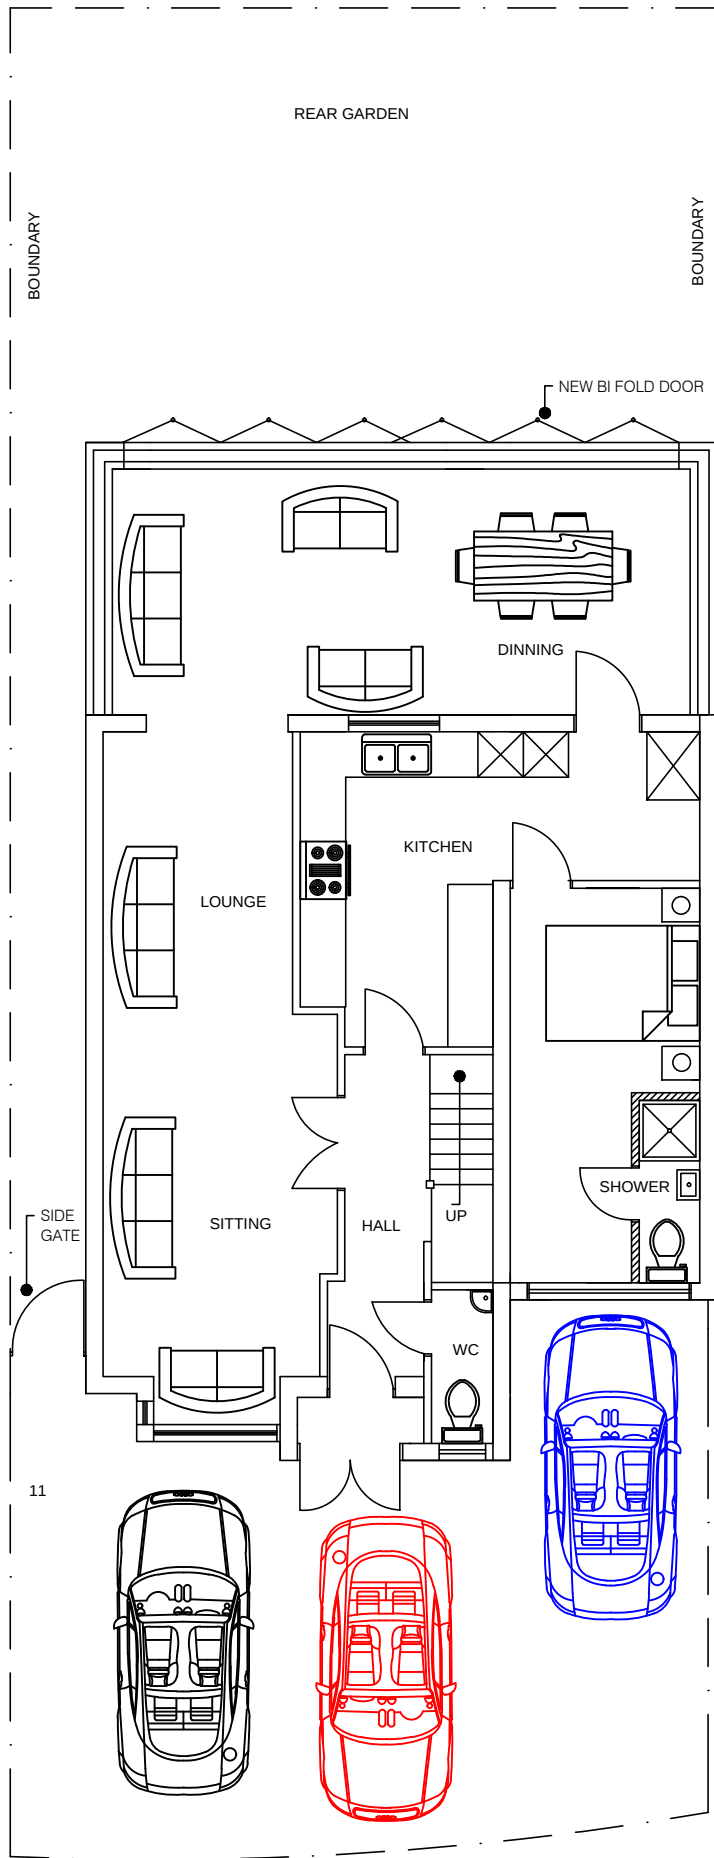

PROPOSED - GROUND FLOOR PLAN

 

SITE ADDRESS			11 BREARLEY CLOSE UXBRIDGE UB8 1JJ		
DRAWING TITLE:			EXISTING AND PROPOSED FLOOR PLAN		
SCALE:		1:100 @ A3		DATE	29-10-2023
DRAWING NO:		23/BC11/0015		REV	DATE