


**PROPOSED - SIDE ELEVATION
FROM HOUSE NO: 10**




PROPOSED - REAR ELEVATION

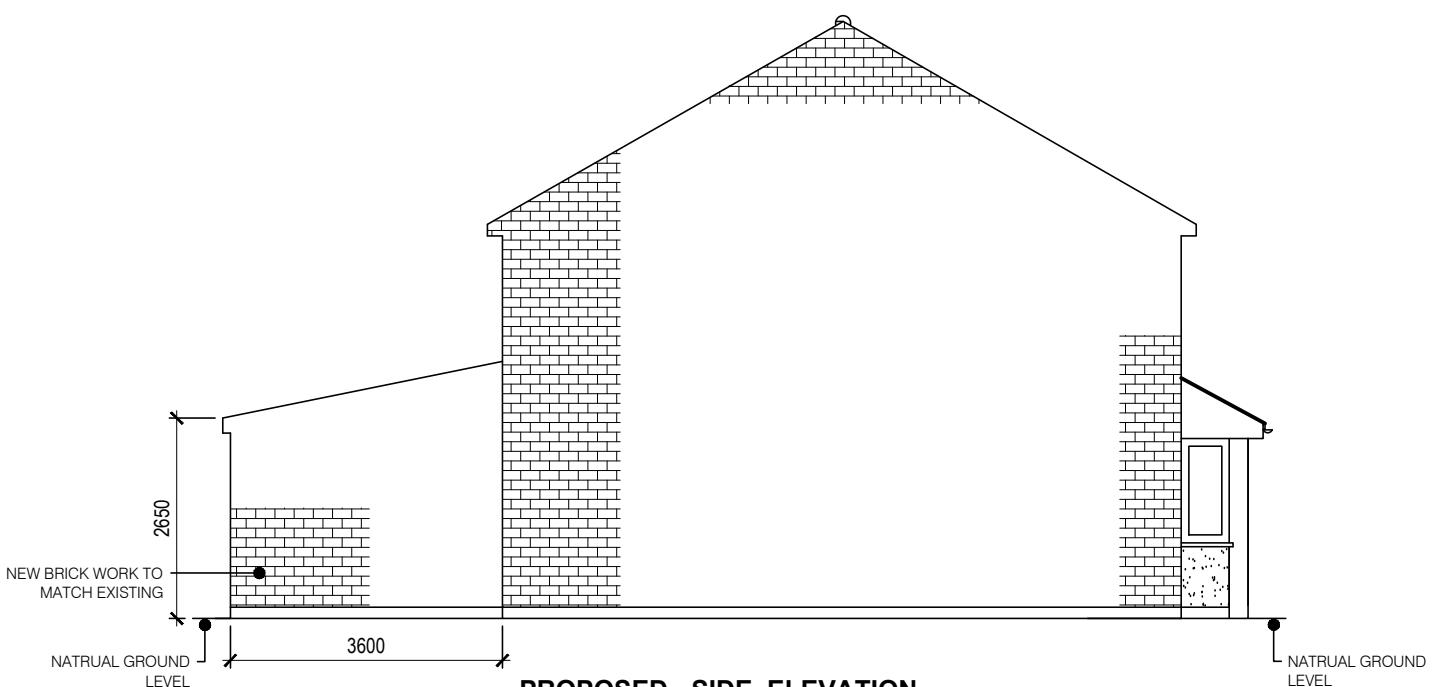

**PROPOSED - SIDE ELEVATION
FROM HOUSE NO: 12**



PROPOSED - FRONT ELEVATION

 

SITE ADDRESS	11 BREARLEY CLOSE UXBRIDGE UB8 1JJ	
DRAWING TITLE:	PROPOSED ELEVATIONS	
SCALE:	1:100 @ A3	DATE 05-02-2024
DRAWING NO:	REV 24/BC11/R04	