

Existing Ground Floor Plan

Scale 1:100




Existing Front Elevation

Scale 1:100




Existing Side Elevation

Scale 1:100

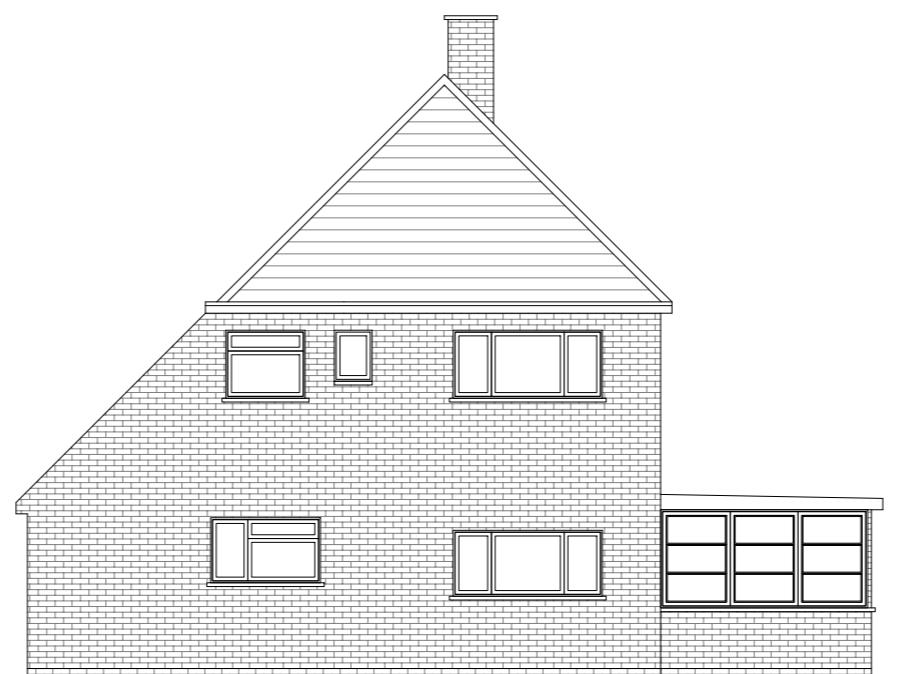

Existing Rear Elevation

Scale 1:100

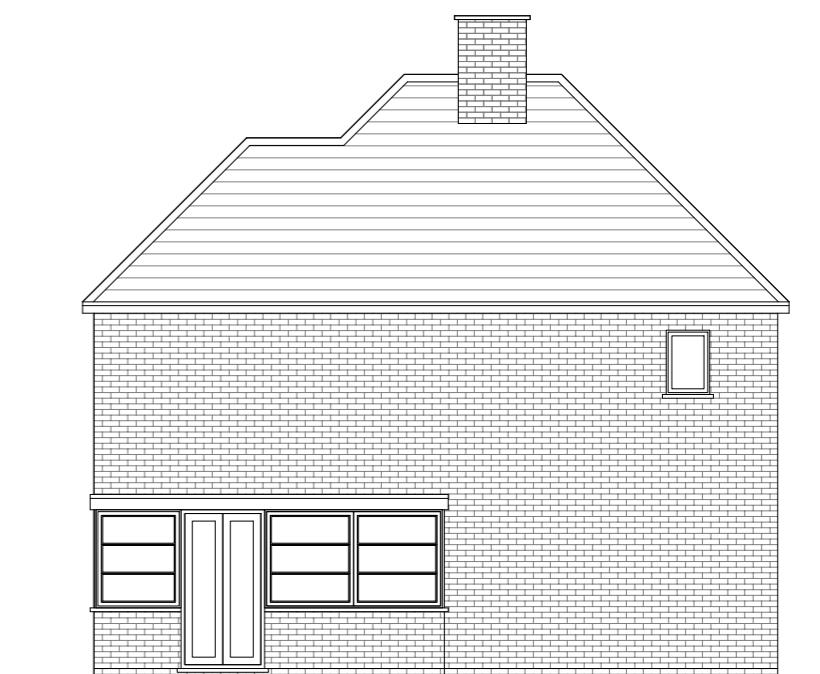

Existing Side Elevation

Scale 1:100

GENERAL NOTES:

1. ALL DIMENSIONS ARE IN MILLIMETER.
2. VERIFY ALL DIMENSIONS AND CONDITIONS BEFORE BUILDING OR STARTING CONSTRUCTION. NOTIFY THE DESIGNER IMMEDIATELY OF ANY DISCREPANCY OR VARIATION.
3. ALL WORK TO COMPLY WITH CURRENT BUILDING REGULATIONS AND CODES OF PRACTICE

Title:

Existing Ground Floor Plan & Elevations

Site Address


2 Wood Rise,
Pinner
HA5 2JD

Scale: 1:100 @A3

Date: 02/07/2022
Drawing No.: 2022/090 -01
Drawn By: RO

Revision Date:

1:100
0 1 2 5 10 Meter

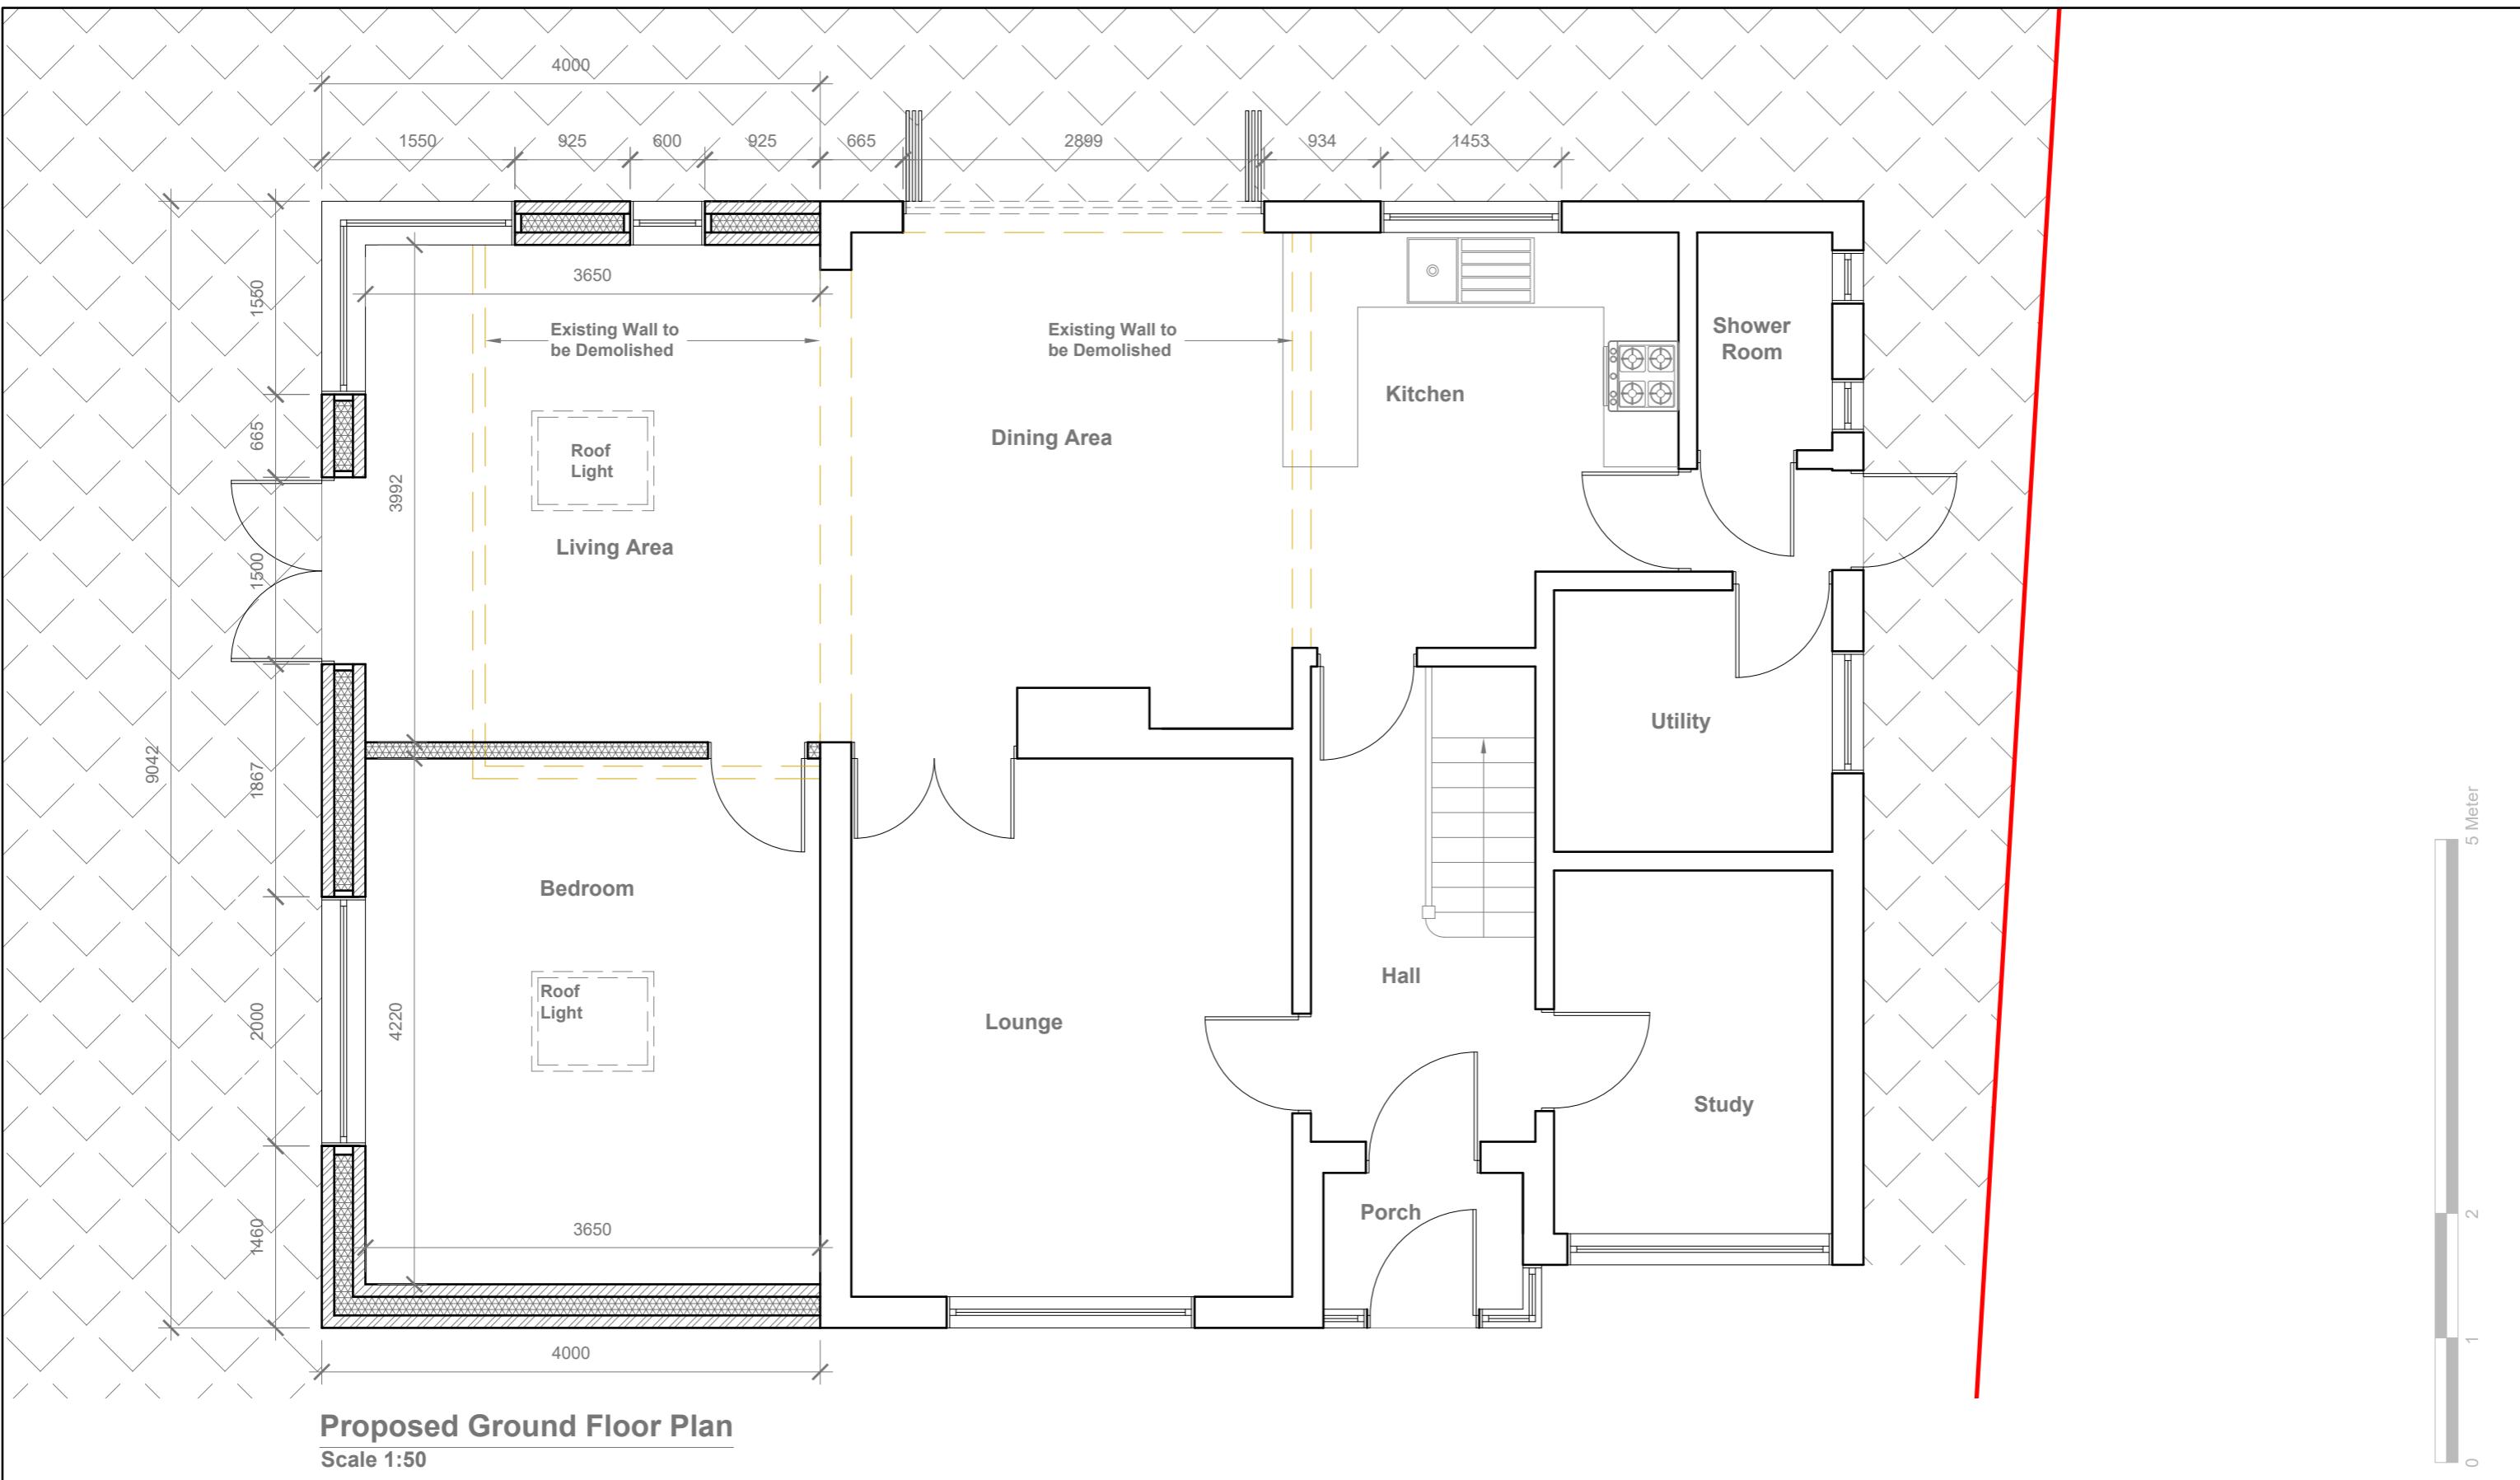

Proposed Ground Floor Plan

Scale 1:50

GENERAL NOTES:

1. ALL DIMENSIONS ARE IN MILLIMETER.
2. VERIFY ALL DIMENSIONS AND CONDITIONS BEFORE BUILDING OR STARTING CONSTRUCTION. NOTIFY THE DESIGNER IMMEDIATELY OF ANY DISCREPANCY OR VARIATION.
3. ALL WORK TO COMPLY WITH CURRENT BUILDING REGULATIONS AND CODES OF PRACTICE

Title:

Proposed Ground Floor Plan

Site Address

Scale: 1:50 @A3

Revision Date:

Date: 02/07/2022

1

Drawing No.:

2022/090 -02

—
—
—
—

Drawn By:

Drawn By.

e:mail -
faluckpatel@yahoo.co

Faluck Patel

Proposed External Finish Materials to Match Existing External Finish Materials



Proposed Front Elevation

Scale 1:100



Proposed Side Elevation

Scale 1:100



Proposed Rear Elevation

Scale 1:100



Proposed Side Elevation

Scale 1:100

GENERAL NOTES:

GENERAL NOTES:

1. ALL DIMENSIONS ARE IN MILLIMETER.
2. VERIFY ALL DIMENSIONS AND CONDITIONS BEFORE BUILDING OR STARTING CONSTRUCTION. NOTIFY THE DESIGNER IMMEDIATELY OF ANY DISCREPANCY OR VARIATION.
3. ALL WORK TO COMPLY WITH CURRENT BUILDING REGULATIONS AND CODES OF PRACTICE

Title:

Proposed Elevations

Site Address

2 Wood Rise
Pinner
HA5 2JD

Scale: 1:100 @A3

Date: 02/07/2022
Drawing No.: 2022/090 -03

Revision Date:

| |
|--|
| |
| |
| |
| |

Faluck Patel