




**PROPOSED MATERIALS**  
 ROOF: BROWN INTERCONNECTING  
 CONCRETE TILES AND FELTED  
 FLAT ROOF  
 WALLS: CREAM PAINTED RENDER  
 DORMER: VERTICAL BROWN PLAIN  
 TILES

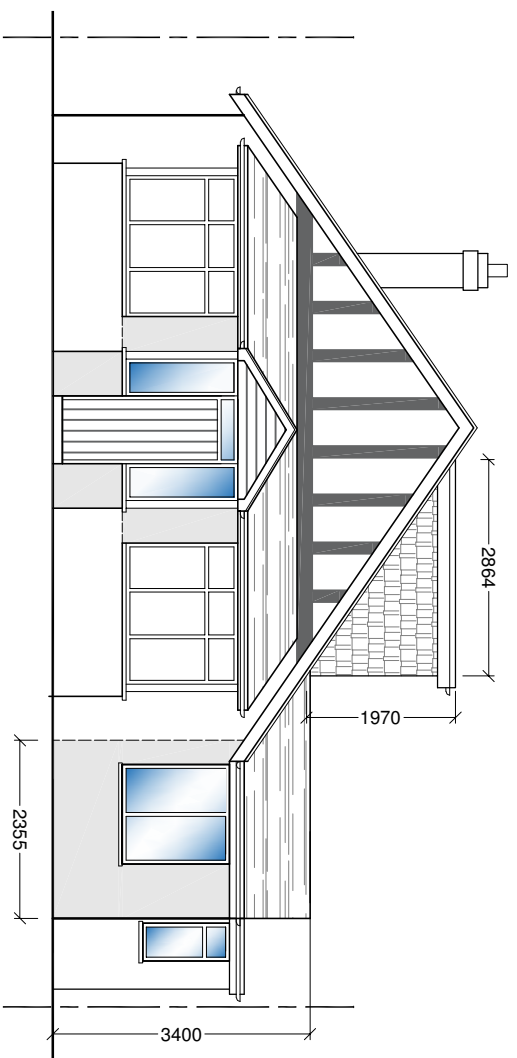


SOUTH ELEVATION

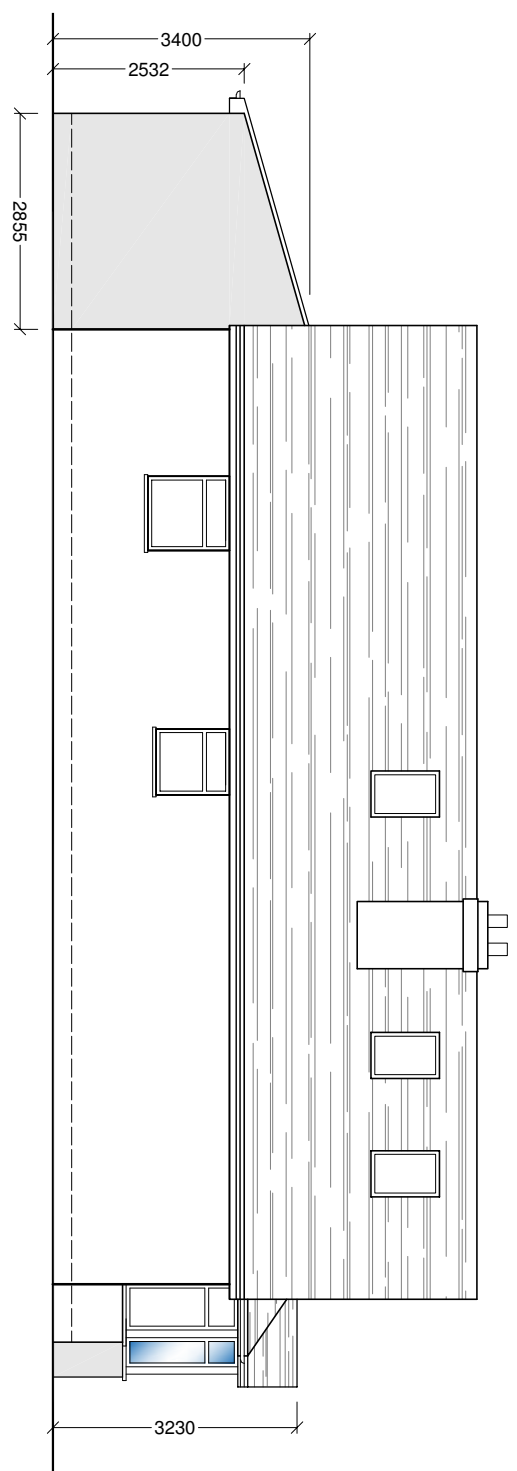

WEST ELEVATION

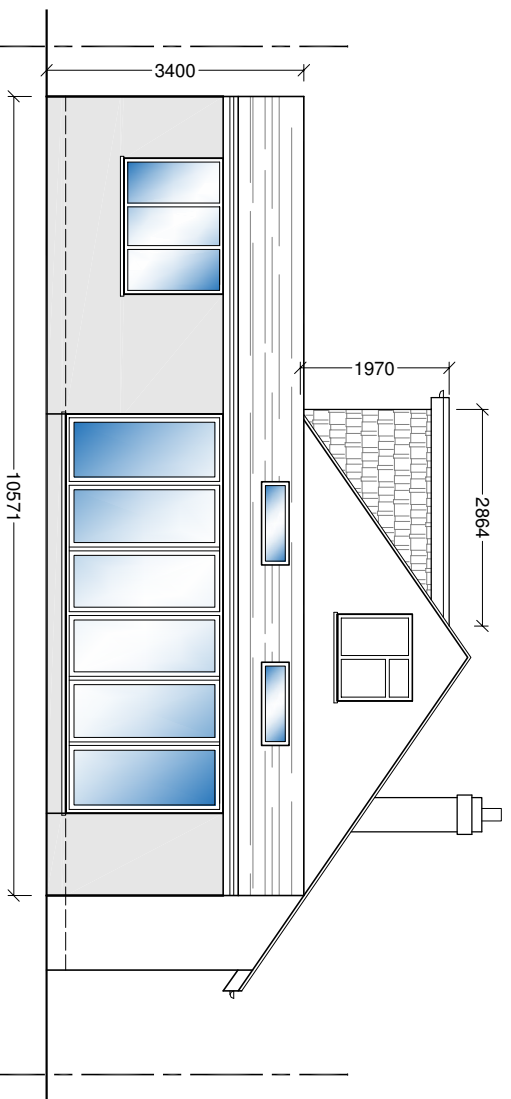

NORTH ELEVATION

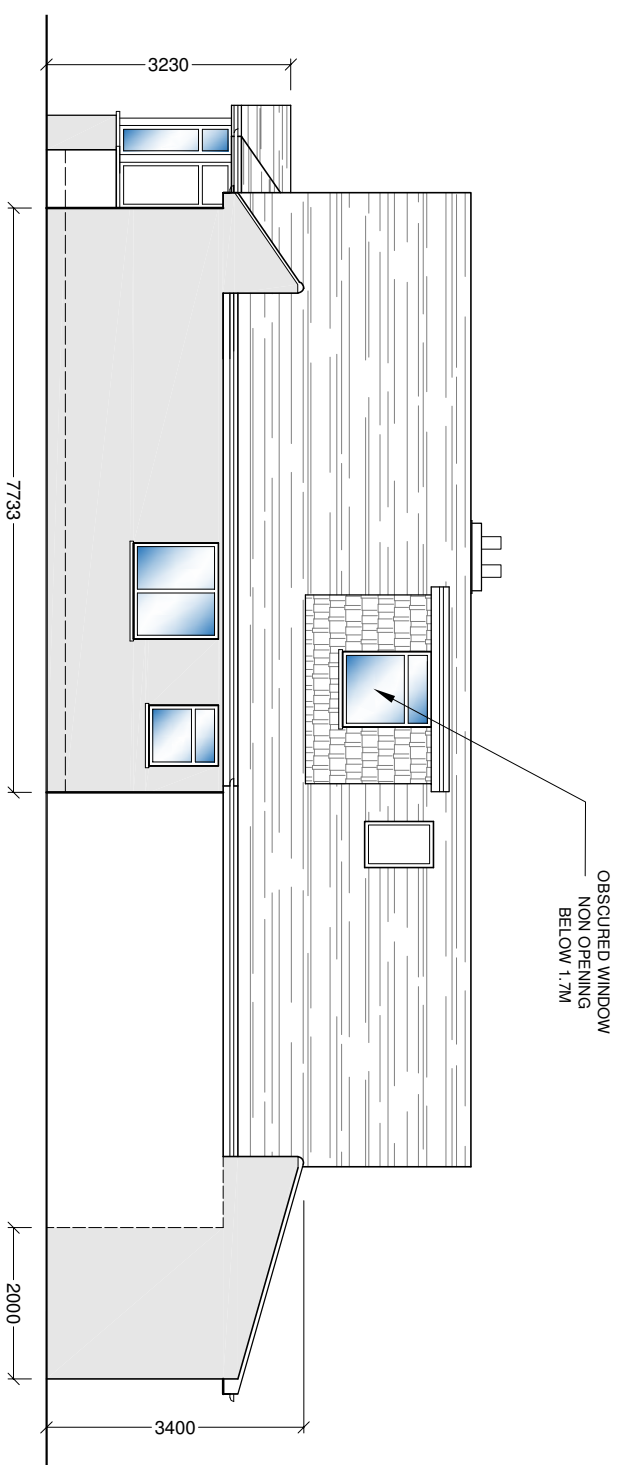

EAST ELEVATION



**AMENDMENTS**

DATE	REV.

Dimensions, areas and levels shown given are only approximate and subject to site survey. All dimensions are to be provided on site. If ground conditions are such that the above dimensions are not possible, the architect shall be notified immediately. The architect shall be responsible for the accuracy of the drawings, documents and any information or statements used to be included in the contract. The architect shall not be responsible for the accuracy of the information or statements provided by the client or any other party. The architect shall not be responsible for the accuracy of the information or statements provided by any other party.



bernard murray design  
 chartered architect

WWW.BMARCHITECTURE.CO.UK  
 13 MERRYFIELDS, UXBRIDGE, MIDDLESEX, UB82BT  
 TEL: 07884 47714 EMAIL: BMARCHITECTURE@BMARCHITECTURE.CO.UK

**PROJECT**  
 90 HERCULES ROAD  
 UXBRIDGE  
 UB110 9ND

**CLIENT**  
 YEWHUNG CHIN

**DRAWING**  
 PROPOSED ELEVATIONS

SCALE	DATE	DRAWING NUMBER	REV.
1:100 @ A3	APR 2026	1258-7	BM